

DOUGHERTY RANCH MB 8-45  
1- RECORD OF SURVEY 42LSM36 5-17-66  
2- 34PM44 8-1-74

206  
03

Sub 8943  
498 M 29

SUB 8381  
486 M 33

SD 9280-10

108 CR 8

HIGHLAND RD


P.B.  
205

157 LSM 46

LP 05-2096

LP 05-2096

NOTE: THIS MAP WAS PREPARED FOR ASSESSMENT PURPOSES ONLY. NO LIABILITY IS ASSUMED FOR THE ACCURACY OF THE INFORMATION DELINEATED HEREON. ASSESSOR'S PARCELS MAY NOT COMPLY WITH LOCAL LOT SPLIT OR BUILDING SITE ORDINANCES.

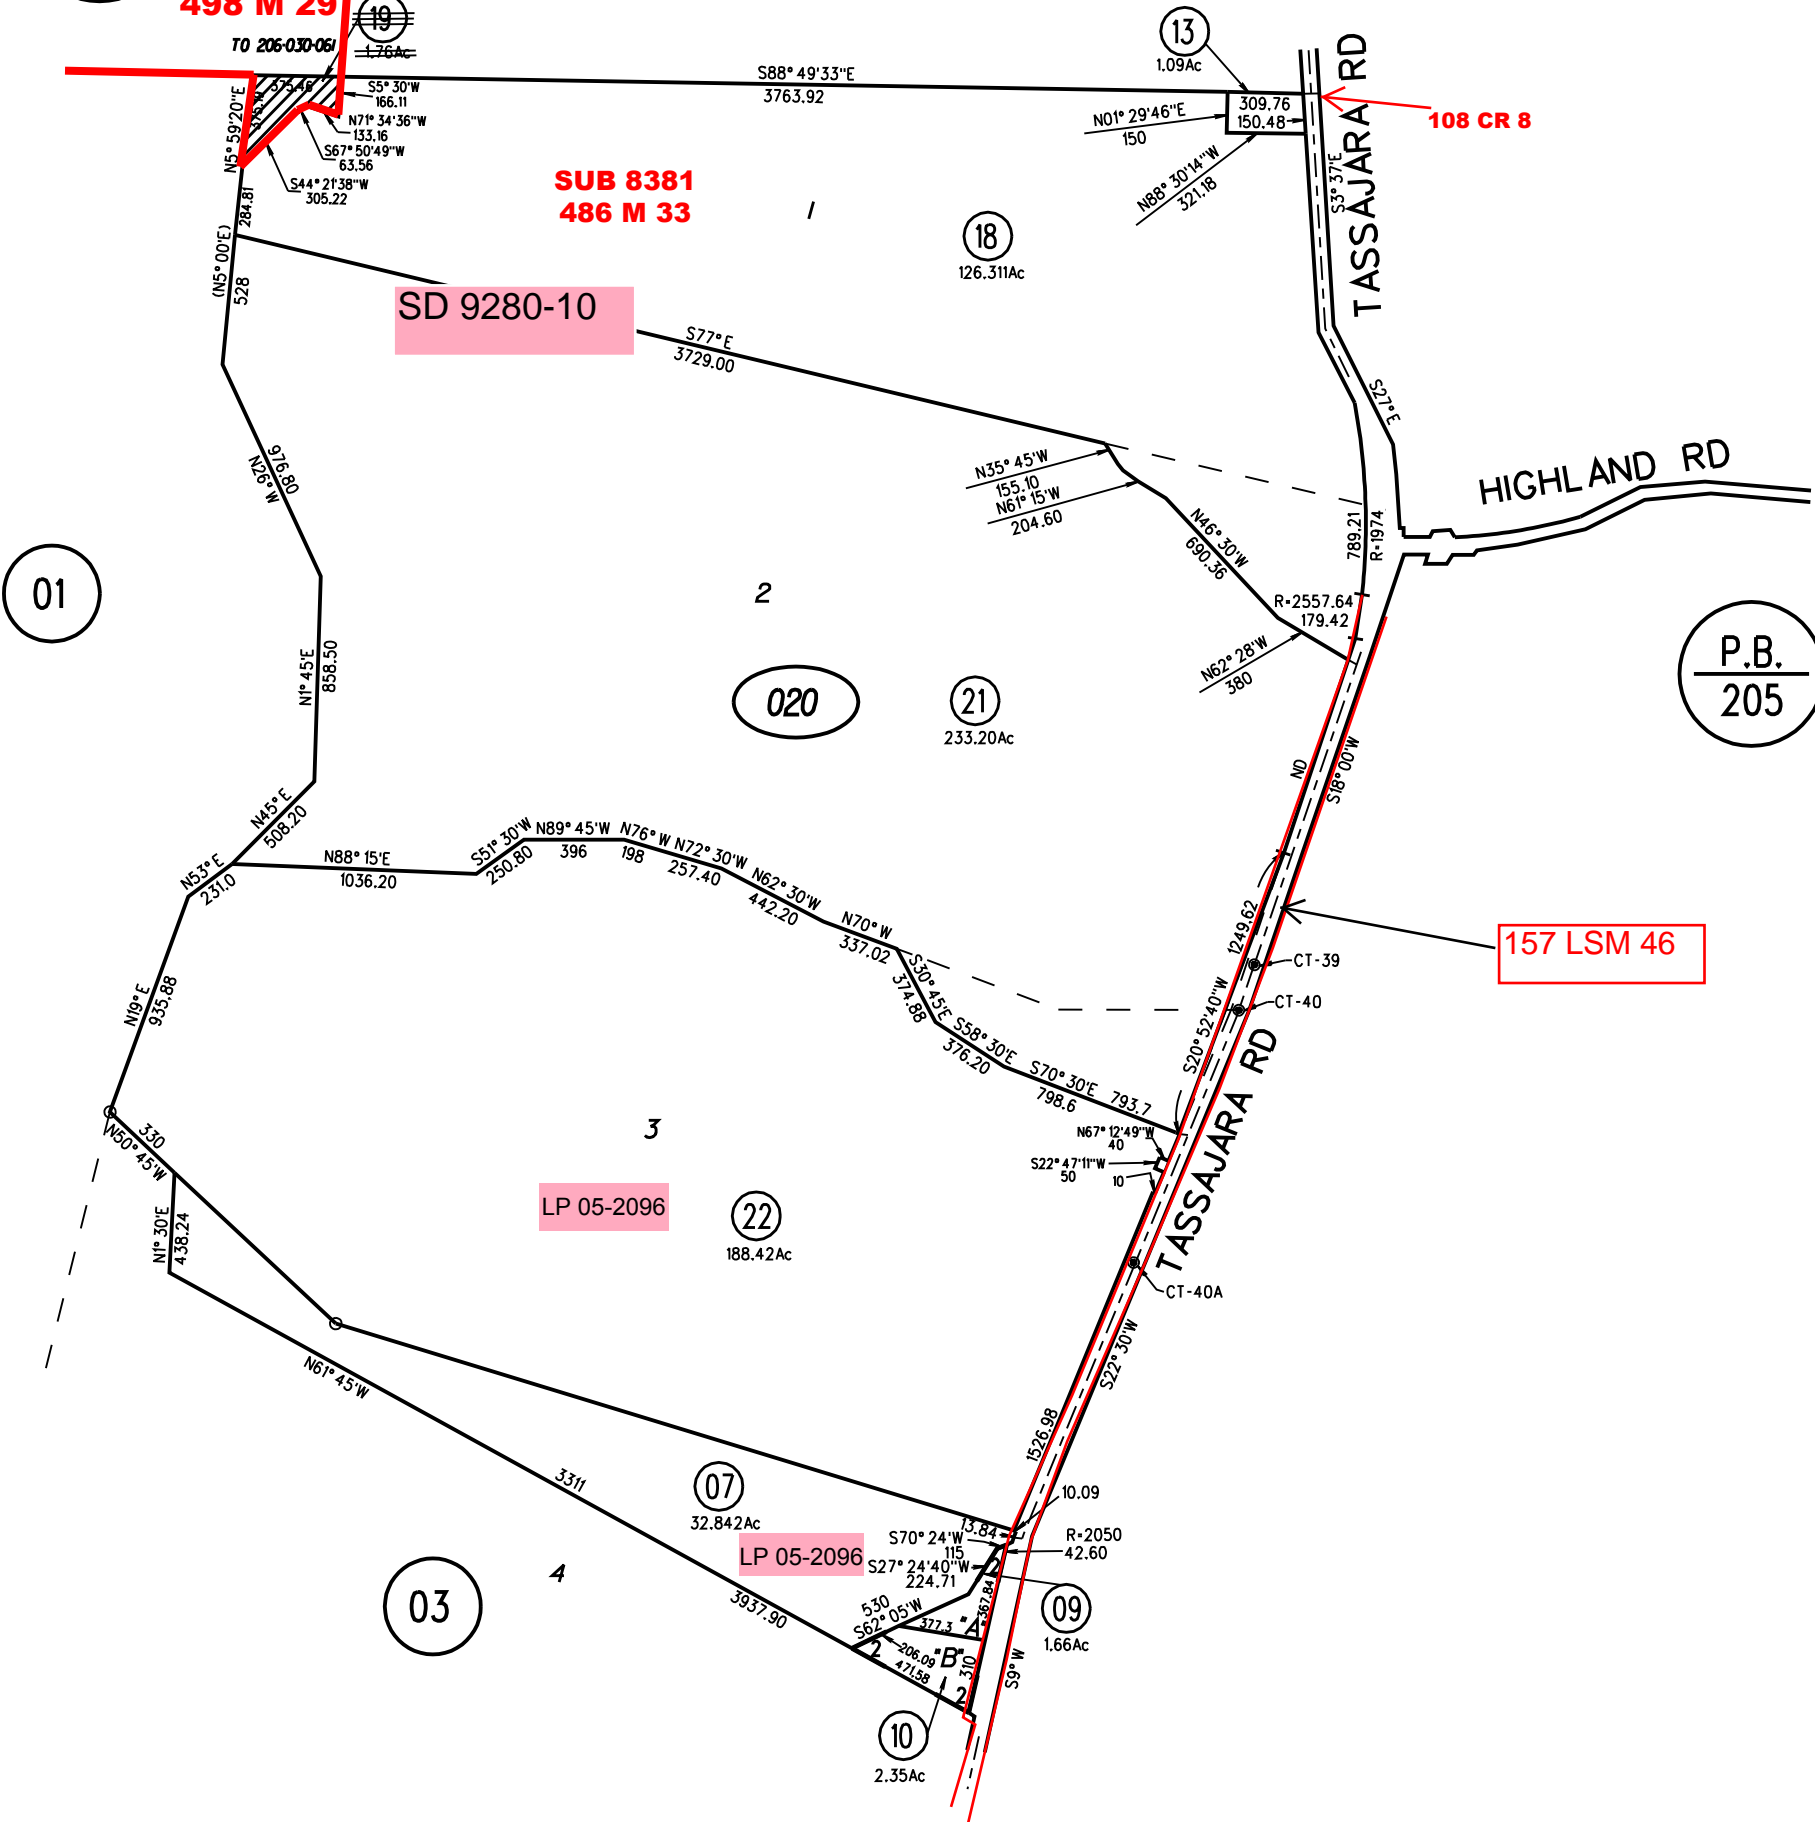

020

22

4/11/12