
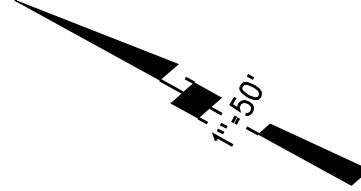


POR TRACT 9019 MB 506-5 (FIOLI AT WINDEMERE) 10/19/07
CC&R's 07-0346549 12/26/07

CONDO PLAN PHASE 3, LOTS 5&6 08-0089438 4/24/08
CONDO PLAN PHASE 4, LOT 7 08-0089439 4/24/08
CONDO PLAN PHASE 5, LOTS 8&9 08-0089440 4/24/08

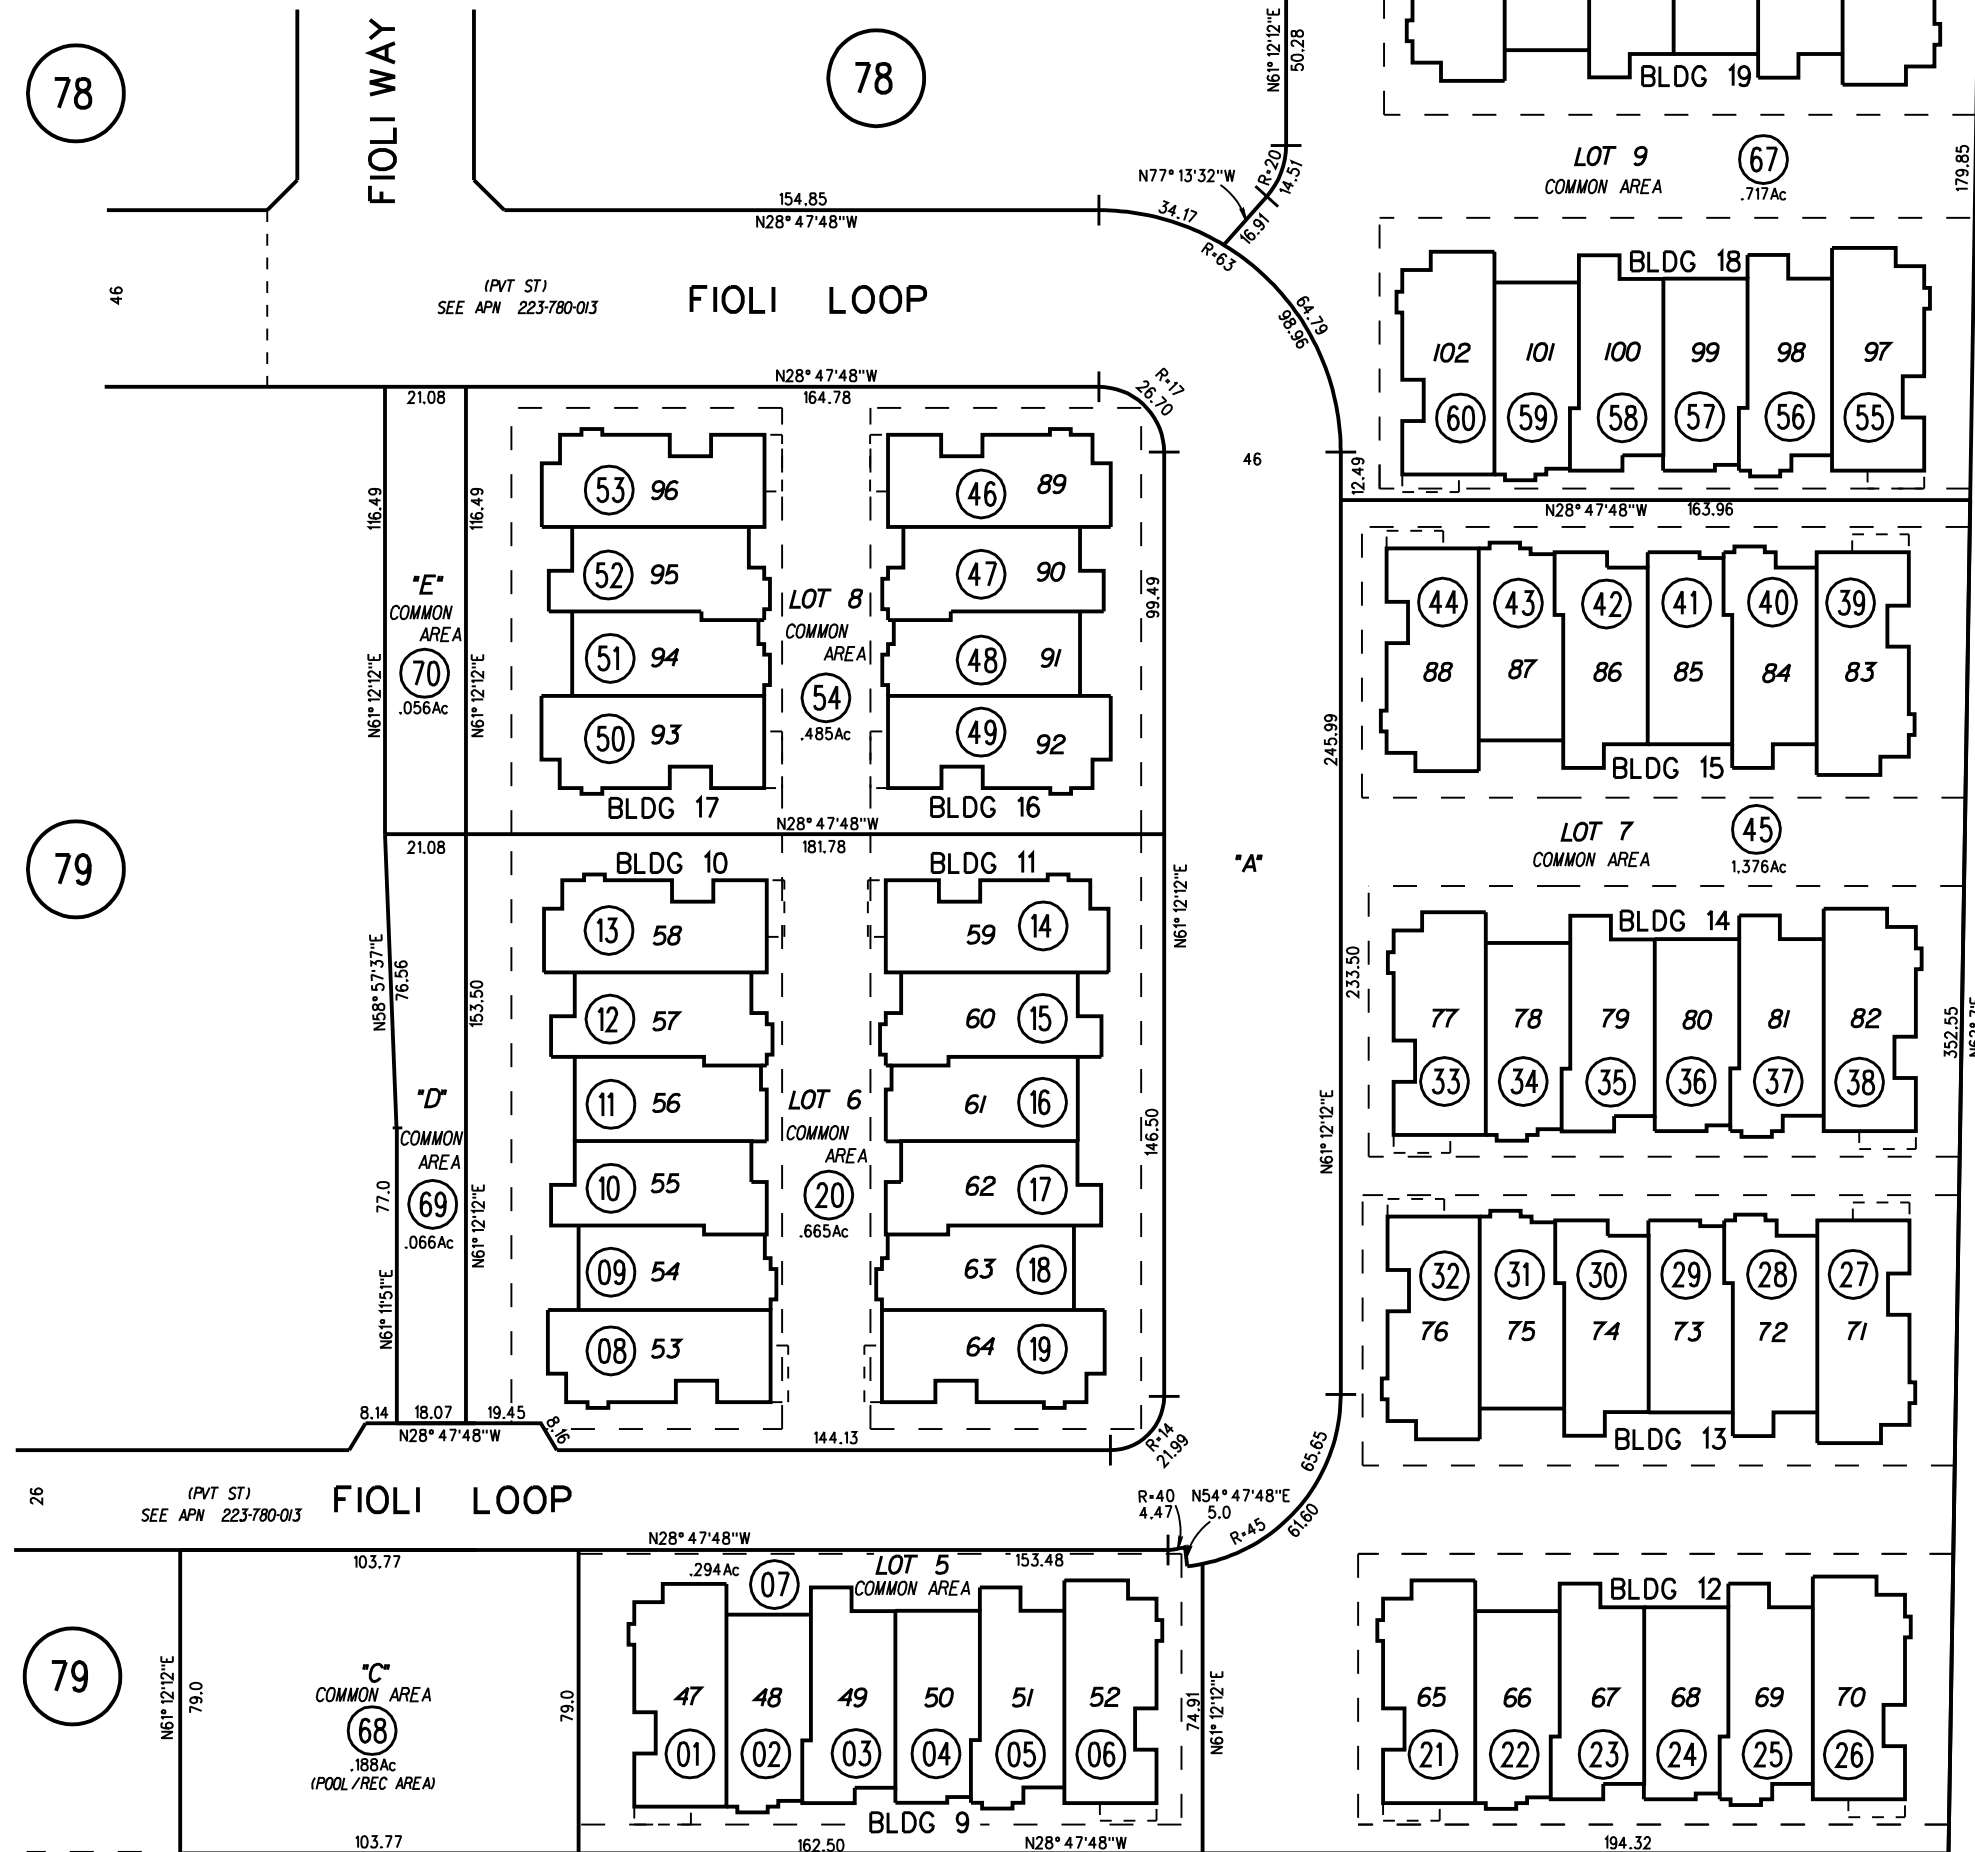

NOTE: THIS MAP WAS PREPARED FOR ASSESSMENT PURPOSES ONLY. NO LIABILITY IS ASSUMED FOR THE ACCURACY OF THE INFORMATION DELINEATED HEREON. ASSESSOR'S PARCELS MAY NOT COMPLY WITH LOCAL LOT SPLIT OR BUILDING SITE ORDINANCES.