

RANCHO LAGUNA DE LOS PALOS COLORADOS


1- 28LSM36 7-2-64

3- 37PM49 5-21-75

2- 31LSM7 10-28-64

4- 164PM29 5-12-94

P.B.
234

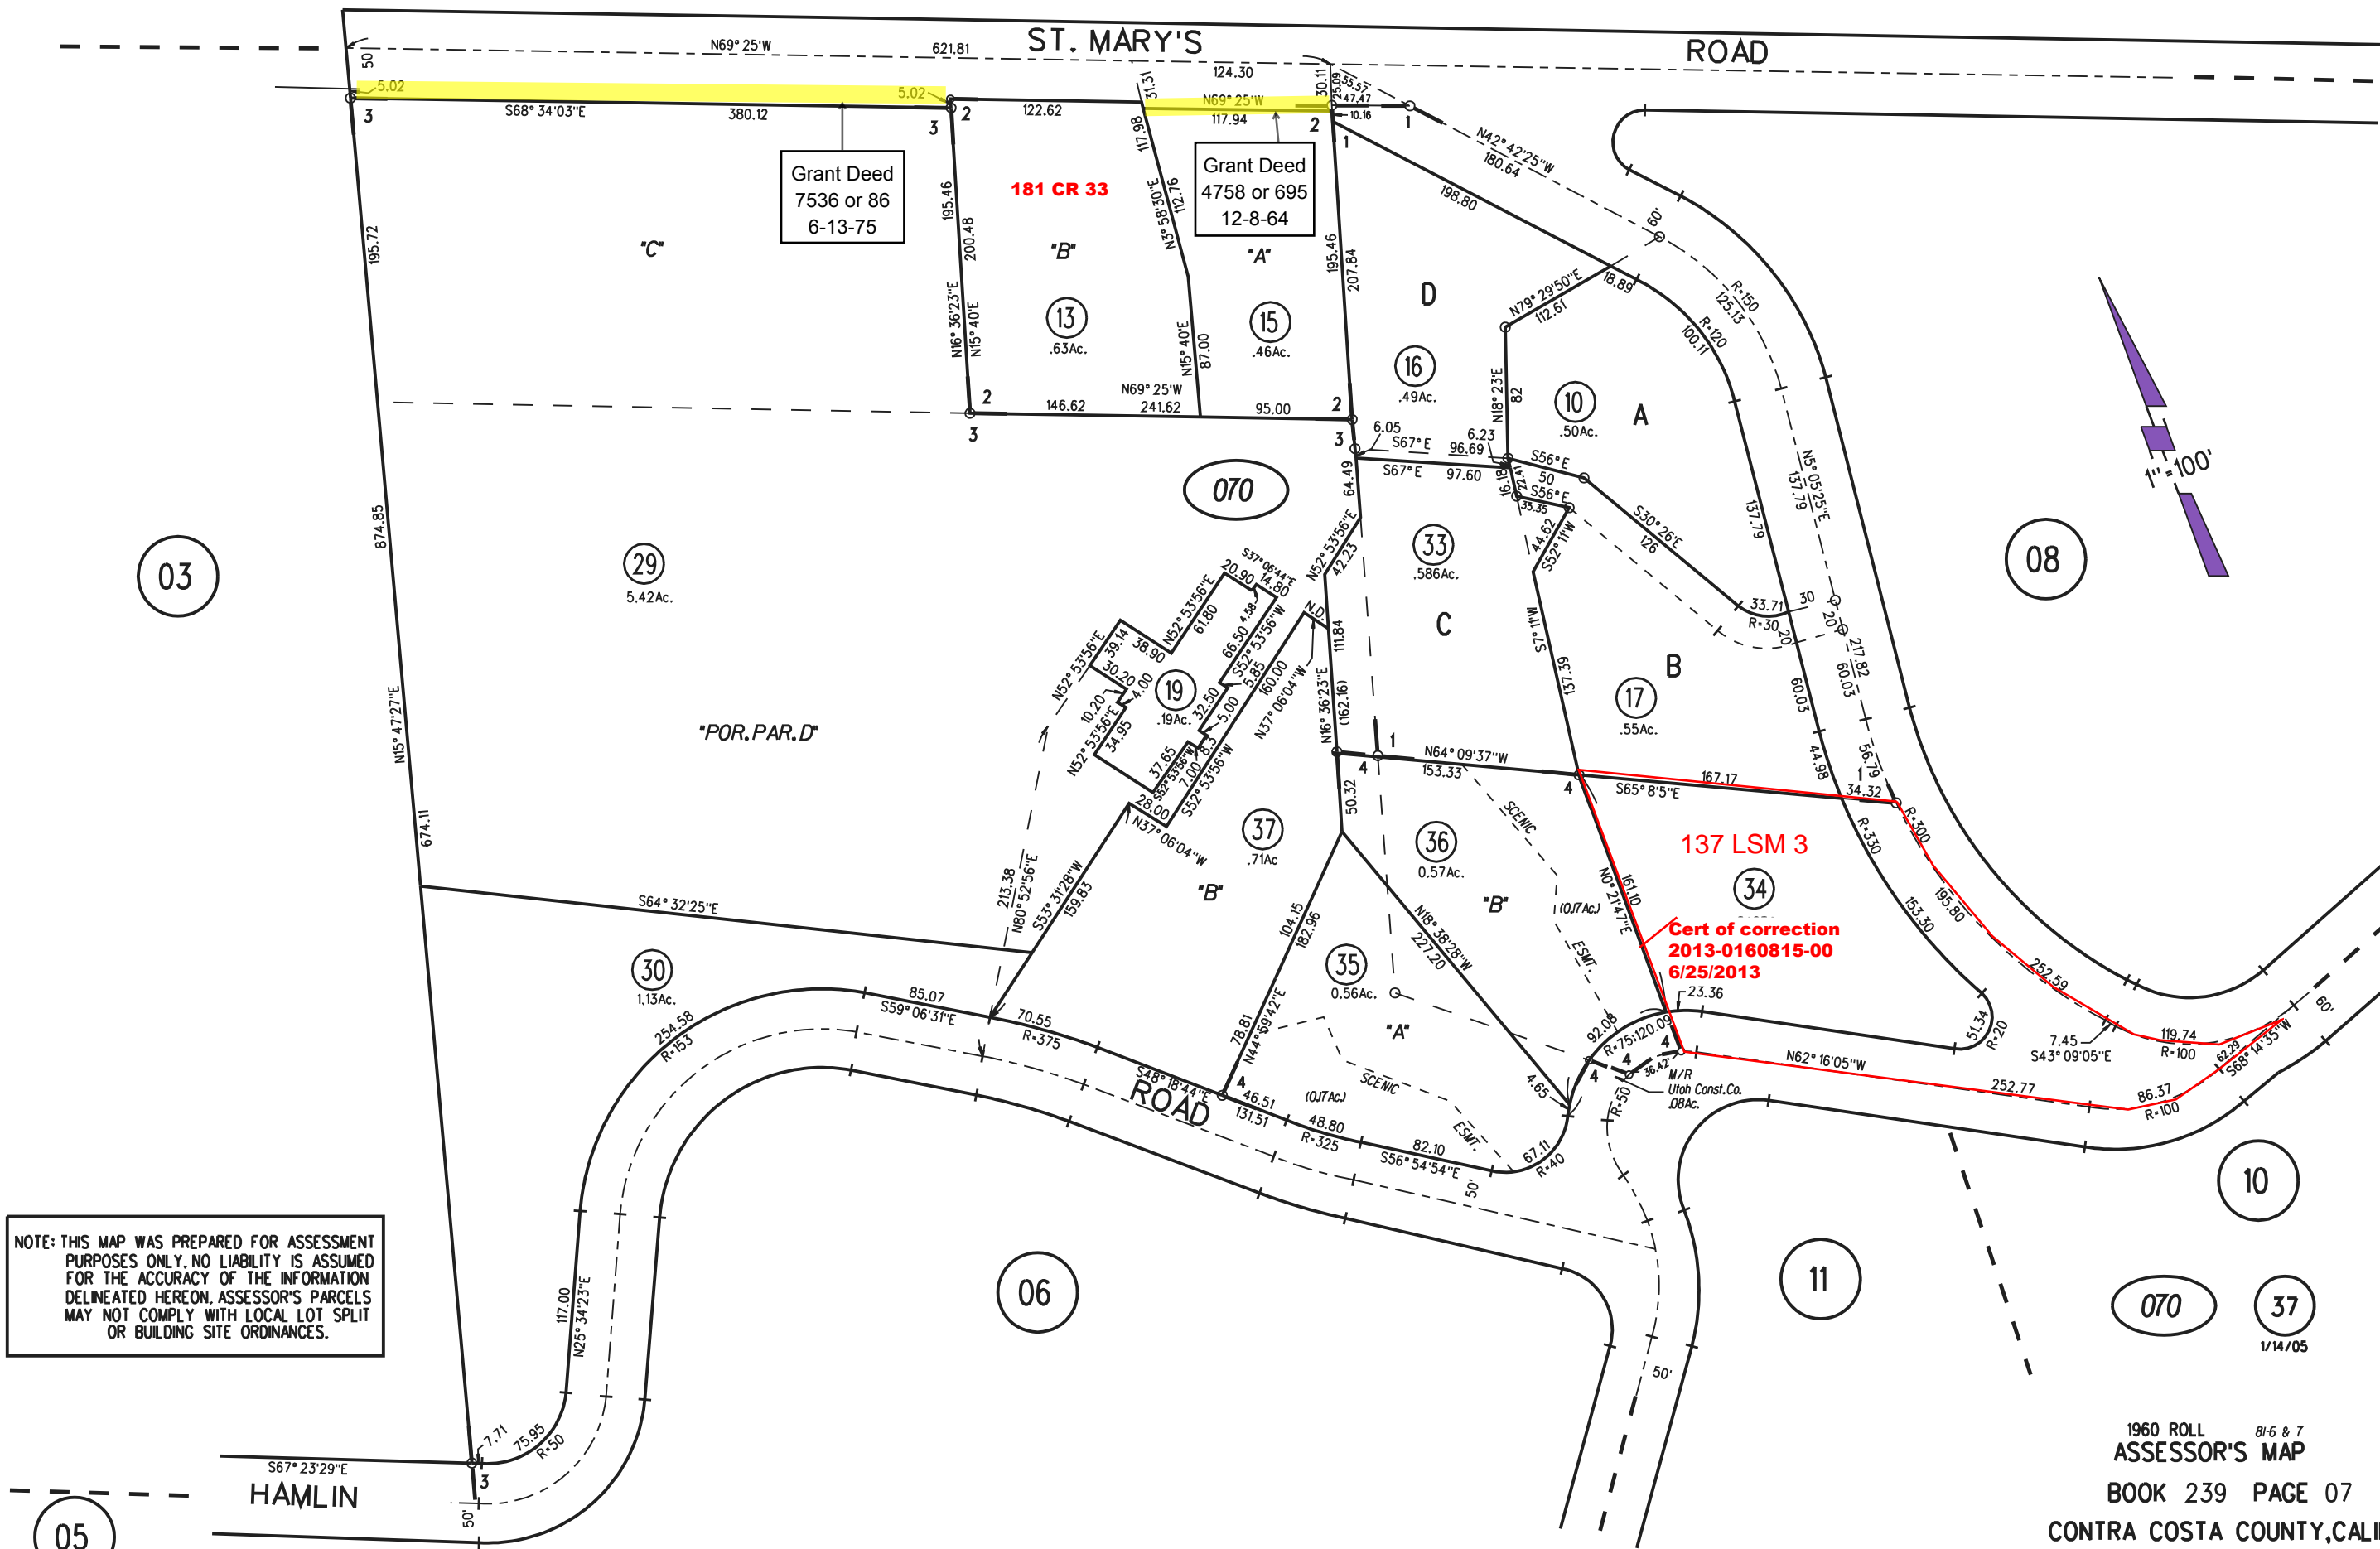

Grant Deed
7536 or 86
6-13-75

Grant Deed
4758 or 695
12-8-64

137 LSM 3

Cert of correction
2013-0160815-00
6/25/2013

NOTE: THIS MAP WAS PREPARED FOR ASSESSMENT PURPOSES ONLY. NO LIABILITY IS ASSUMED FOR THE ACCURACY OF THE INFORMATION DELINEATED HEREON. ASSESSOR'S PARCELS MAY NOT COMPLY WITH LOCAL LOT SPLIT OR BUILDING SITE ORDINANCES.