


B- LAFAYETTE HEIGHTS M.B.7-163  
A- LAFAYETTE HEIGHTS RESUB.  
LOTS 15 & 18 M.B.23-700

PB  
243

1"=100'

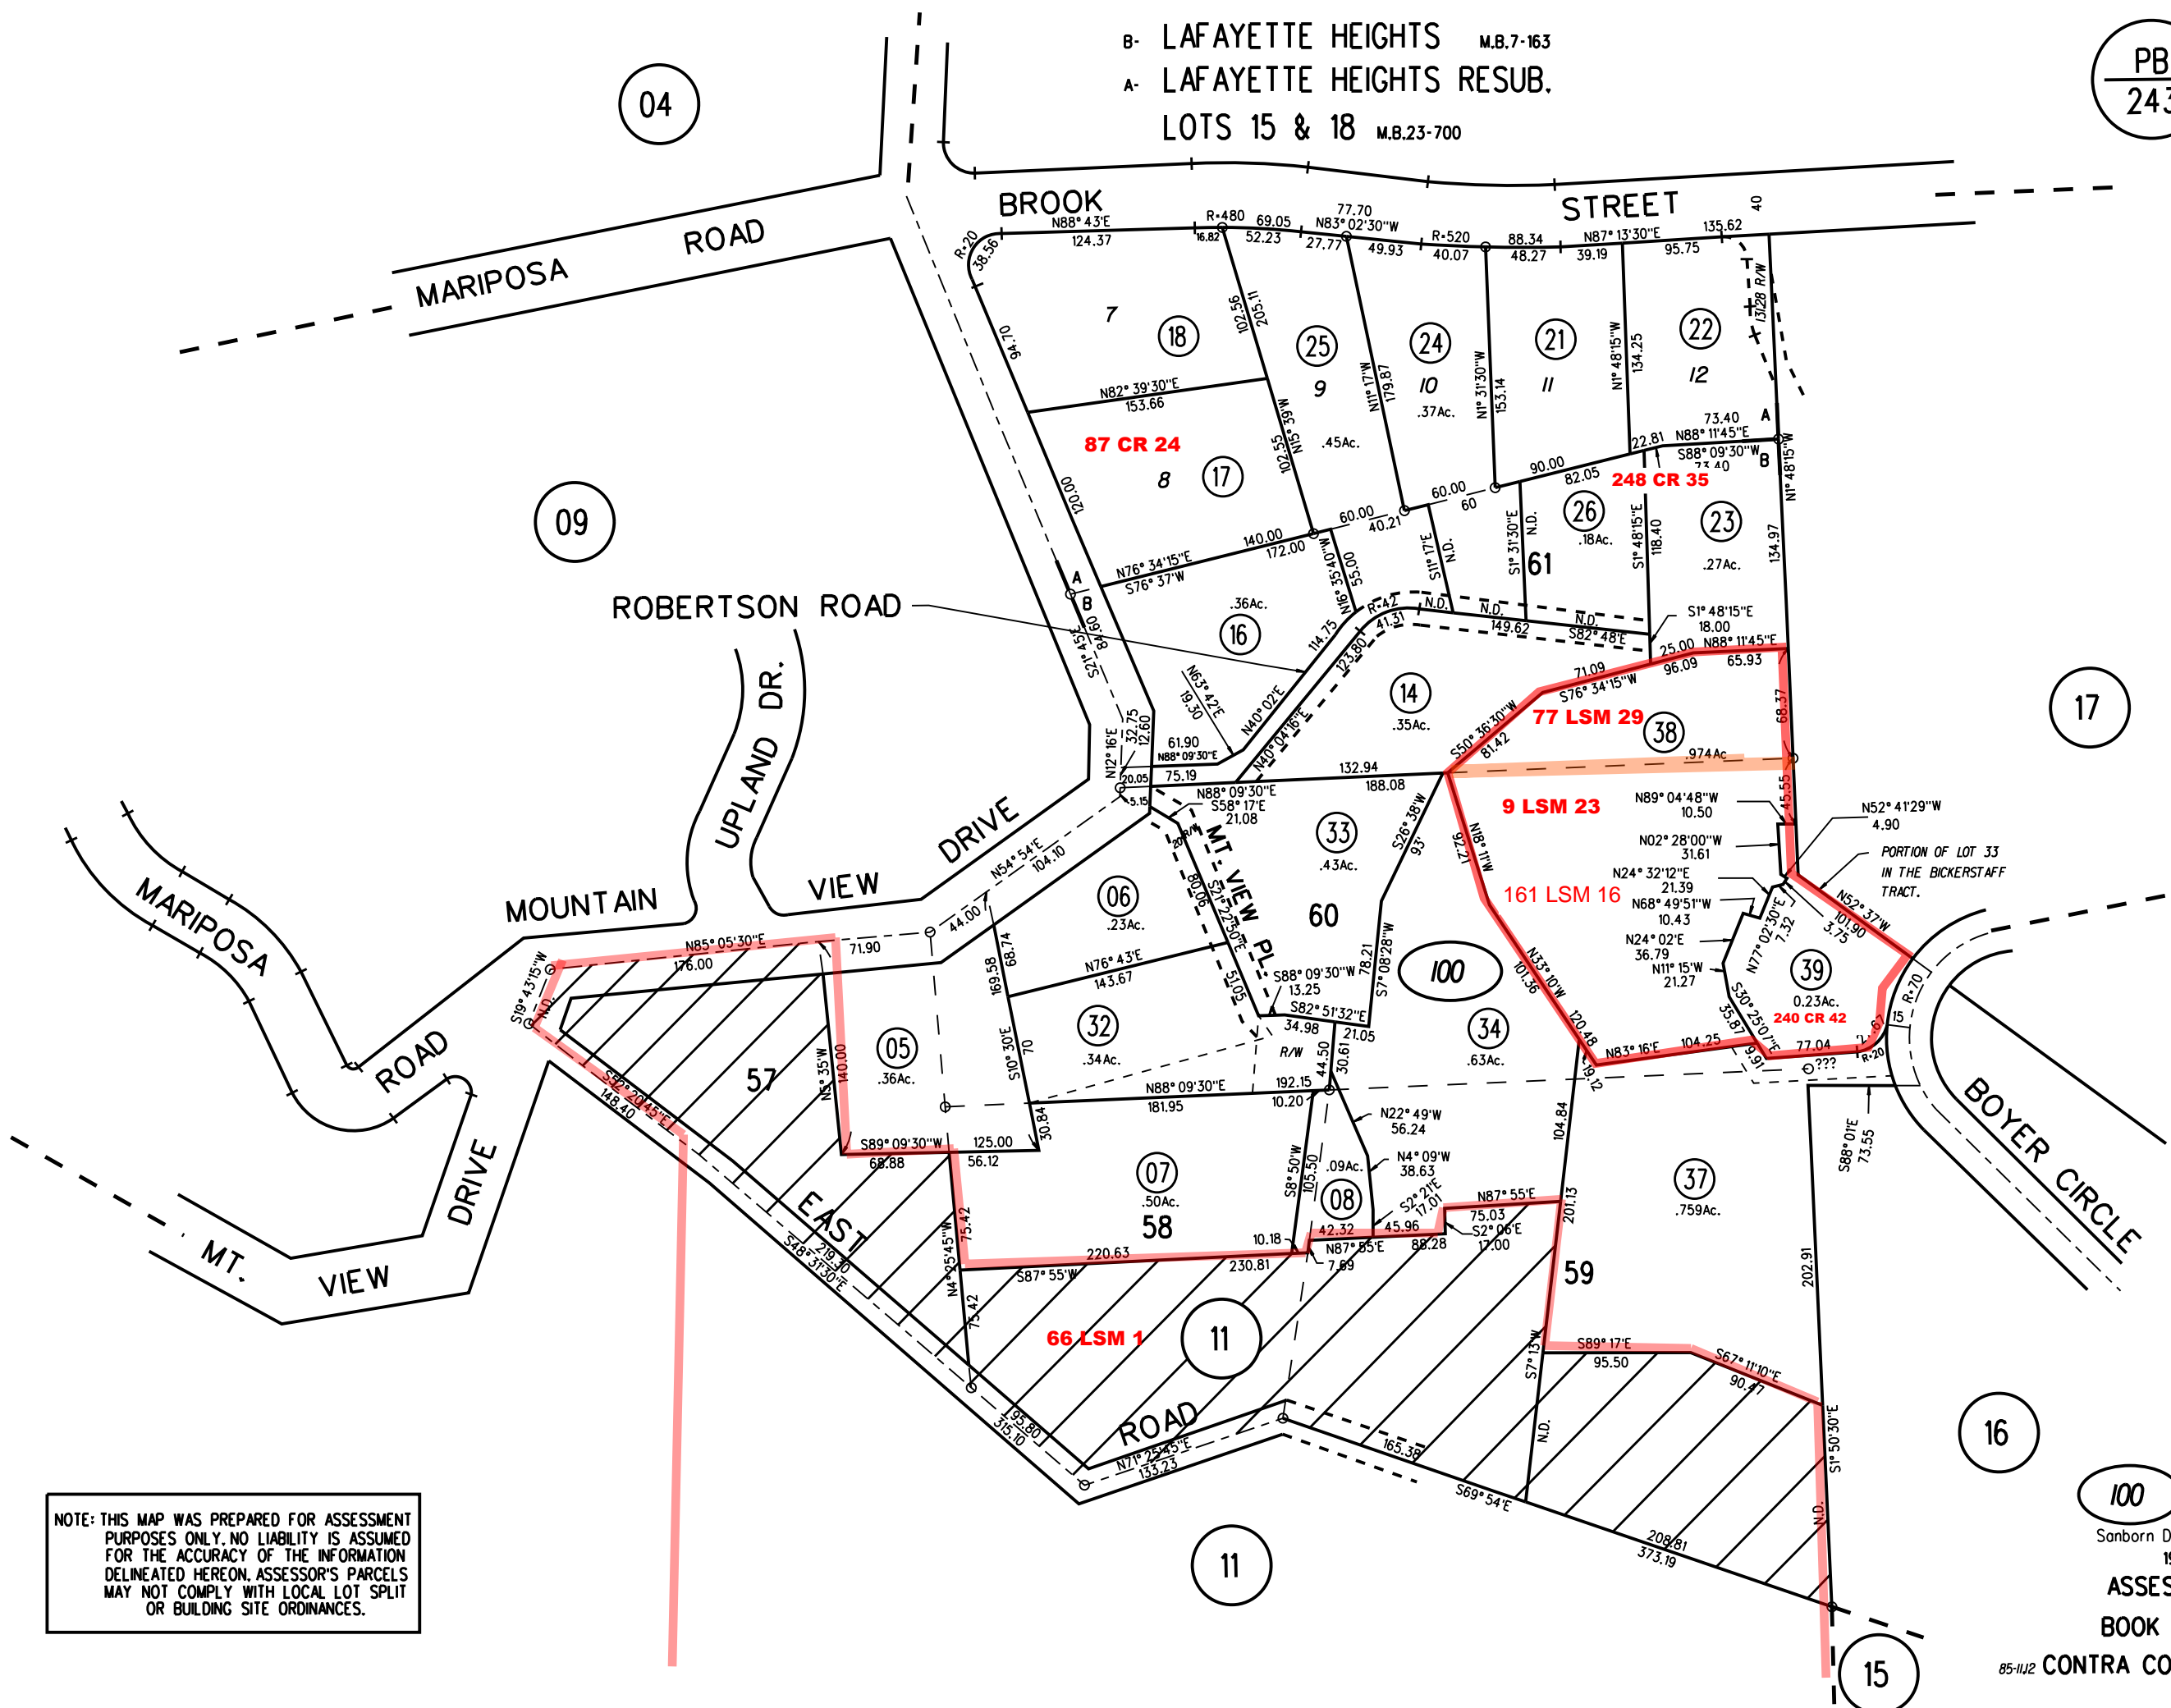

NOTE: THIS MAP WAS PREPARED FOR ASSESSMENT PURPOSES ONLY. NO LIABILITY IS ASSUMED FOR THE ACCURACY OF THE INFORMATION DELINEATED HEREON. ASSESSOR'S PARCELS MAY NOT COMPLY WITH LOCAL LOT SPLIT OR BUILDING SITE ORDINANCES.

100

Sanborn Date : 30/04/1999

1960 ROLL

ASSESSOR'S MAP

BOOK 241 PAGE 10

85-1112 CONTRA COSTA COUNTY, CALIF.