

BICKERSTAFF TRACT M.B. 17-355  
1-66 L.S.M. 19 9-24-79



167 LSM 12

DEWING AVENUE

STREET 1


STREET

BROOK

Cert of Corr  
97 019196  
241-170-XXX  
241-180-XXX  
2/4/1997

PB  
243

NOTE: THIS MAP WAS PREPARED FOR ASSESSMENT PURPOSES ONLY. NO LIABILITY IS ASSUMED FOR THE ACCURACY OF THE INFORMATION DELINEATED HEREON. ASSESSOR'S PARCELS MAY NOT COMPLY WITH LOCAL LOT SPLIT OR BUILDING SITE ORDINANCES.

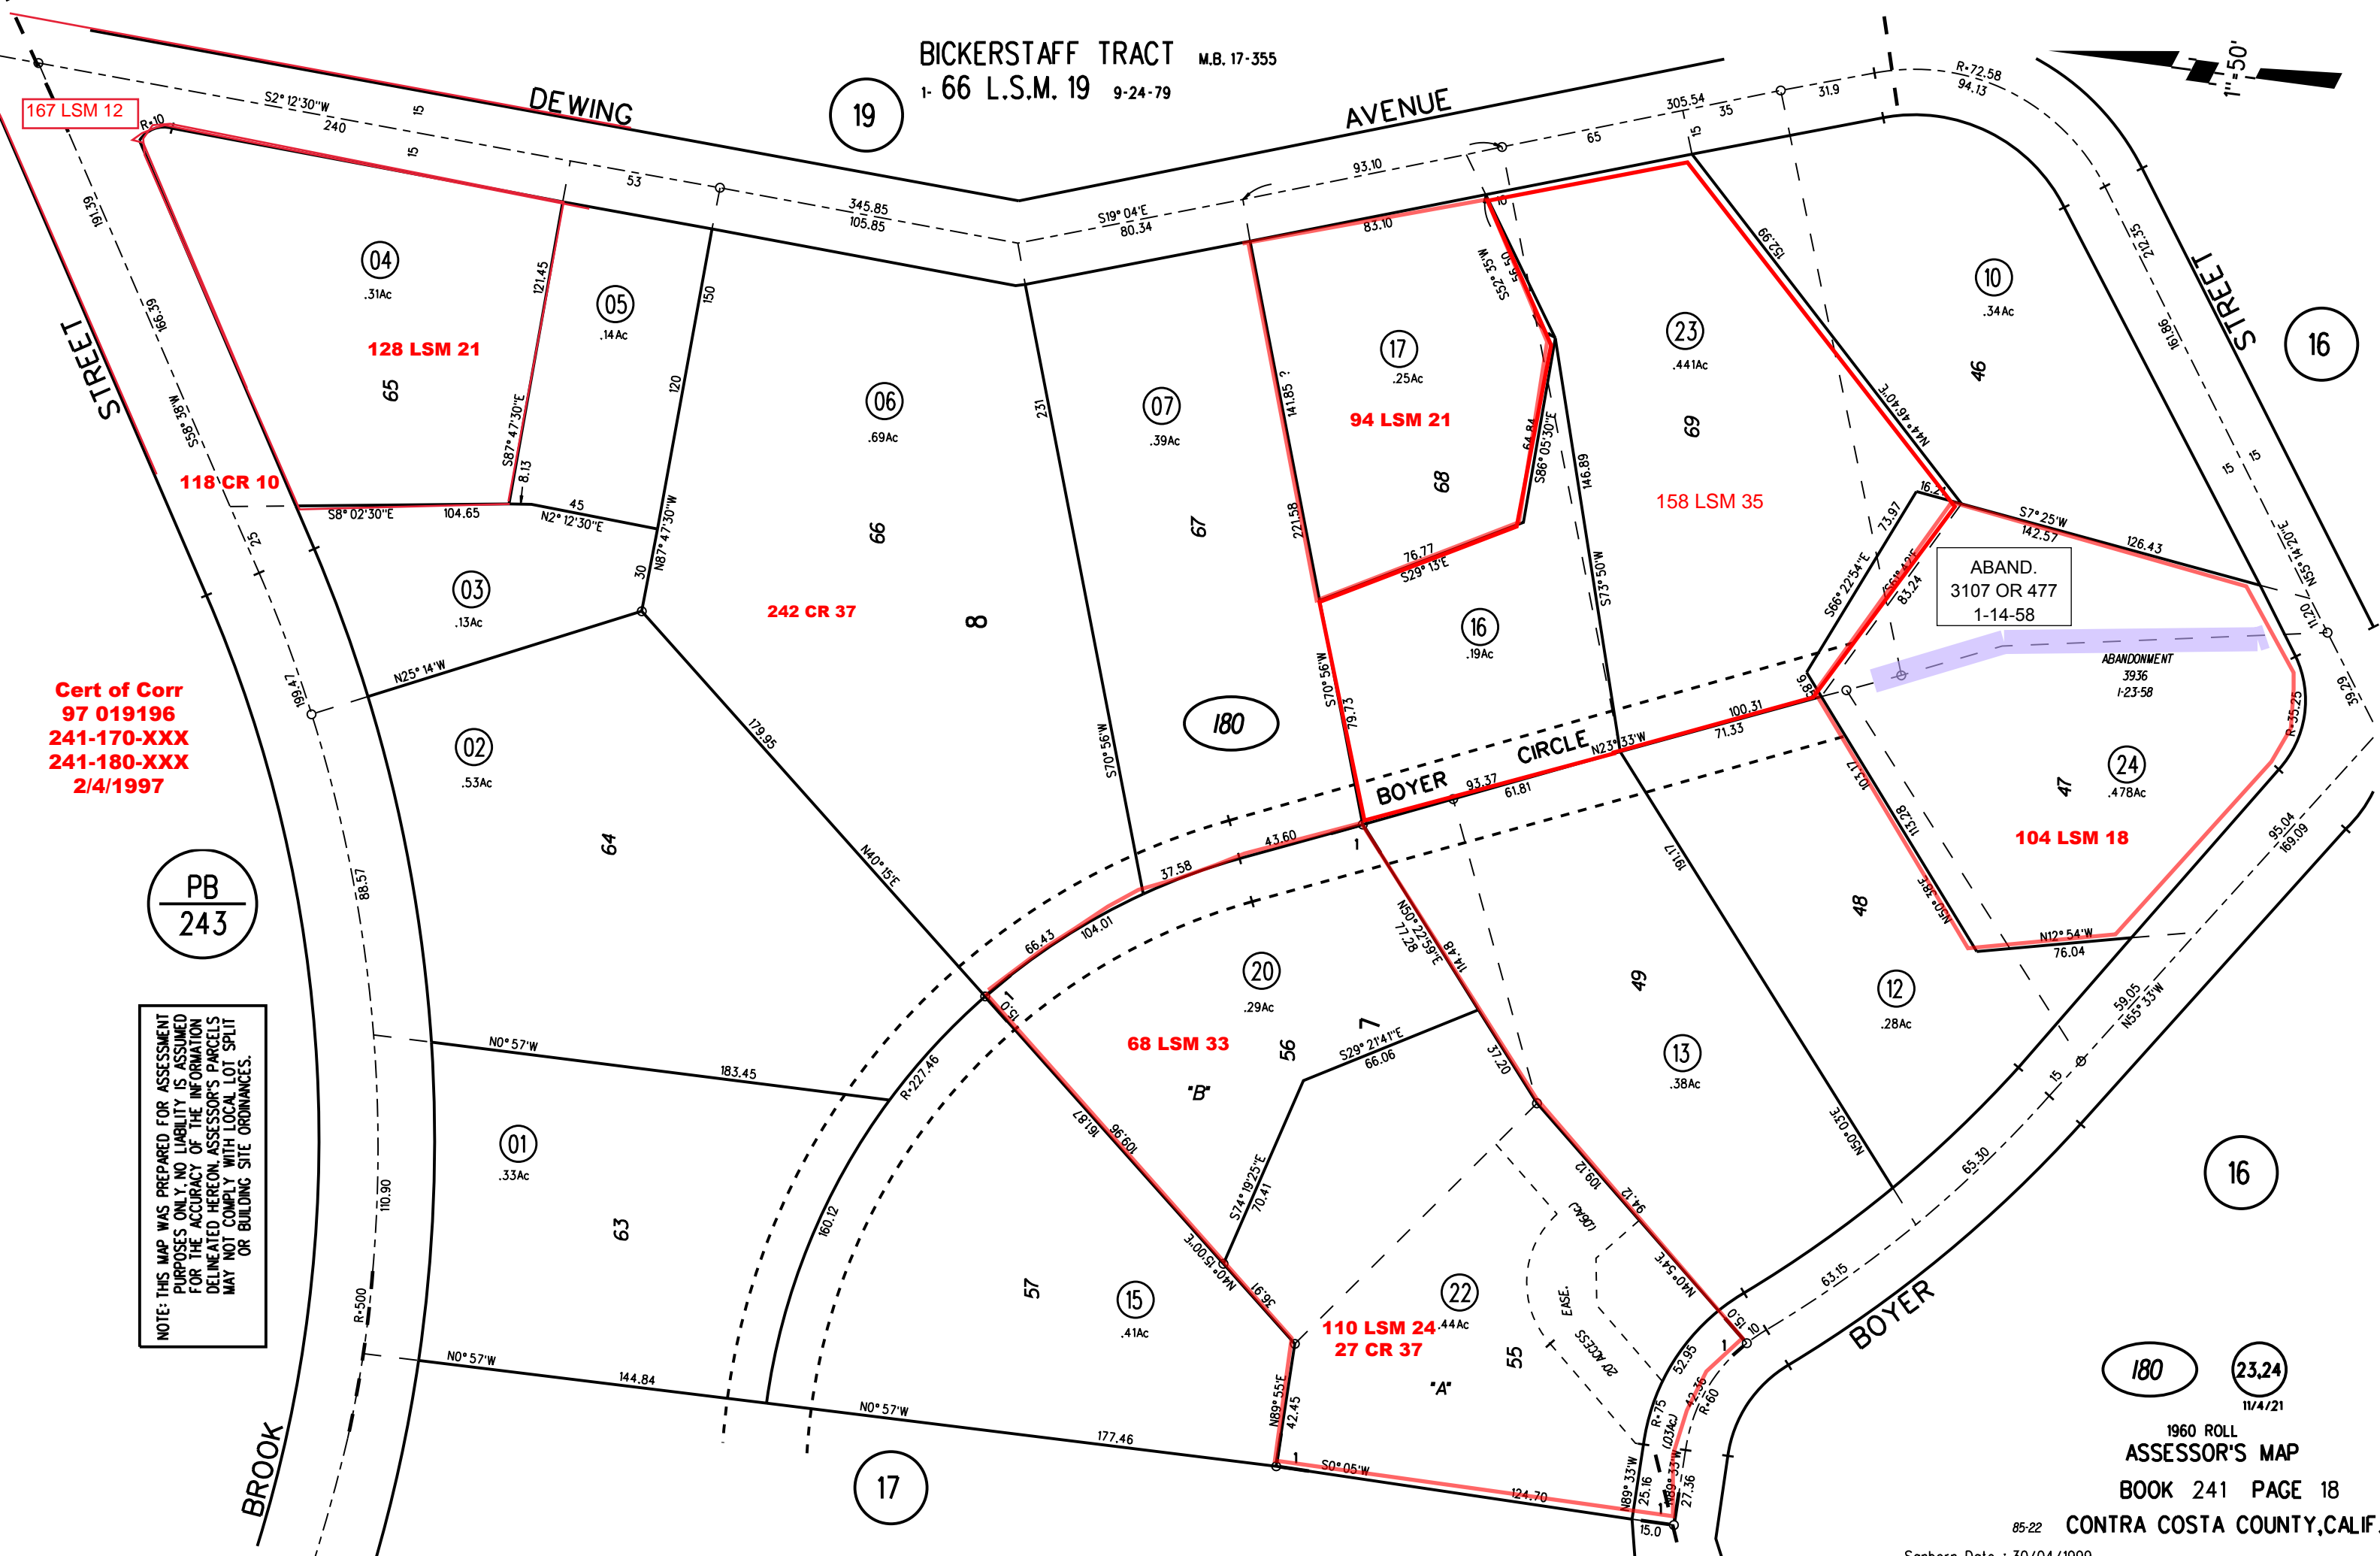

ABAND.  
3107 OR 477  
1-14-58

ABANDONMENT  
3936  
1-23-58

180

23.24  
11/4/21