


1-1975 57 L.S.M.5 5-16-74

HOUGH TRACT M. B. 16-332
A - TR 9540 MB 557-26 (CONDO) 6/12/24

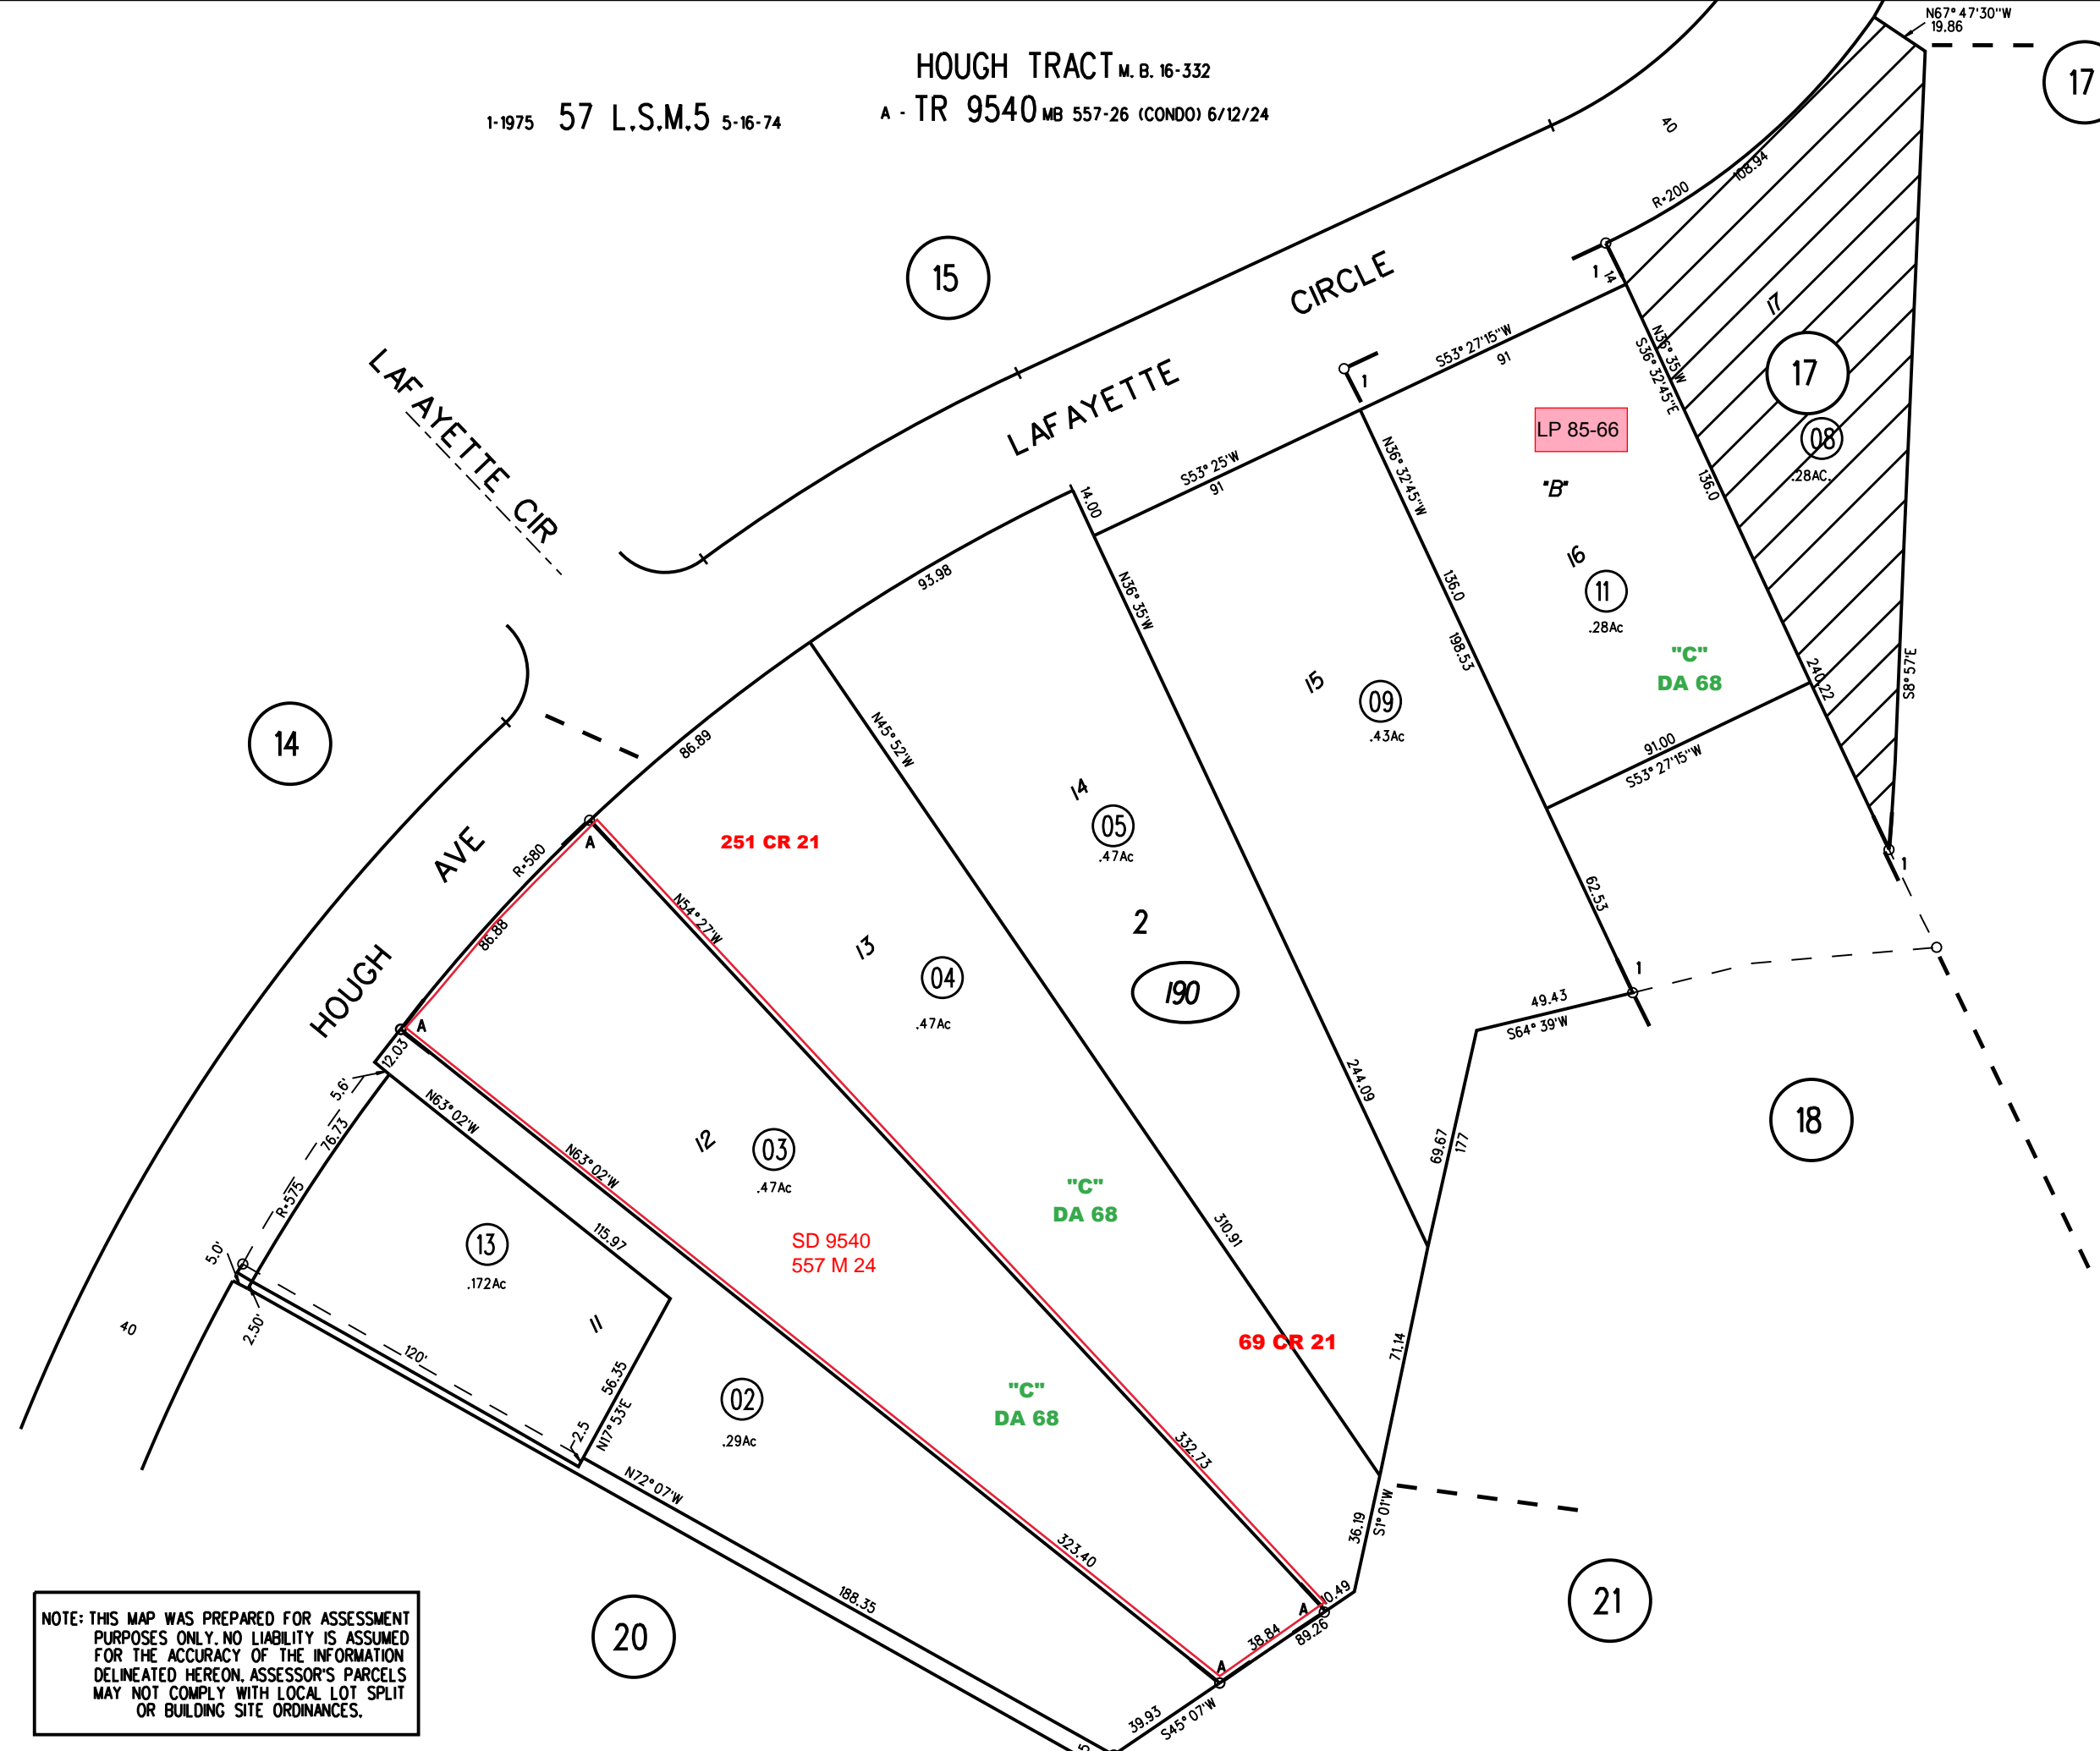

NOTE: THIS MAP WAS PREPARED FOR ASSESSMENT PURPOSES ONLY. NO LIABILITY IS ASSUMED FOR THE ACCURACY OF THE INFORMATION DELINEATED HEREON. ASSESSOR'S PARCELS MAY NOT COMPLY WITH LOCAL LOT SPLIT OR BUILDING SITE ORDINANCES.

190 TR 9540 (CONDO) 8/24/24

AMS 09-15-99
ASSESSOR'S MAP
BOOK 243 PAGE 19
CONTRA COSTA COUNTY, CALIF.

Sanborn Date : 12/21/1998