
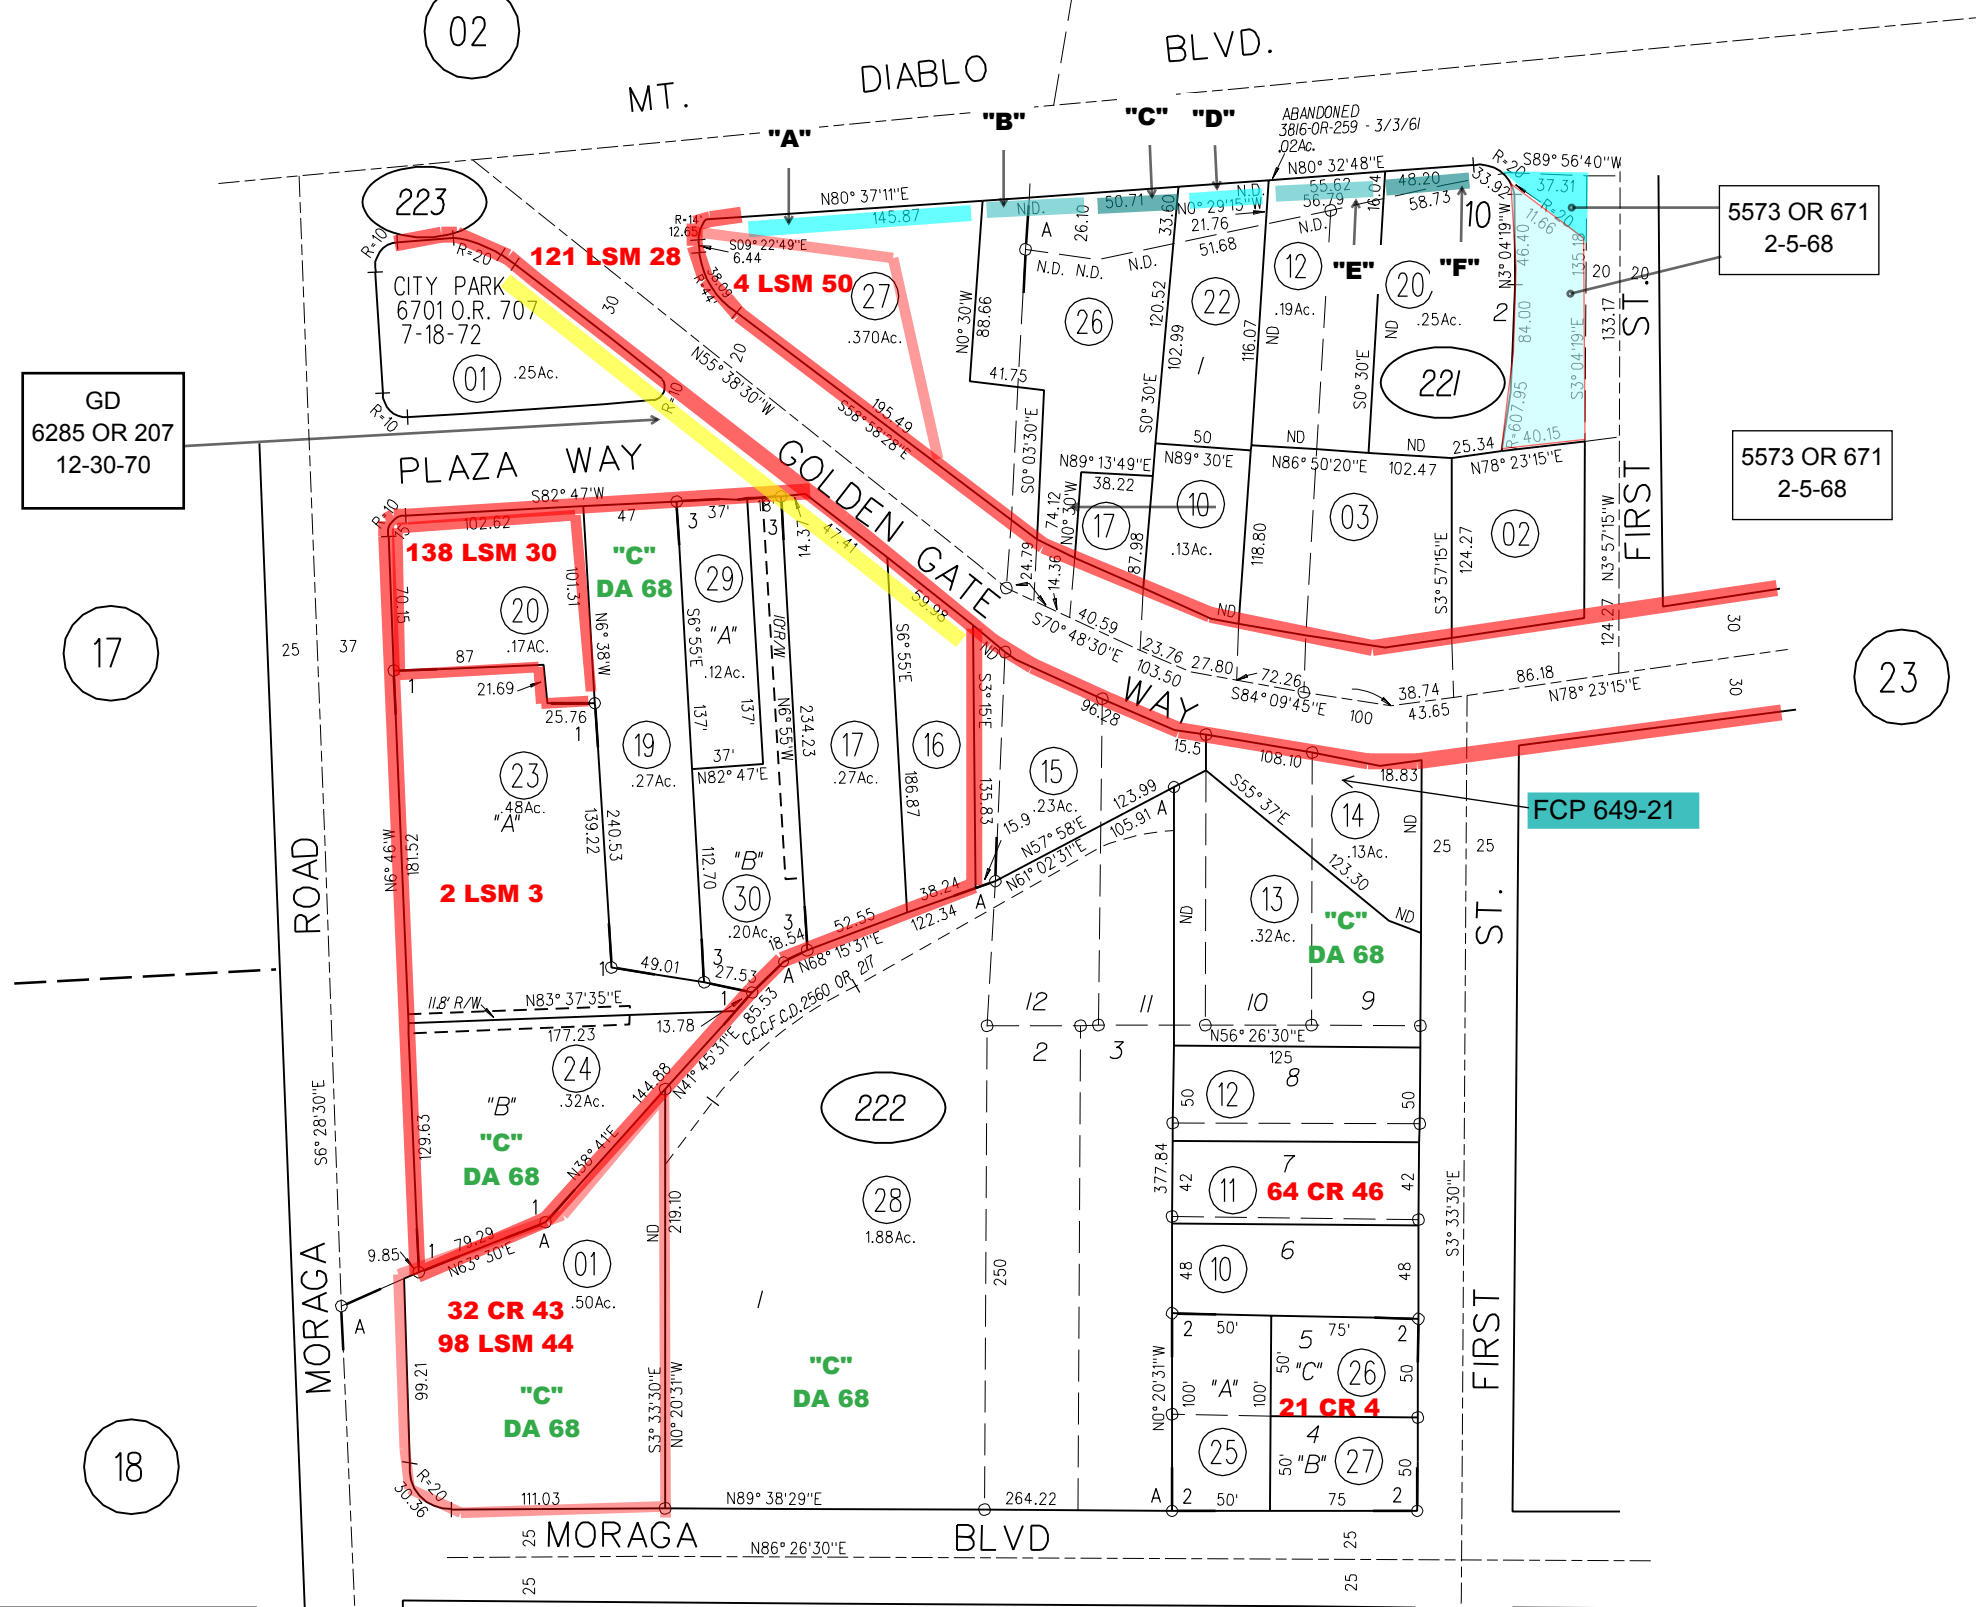


A- LAFAYETTE HOMESITES M B 12-266
 RANCHO ACALANES
 1- 54L.S.M. 9 9/17/71 3- 68P.M.46 8-11-78
 2- 52P.M.33 2-17-77

01

02

MT. DIABLO BLVD.

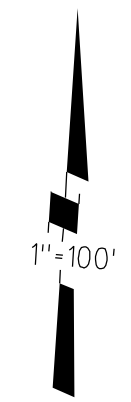

A	5062 OR 98 3-2-66
B	5569 OR 741 2-29-68
C	5230 OR 269 10-24-66
D	5569 OR 739 2-29-68
E	3816 OR 259 3-3-61
F	5509 OR 490 12-5-67

GD
6285 OR 207
12-30-70

17

23

18

221
222

NOTE: THIS MAP WAS PREPARED FOR ASSESSMENT PURPOSES ONLY. NO LIABILITY IS ASSUMED FOR THE ACCURACY OF THE INFORMATION DELINEATED HEREON. ASSESSOR'S PARCELS MAY NOT COMPLY WITH LOCAL LOT SPLIT OR BUILDING SITE ORDINANCES.

PB
234