


RANCHO ACALANES


- 1- 21PM12 3-10-72
- 2- 40PM21 9-25-75
- 3- 64LSM36 5-26-78
- 4- 152PM18 4-18-91
- 5- 206PM28 7-15-11

A- 2018 ROLL - TRACT 9319 MB 533-12 (HAPPY VALLEY OAKS) 8/21/17

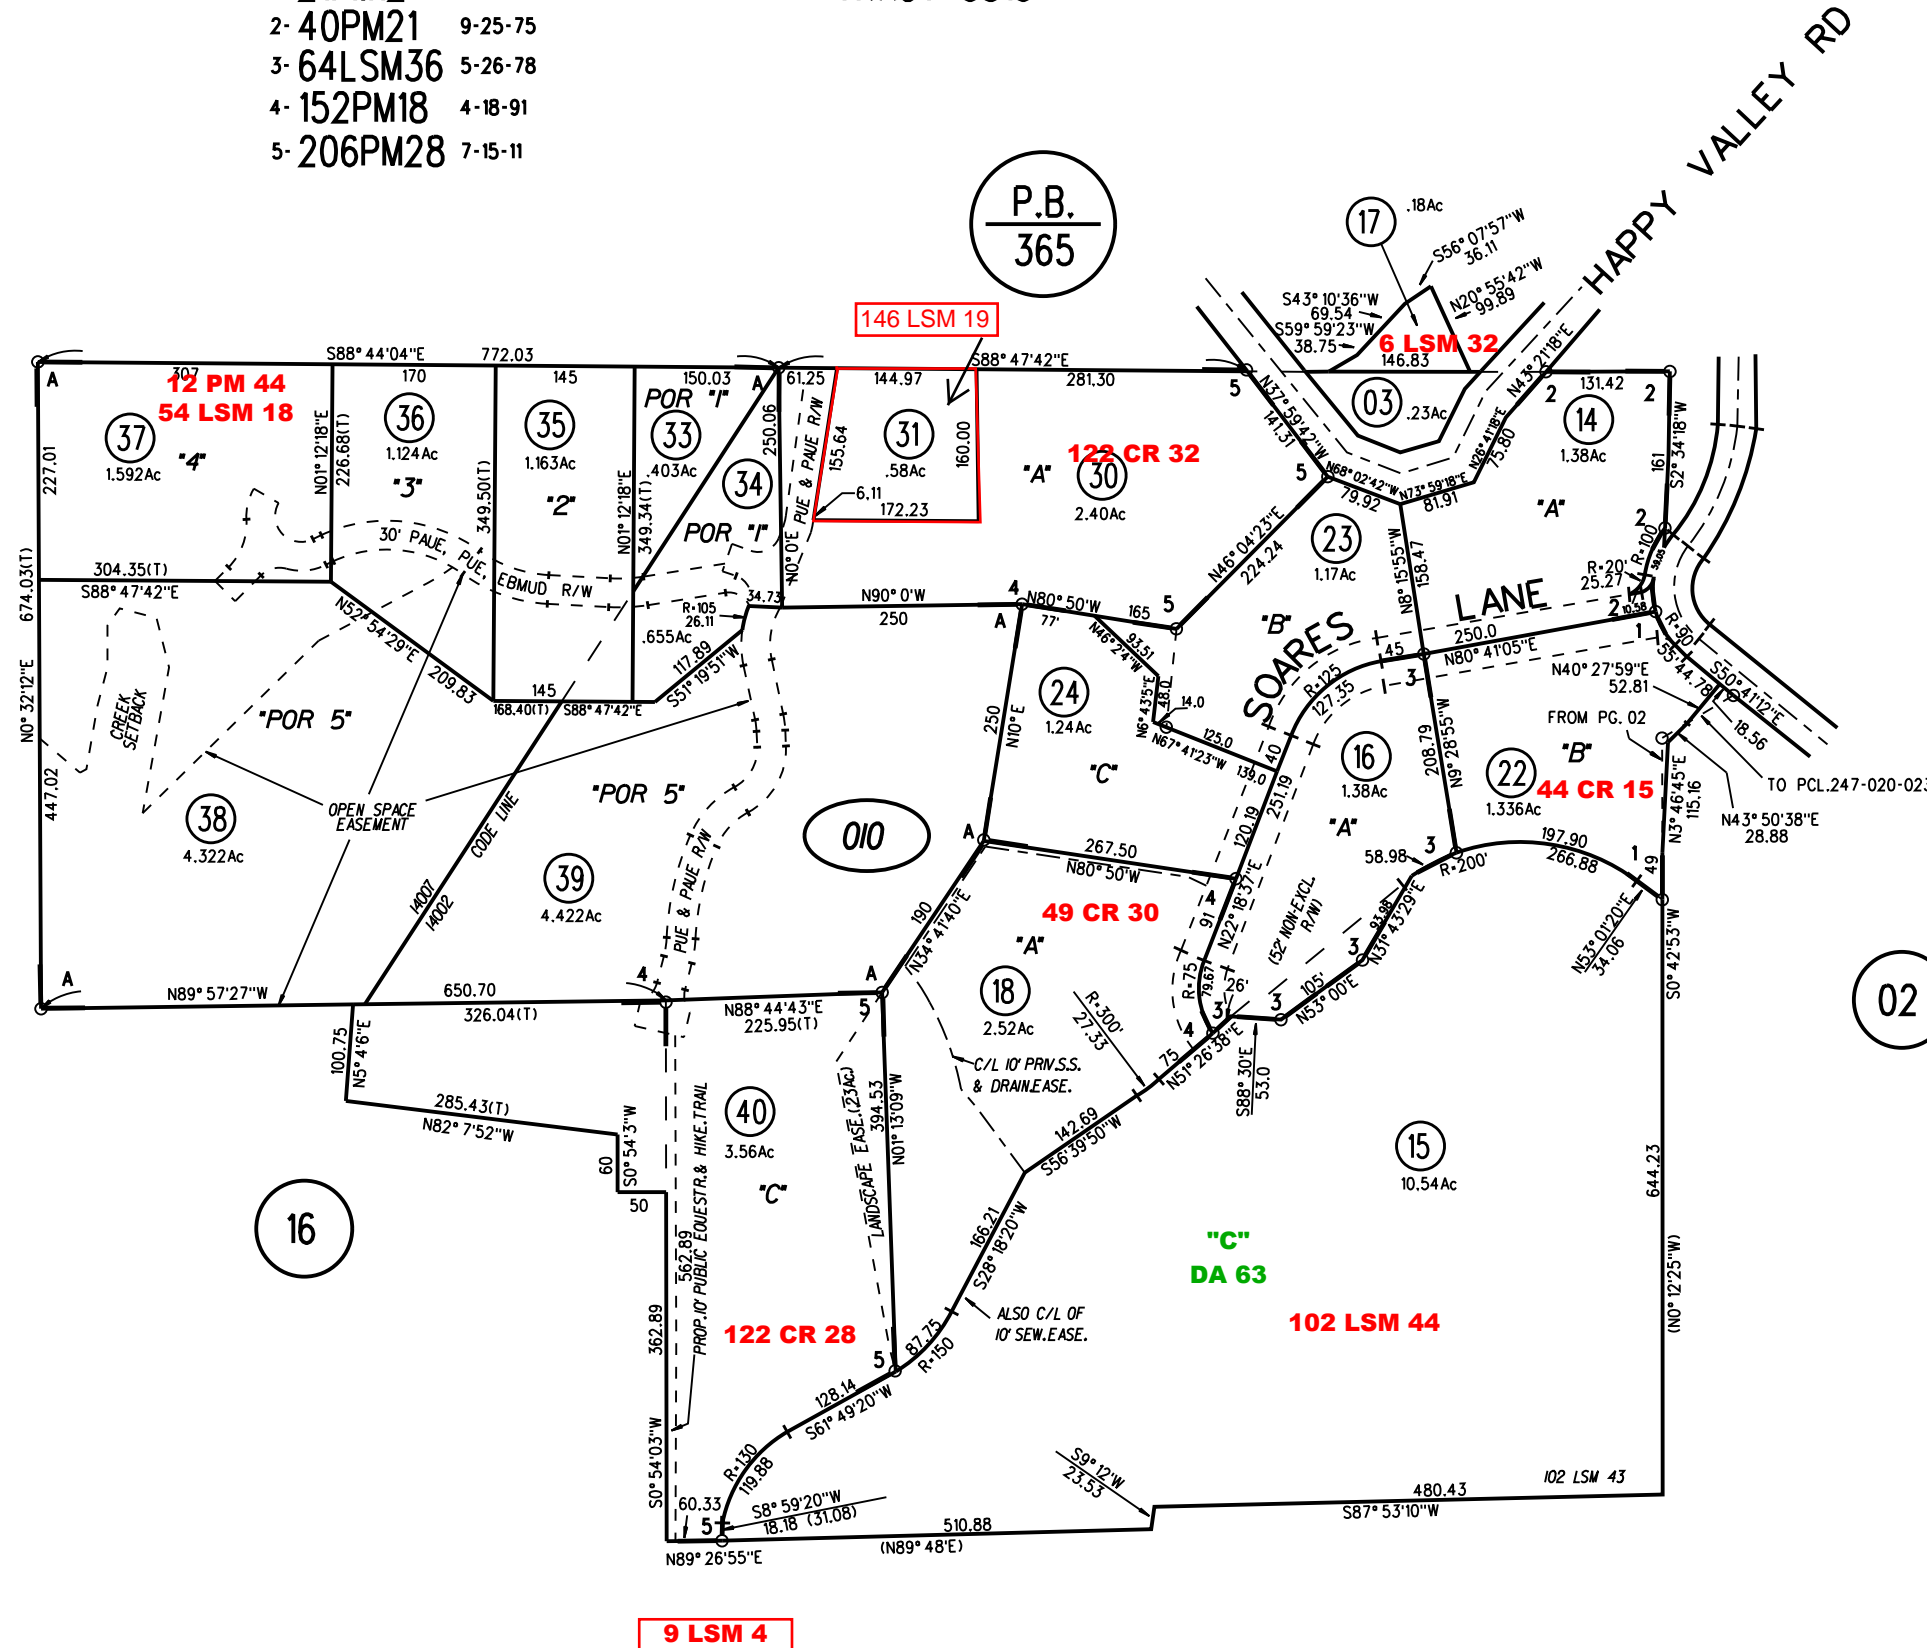

P.B.
261

P.B.
365

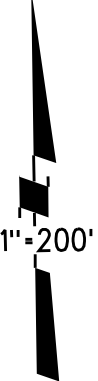

P.B.
246

OIO

40
6/5/24

NOTE: THIS MAP WAS PREPARED FOR ASSESSMENT PURPOSES ONLY. NO LIABILITY IS ASSUMED FOR THE ACCURACY OF THE INFORMATION DELINEATED HEREON. ASSESSOR'S PARCELS MAY NOT COMPLY WITH LOCAL LOT SPLIT OR BUILDING SITE ORDINANCES.