


RANCHO ACALANES

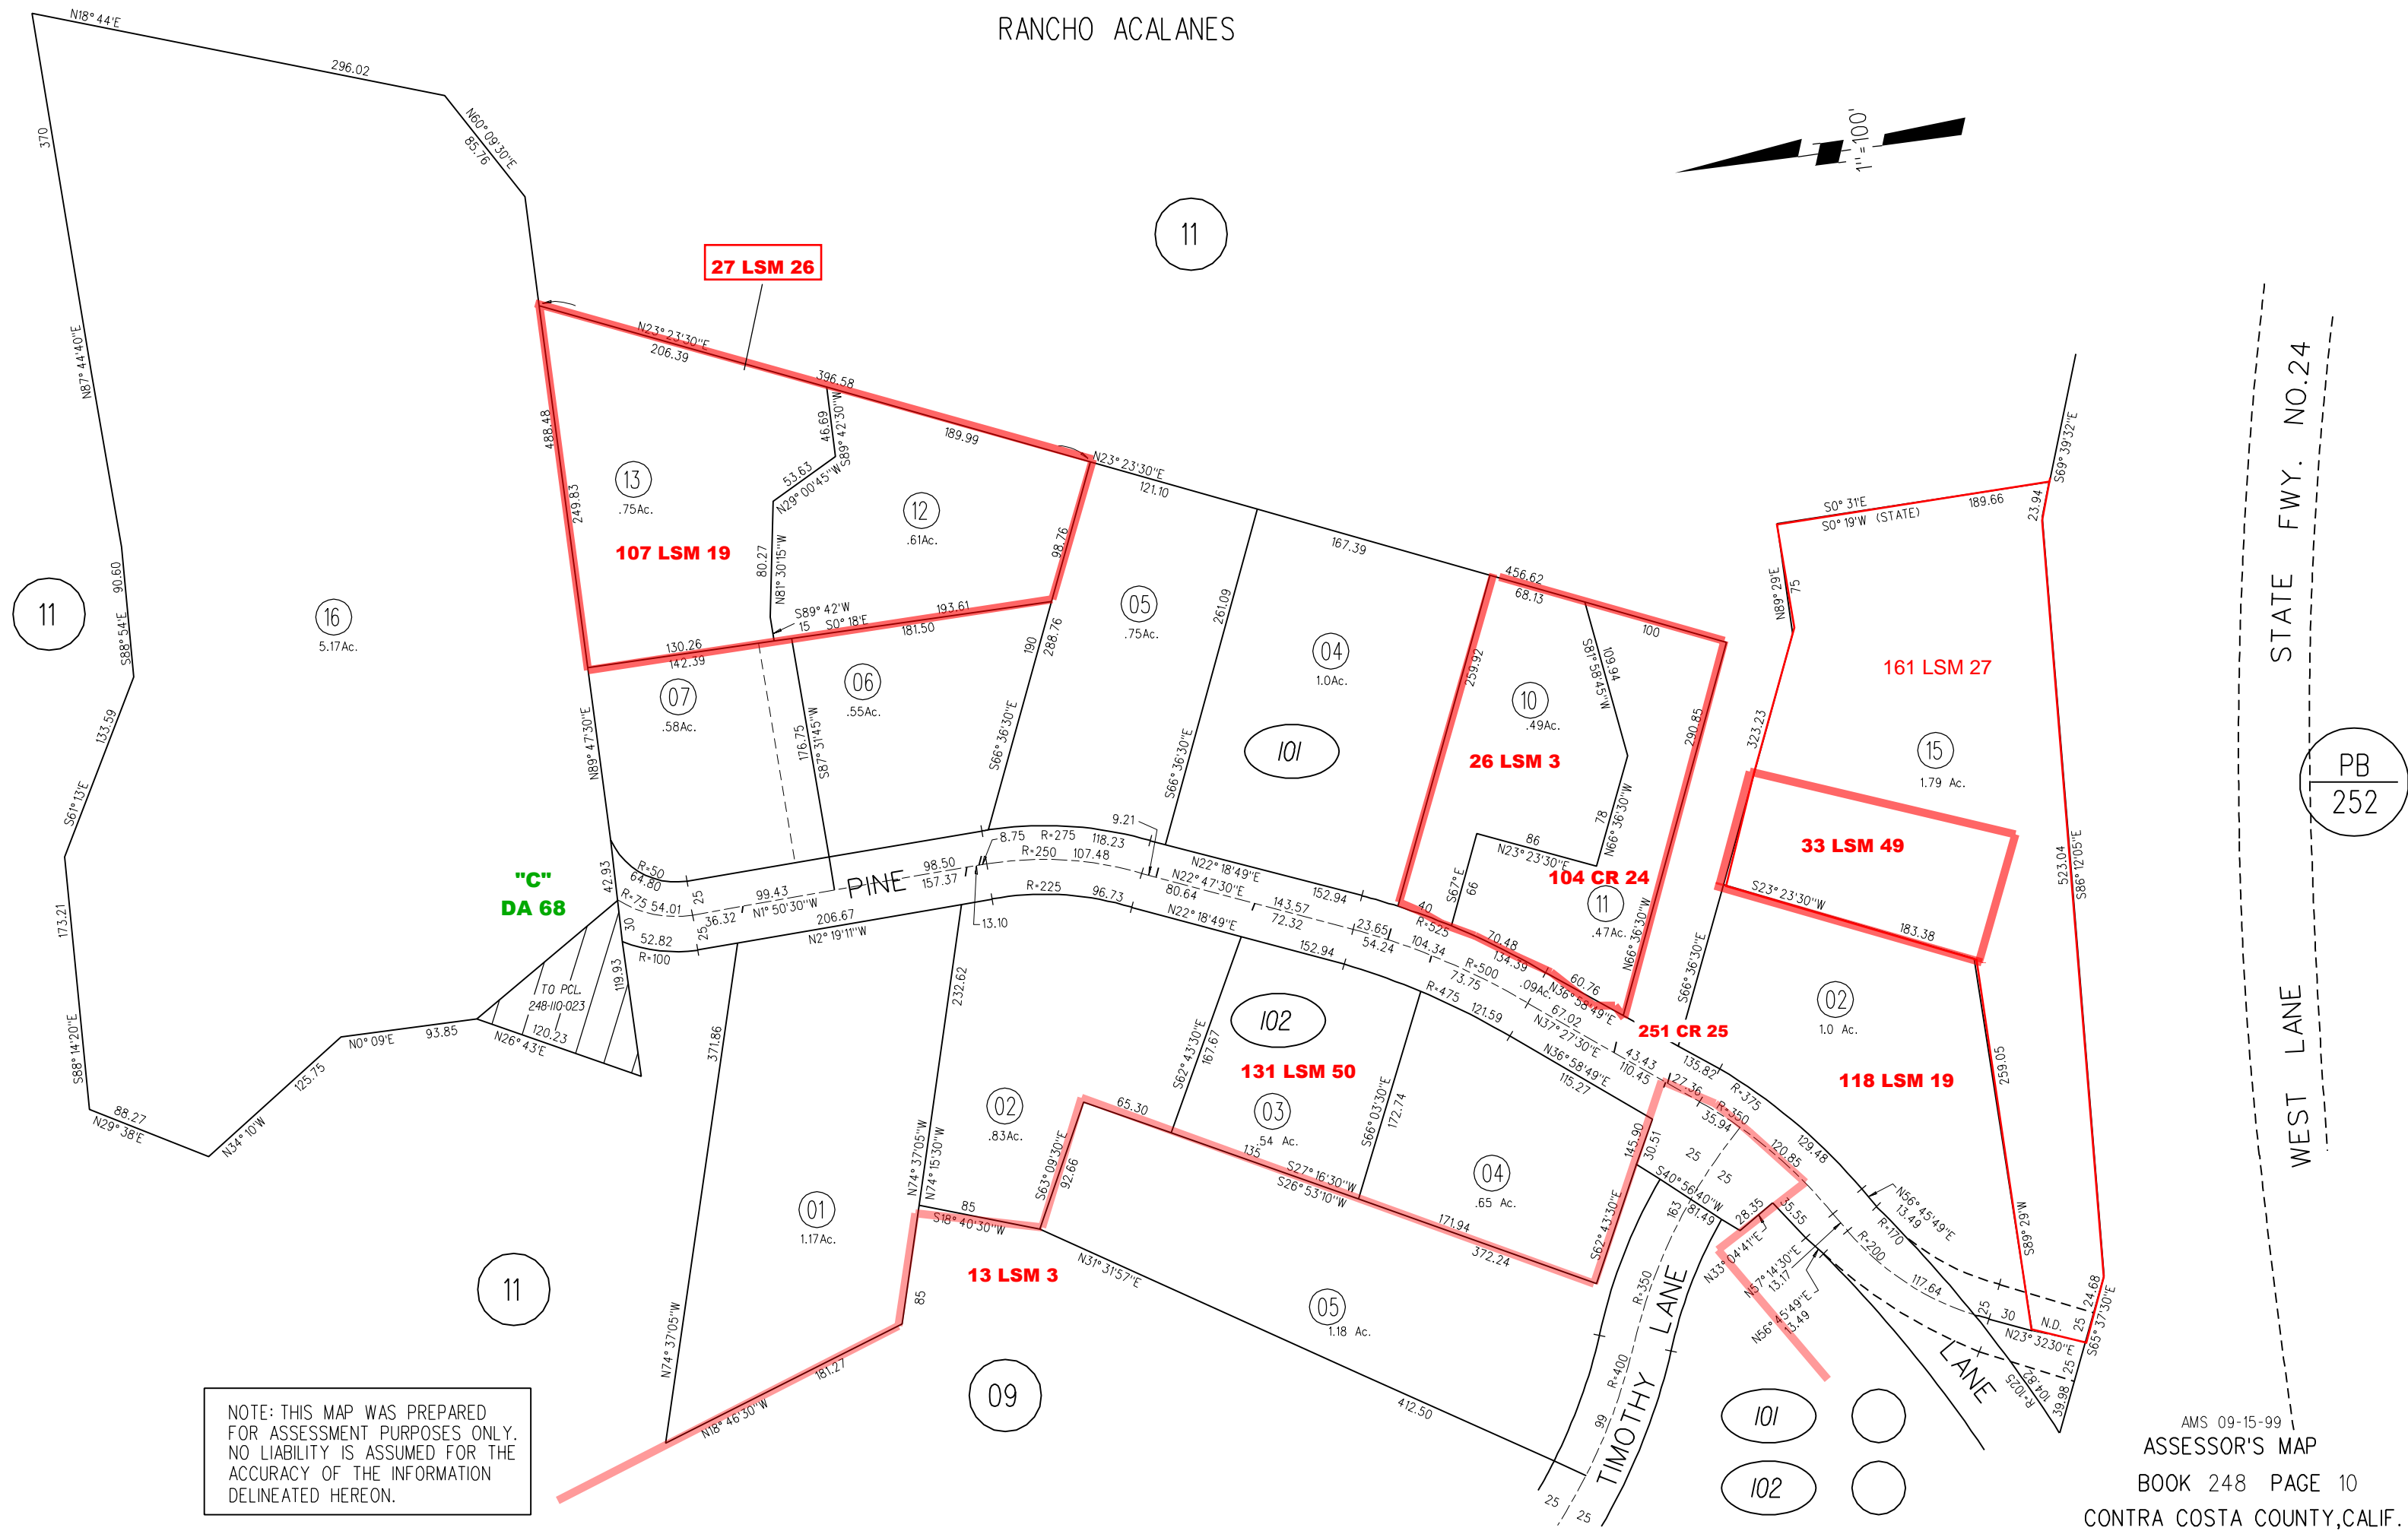

11

11

13  
.75Ac.

12  
.61Ac.

05  
.75Ac.

04  
1.0Ac.

10  
.49Ac.

15  
1.79 Ac.

16  
5.17Ac.

07  
.58Ac.

06  
.55Ac.

101

11  
.47Ac.

02  
1.0 Ac.

"C"  
DA 68

01  
1.17Ac.

02  
.83Ac.

102

03  
.54 Ac.

04  
.65 Ac.

118 LSM 19

11

09

05  
1.18 Ac.

101

102

PB  
252

NOTE: THIS MAP WAS PREPARED FOR ASSESSMENT PURPOSES ONLY. NO LIABILITY IS ASSUMED FOR THE ACCURACY OF THE INFORMATION DELINEATED HEREON.