
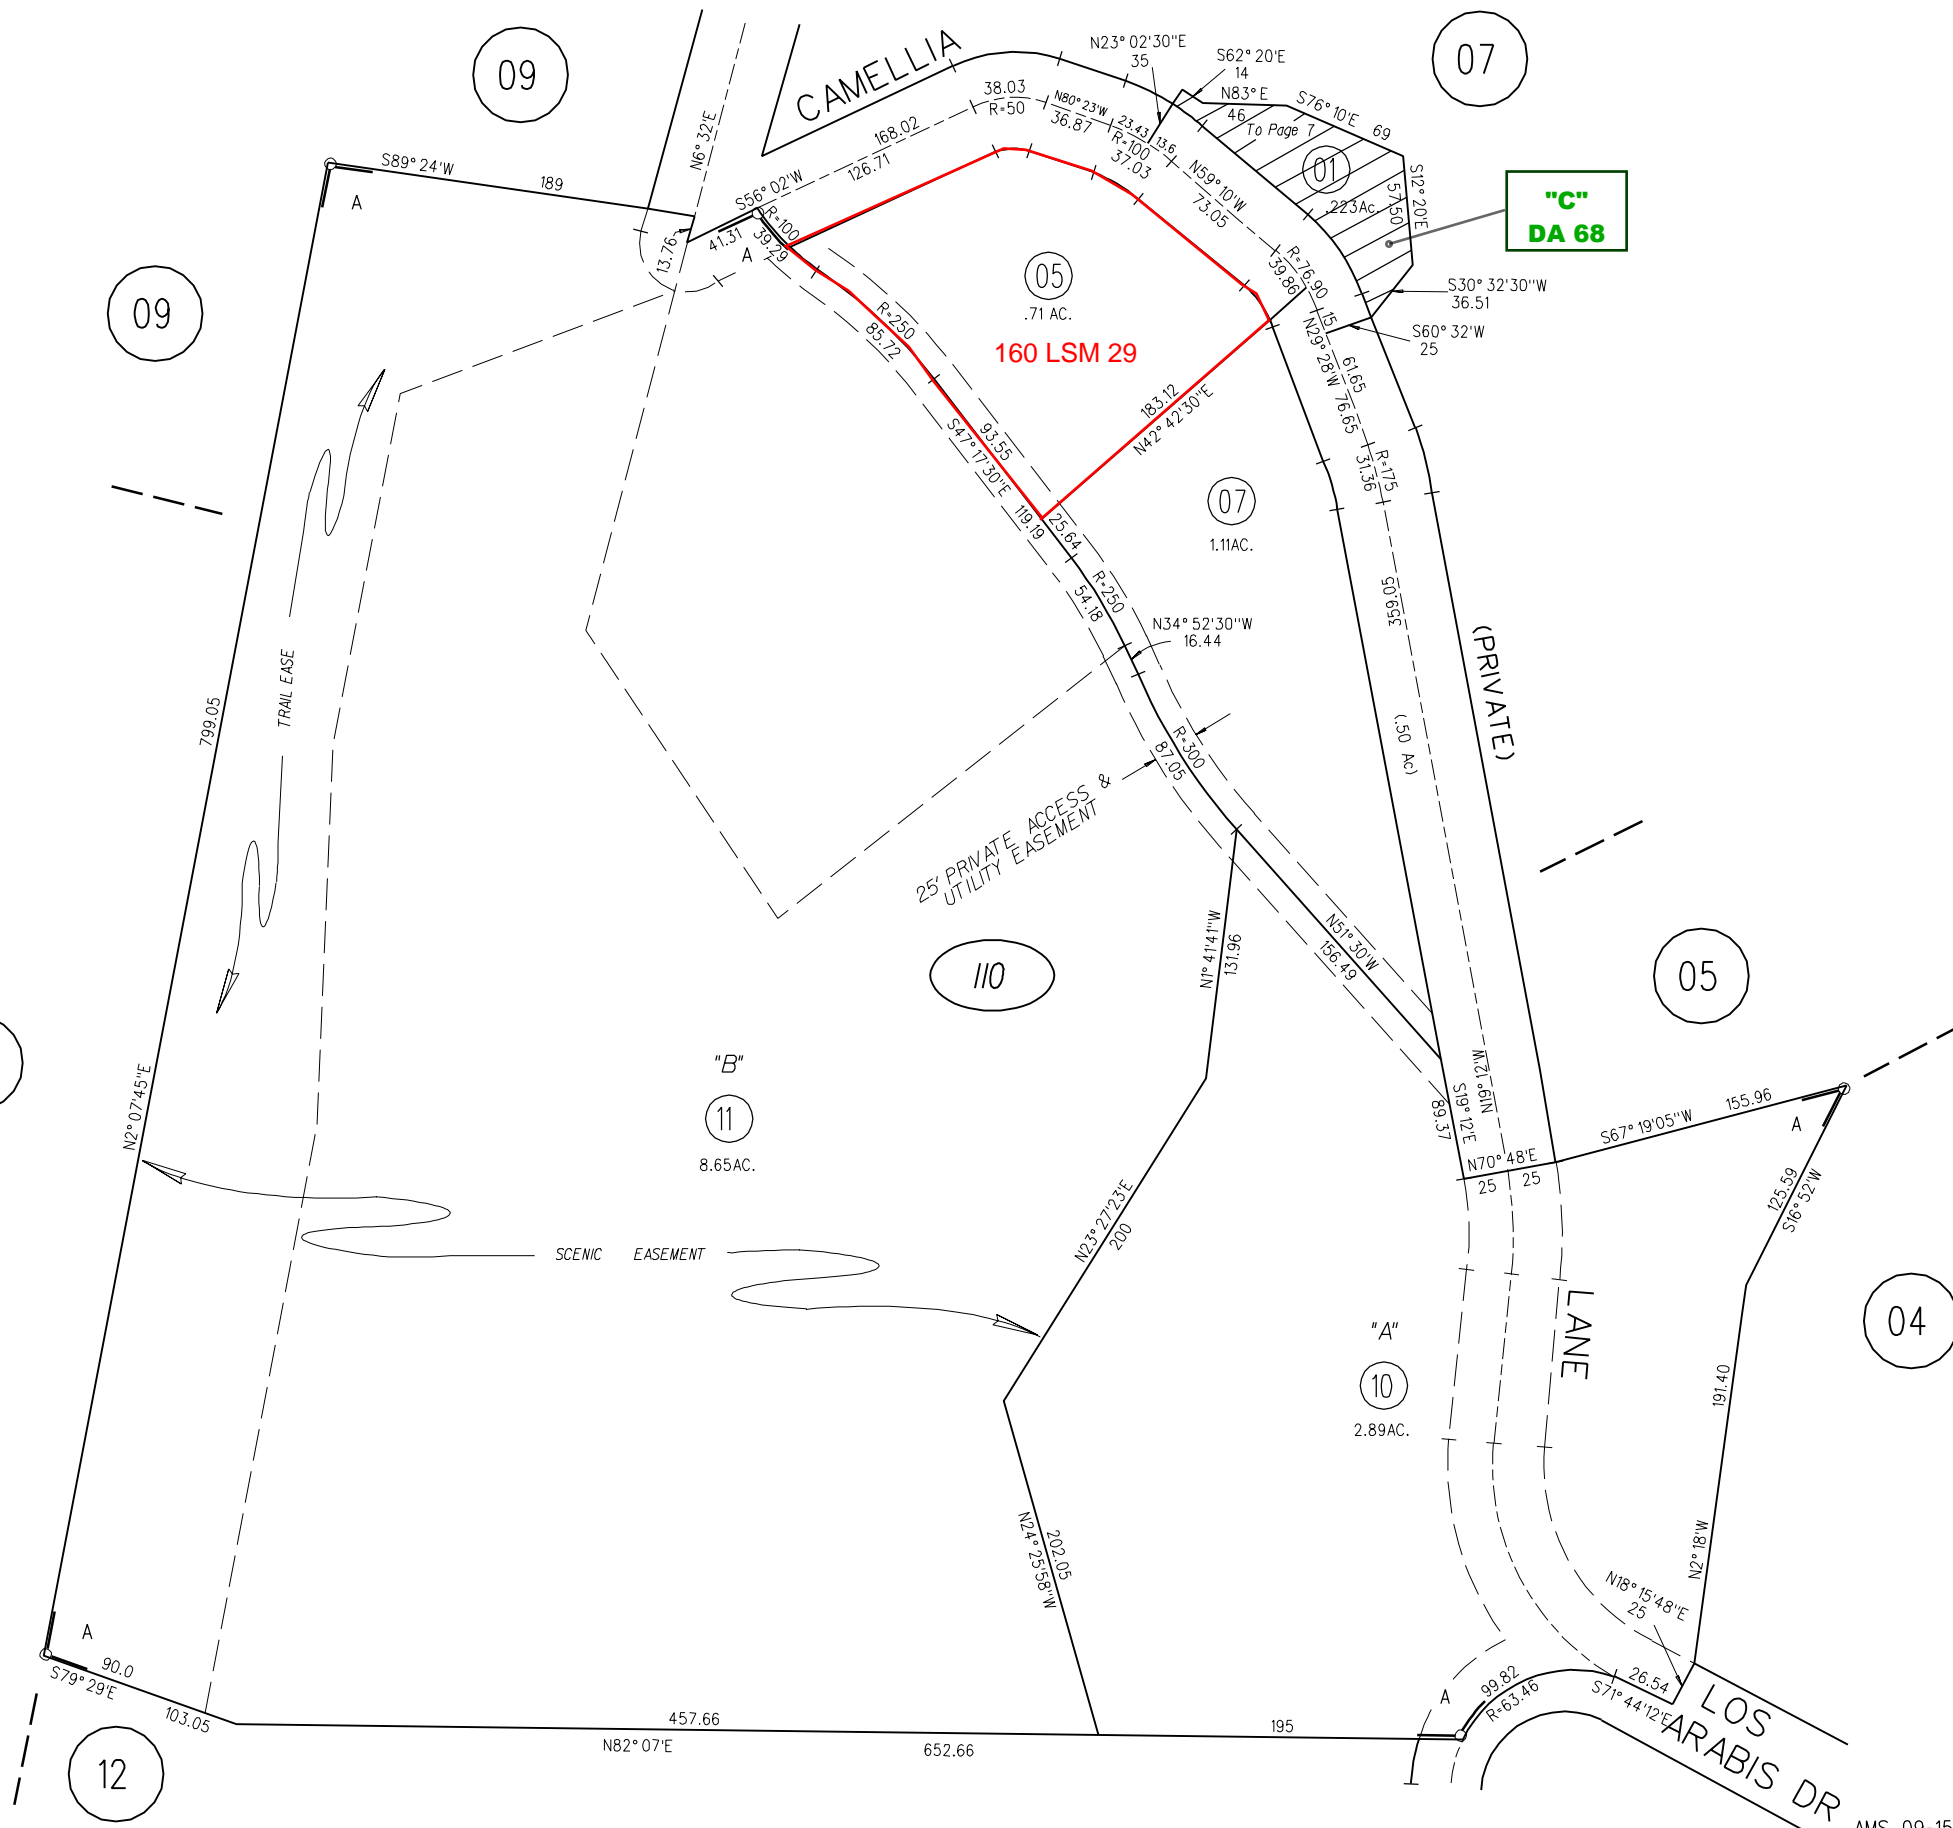


RANCHO ACALANES

A-2001 178PM35 5-10-2000

9 LSM 4

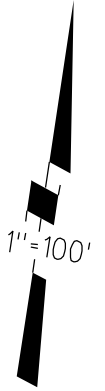

"C"  
DA 68

160 LSM 29

110

"B"  
11  
8.65AC.

"A"  
10  
2.89AC.

04

05

07  
1.11AC.

07

09

09

10

12

NOTE: THIS MAP WAS PREPARED FOR ASSESSMENT PURPOSES ONLY. NO LIABILITY IS ASSUMED FOR THE ACCURACY OF THE INFORMATION DELINEATED HEREON. ASSESSOR'S PARCELS MAY NOT COMPLY WITH LOCAL LOT SPLIT OR BUILDING SITE ORDINANCES.

110

83-39  
ASSESSOR'S MAP  
BOOK 249 PAGE 11

AMS 09-15-99 CONTRA COSTA COUNTY, CALIF.