

SUBN. POR. ACALANES RANCHO M.B. 2-44
RECORD OF SURVEY 40L.S.M.32 3-9-66


03

2- 50L.S.M.28 1-24-68
3- 64P.M.31 4-4-78


4- 88P.M.19 8-4-80
5- 218P.M.24 12-9-21

P.B.
251

Grant Deed
5077 or 689
3-15-66

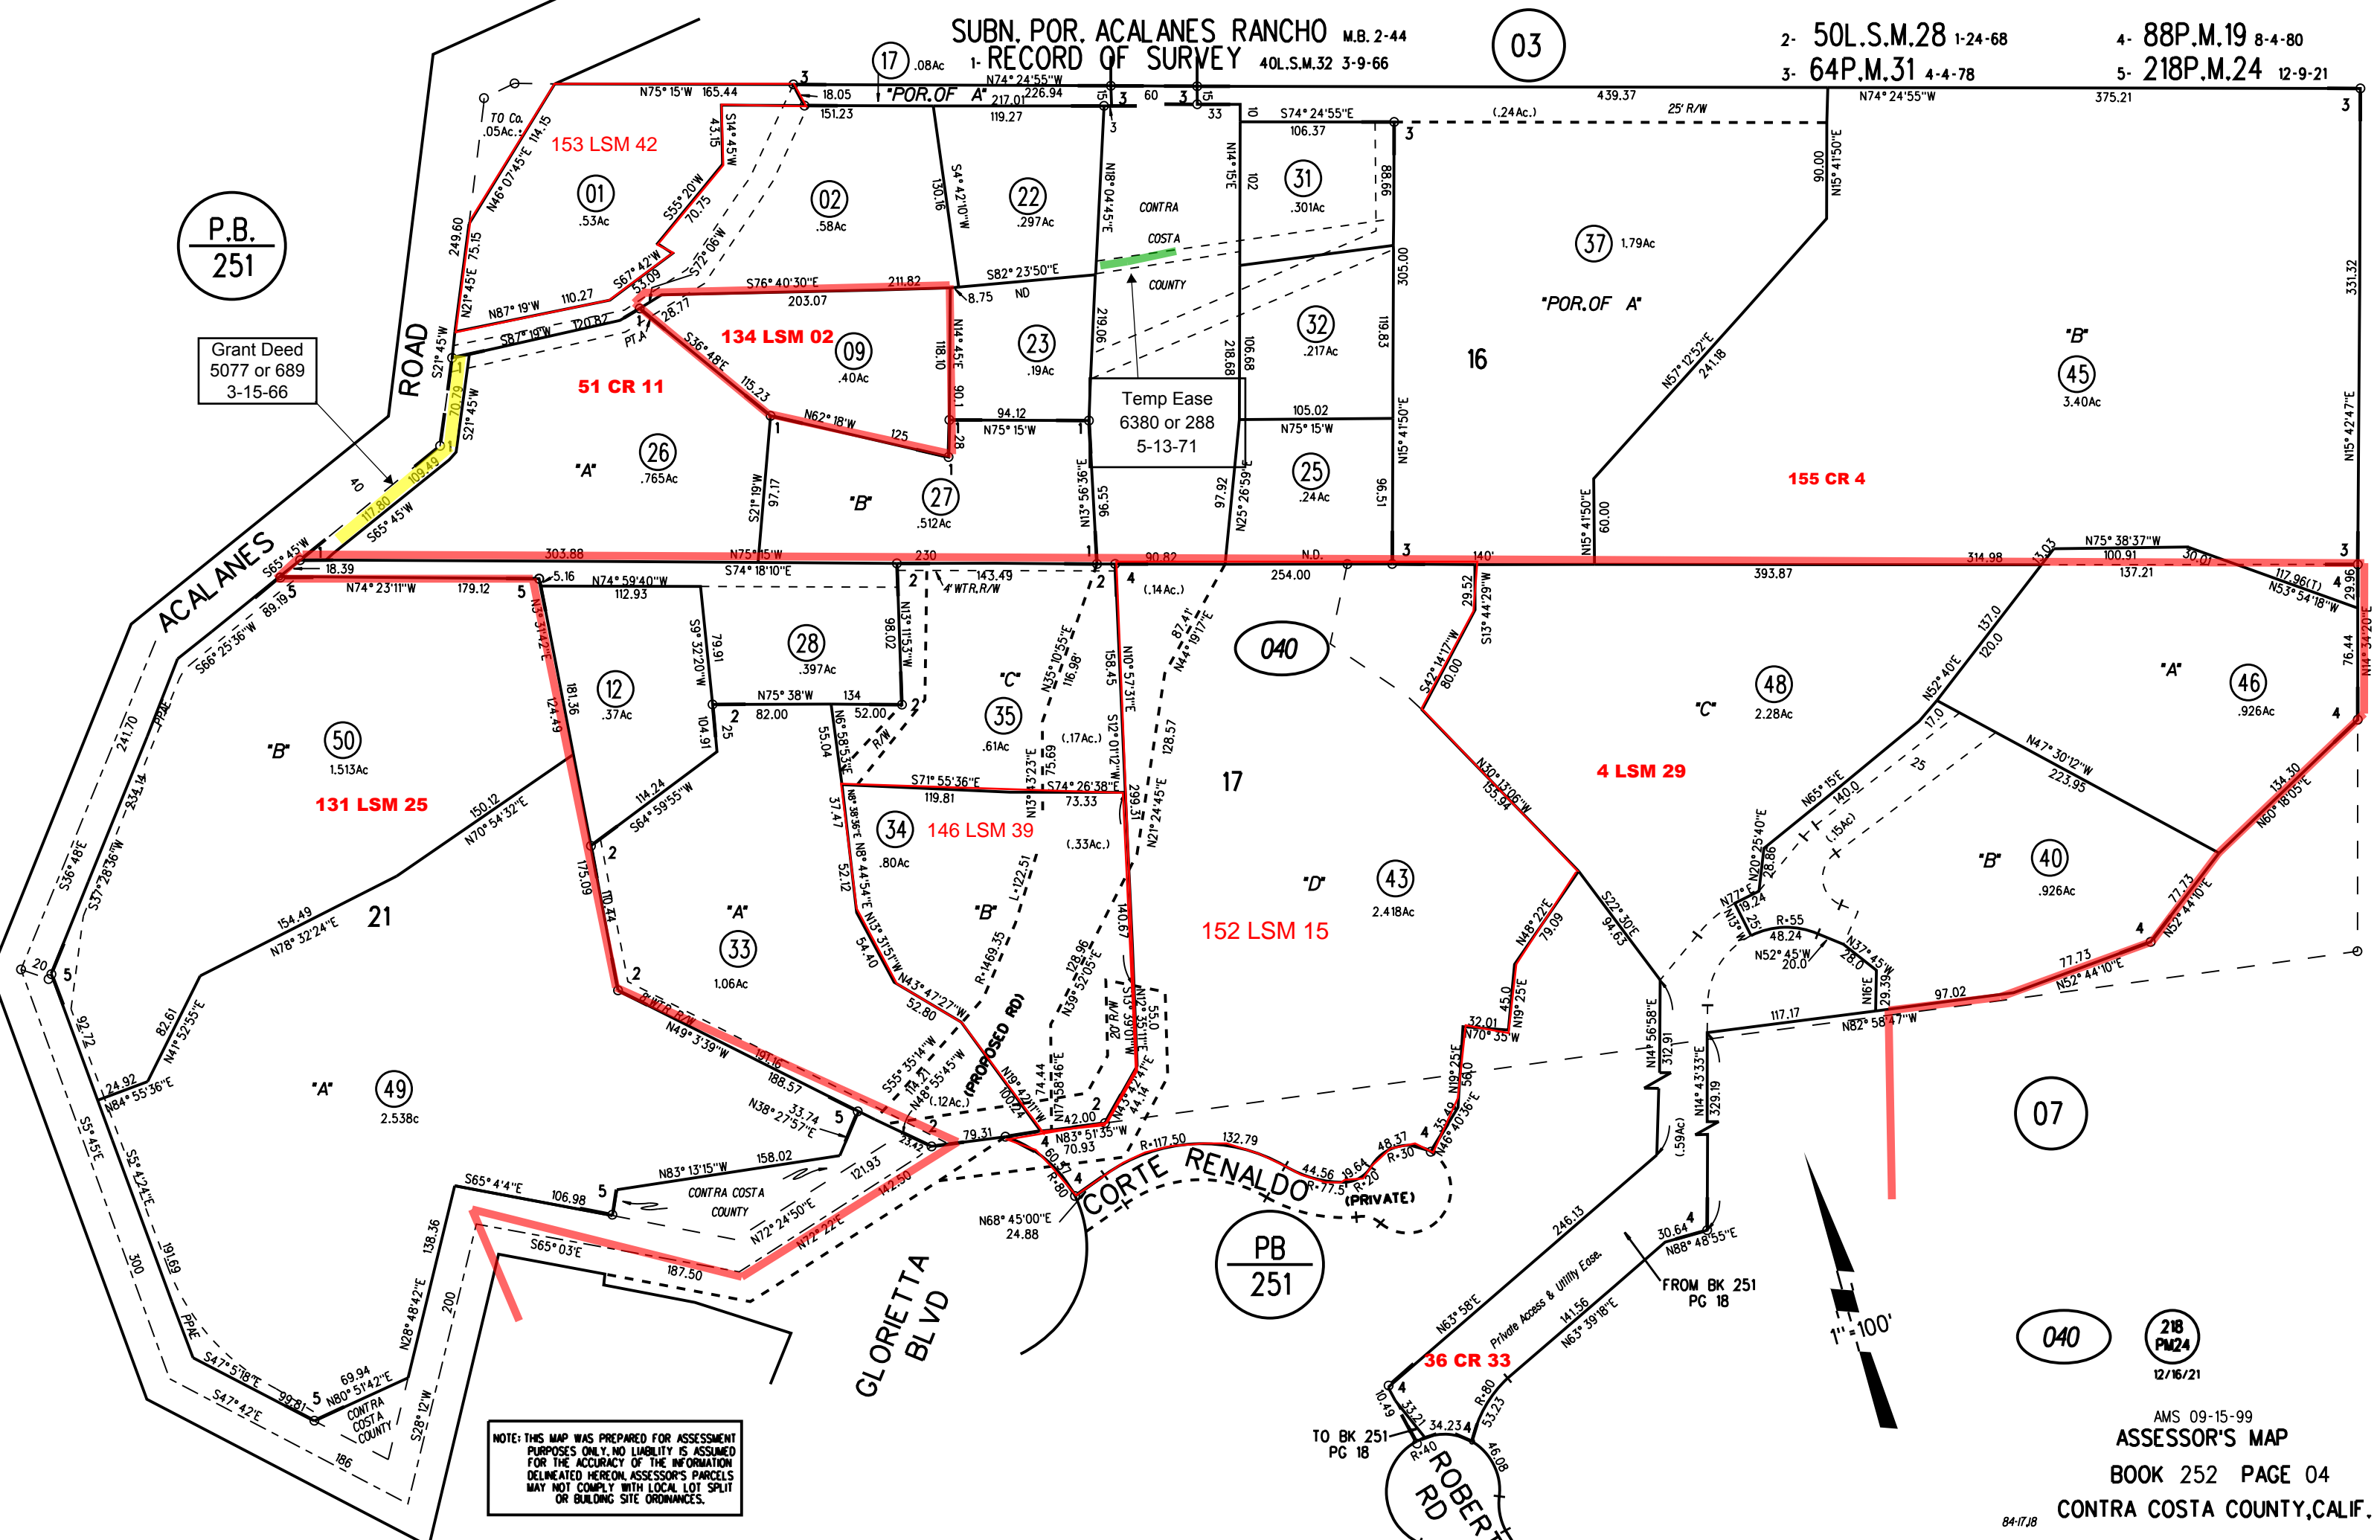

NOTE: THIS MAP WAS PREPARED FOR ASSESSMENT PURPOSES ONLY. NO LIABILITY IS ASSUMED FOR THE ACCURACY OF THE INFORMATION DELINEATED HEREON. ASSESSOR'S PARCELS MAY NOT COMPLY WITH LOCAL LOT SPLIT OR BUILDING SITE ORDINANCES.

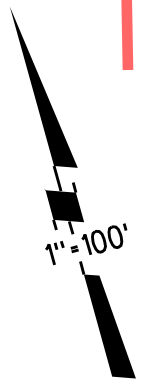

040

218
PM24
12/16/21

AMS 09-15-99
ASSESSOR'S MAP

BOOK 252 PAGE 04

CONTRA COSTA COUNTY, CALIF.

84-17JB