
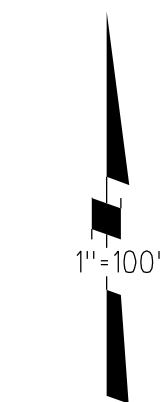


1996 ROLL- POR. TRACT 7301 AMENDED M.B. 395-6(COUNTRY CLUB VISTA)
A-1996 ROLL- TRACT 7764 M.B. 383-15(COUNTRY CLUB VISTA)

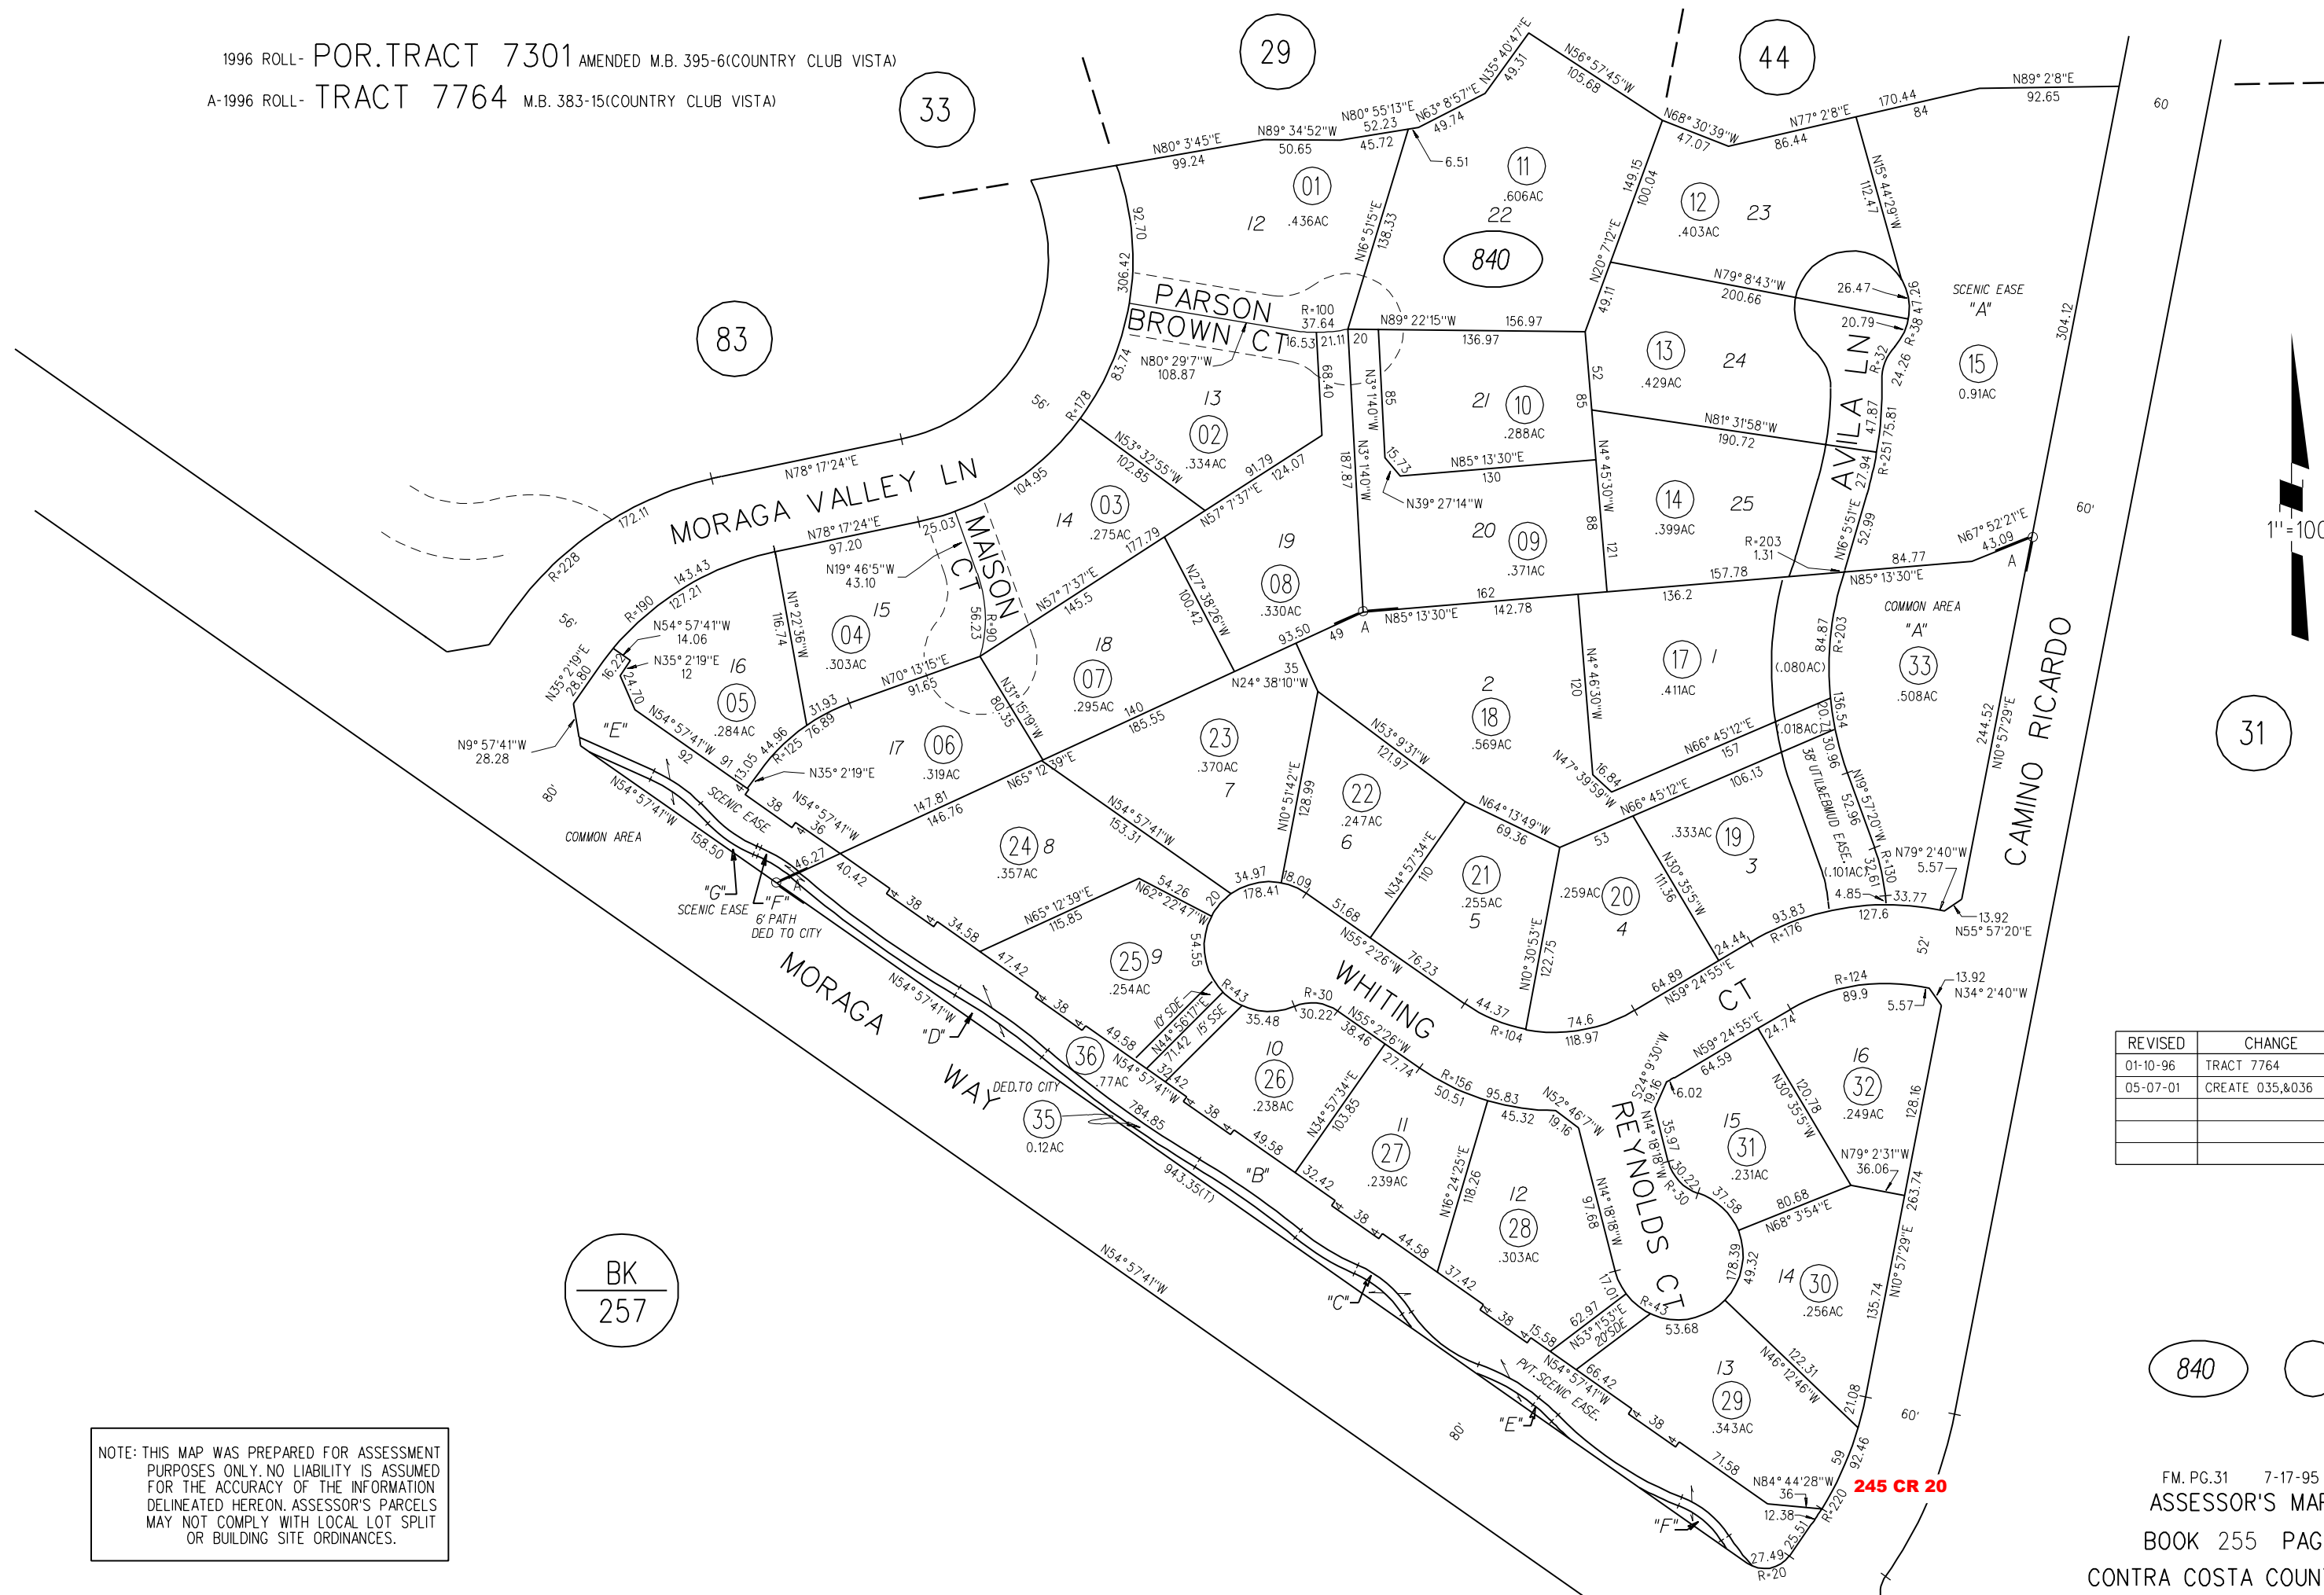

REVISED	CHANGE	BY
01-10-96	TRACT 7764	MJ
05-07-01	CREATE 035,&036	KR

NOTE: THIS MAP WAS PREPARED FOR ASSESSMENT PURPOSES ONLY. NO LIABILITY IS ASSUMED FOR THE ACCURACY OF THE INFORMATION DELINEATED HEREON. ASSESSOR'S PARCELS MAY NOT COMPLY WITH LOCAL LOT SPLIT OR BUILDING SITE ORDINANCES.

BK
257

840

FM. PG.31 7-17-95
ASSESSOR'S MAP
BOOK 255 PAGE 84
CONTRA COSTA COUNTY,CALIF.