
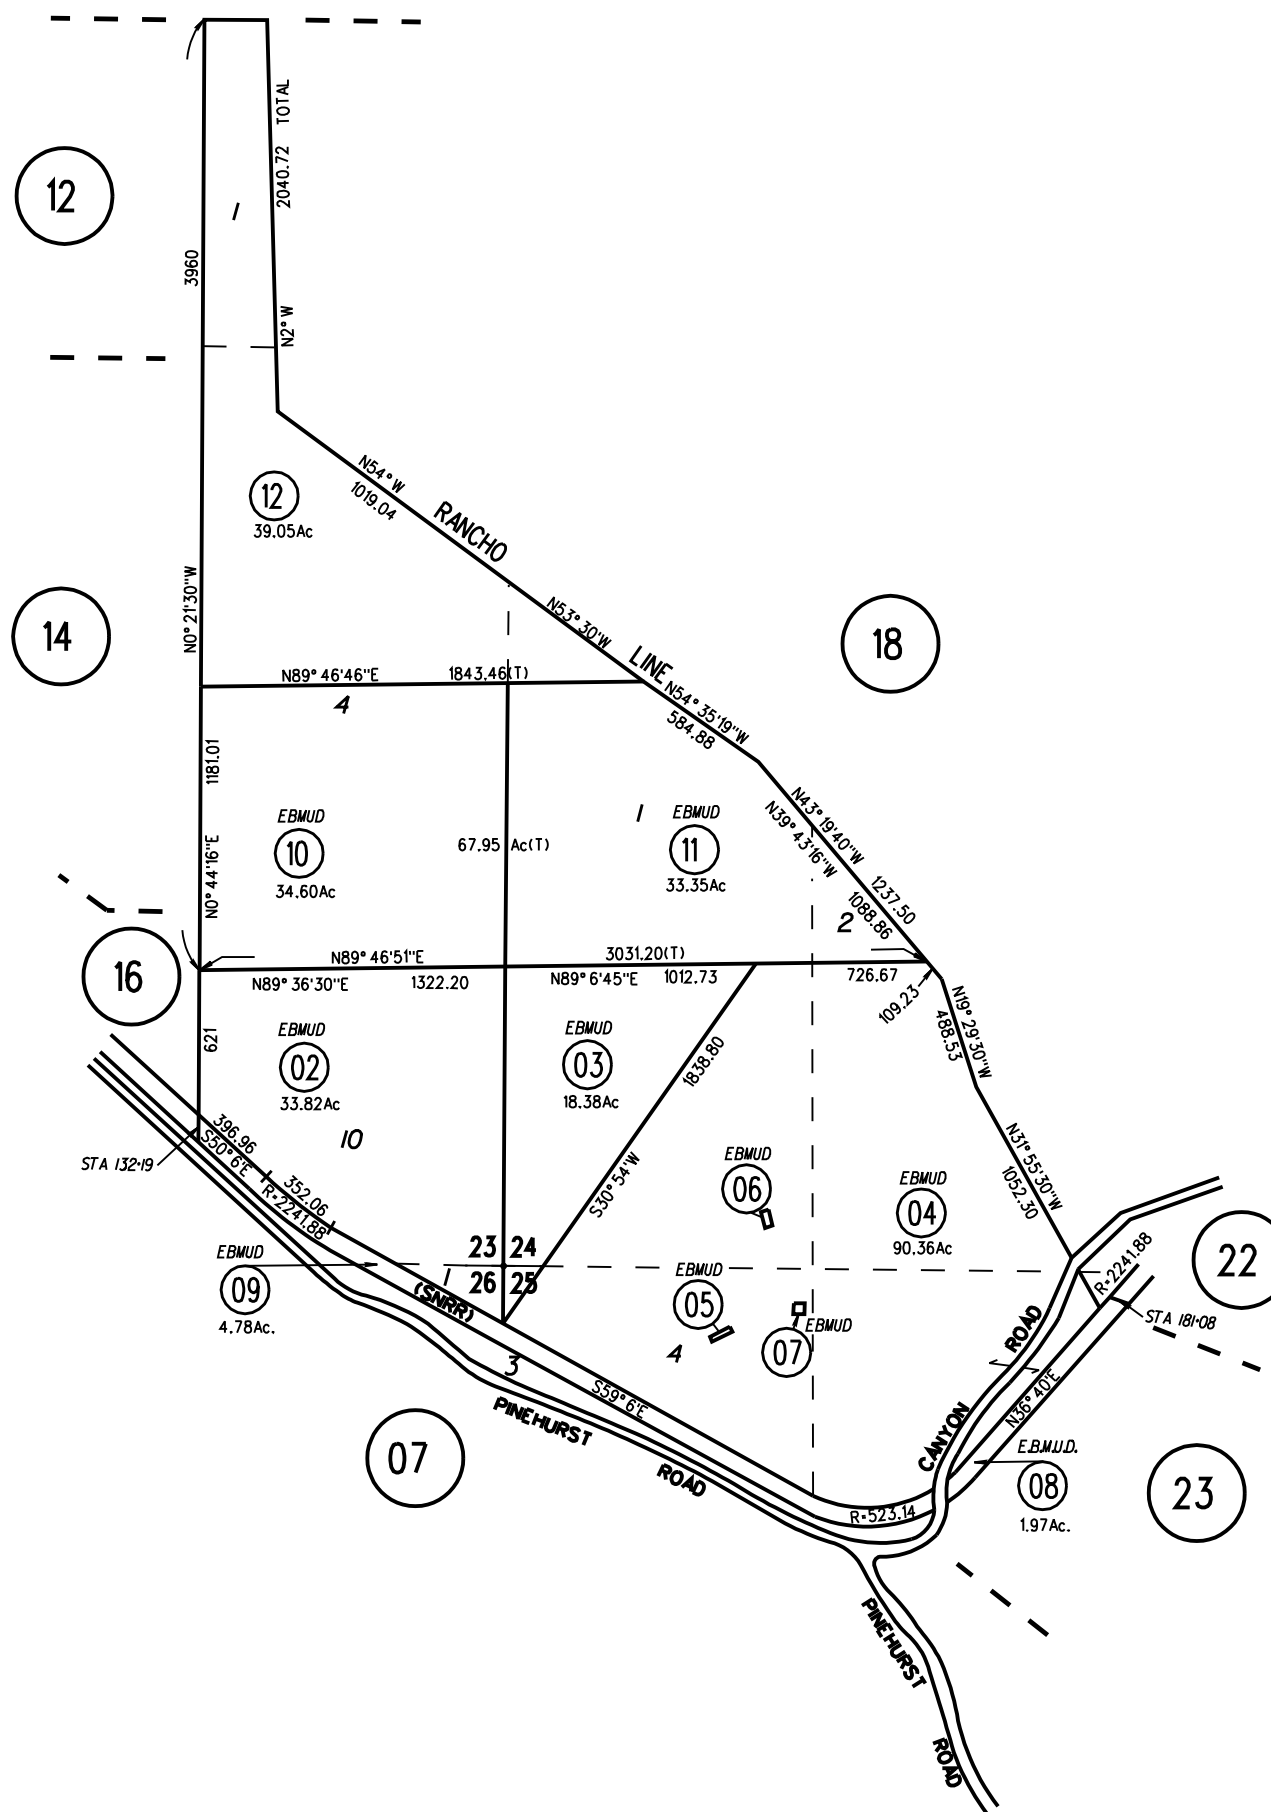


PB  
271

PINEHURST UNIT NO 1 MB 15-306 6/17/1916  
SEC 23,24,25,26 T15 R3W MDBM 70 LSM 11

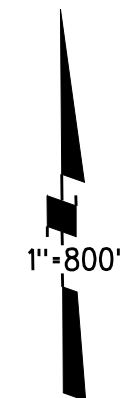

NOTE: SEE FILED MAP (PINEHURST UNIT 1)  
FOR DETAIL OF FOLLOWING PCLS

- 05 LOT 31
- 06 LOT 163
- 07 LOT 239

NOTE: THIS MAP WAS PREPARED FOR ASSESSMENT PURPOSES ONLY. NO LIABILITY IS ASSUMED FOR THE ACCURACY OF THE INFORMATION DELINEATED HEREON. ASSESSOR'S PARCELS MAY NOT COMPLY WITH LOCAL LOT SPLIT OR BUILDING SITE ORDINANCES.

170 12  
2/24/09