

POR. RANCHO LAGUNA DE LOS PALOS COLORADOS

1974 ROLL - TRACT 4049 (MORAGA COUNTRY CLUB NO.1) MB 157-47

OFF. OF DED.
7054 OR 705
9-25-73

Consent to Ded
7054 or 770
9-25-73

Consent to Ded
7054 or 729
9-25-73

Consent to Ded
7054 or 709
9-25-73

Consent to Ded
7054 or 721
9-25-73

Consent to Ded
7054 or 729
9-25-73

OFF. OF DED.
7059 OR 700
9-25-73

A - CON. DEV RTS
7056 OR 860
9-27-73

Grant Deed
7053 or 777
9-24-73


Future Dev Rts
7056 or 860
9-25-70

Consent to Ded
7054 or 731
9-25-73

Consent to Ded
7054 or 729
9-25-73

NOTE: THIS MAP WAS PREPARED FOR ASSESSMENT PURPOSES ONLY. NO LIABILITY IS ASSUMED FOR THE ACCURACY OF THE INFORMATION DELINEATED HEREON. ASSESSOR'S PARCELS MAY NOT COMPLY WITH LOCAL LOT SPLIT OR BUILDING SITE ORDINANCES.

FM. 257-18 7/10/73
ASSESSOR'S MAP
BOOK 257 PAGE 43
CONTRA COSTA COUNTY, CALIF.

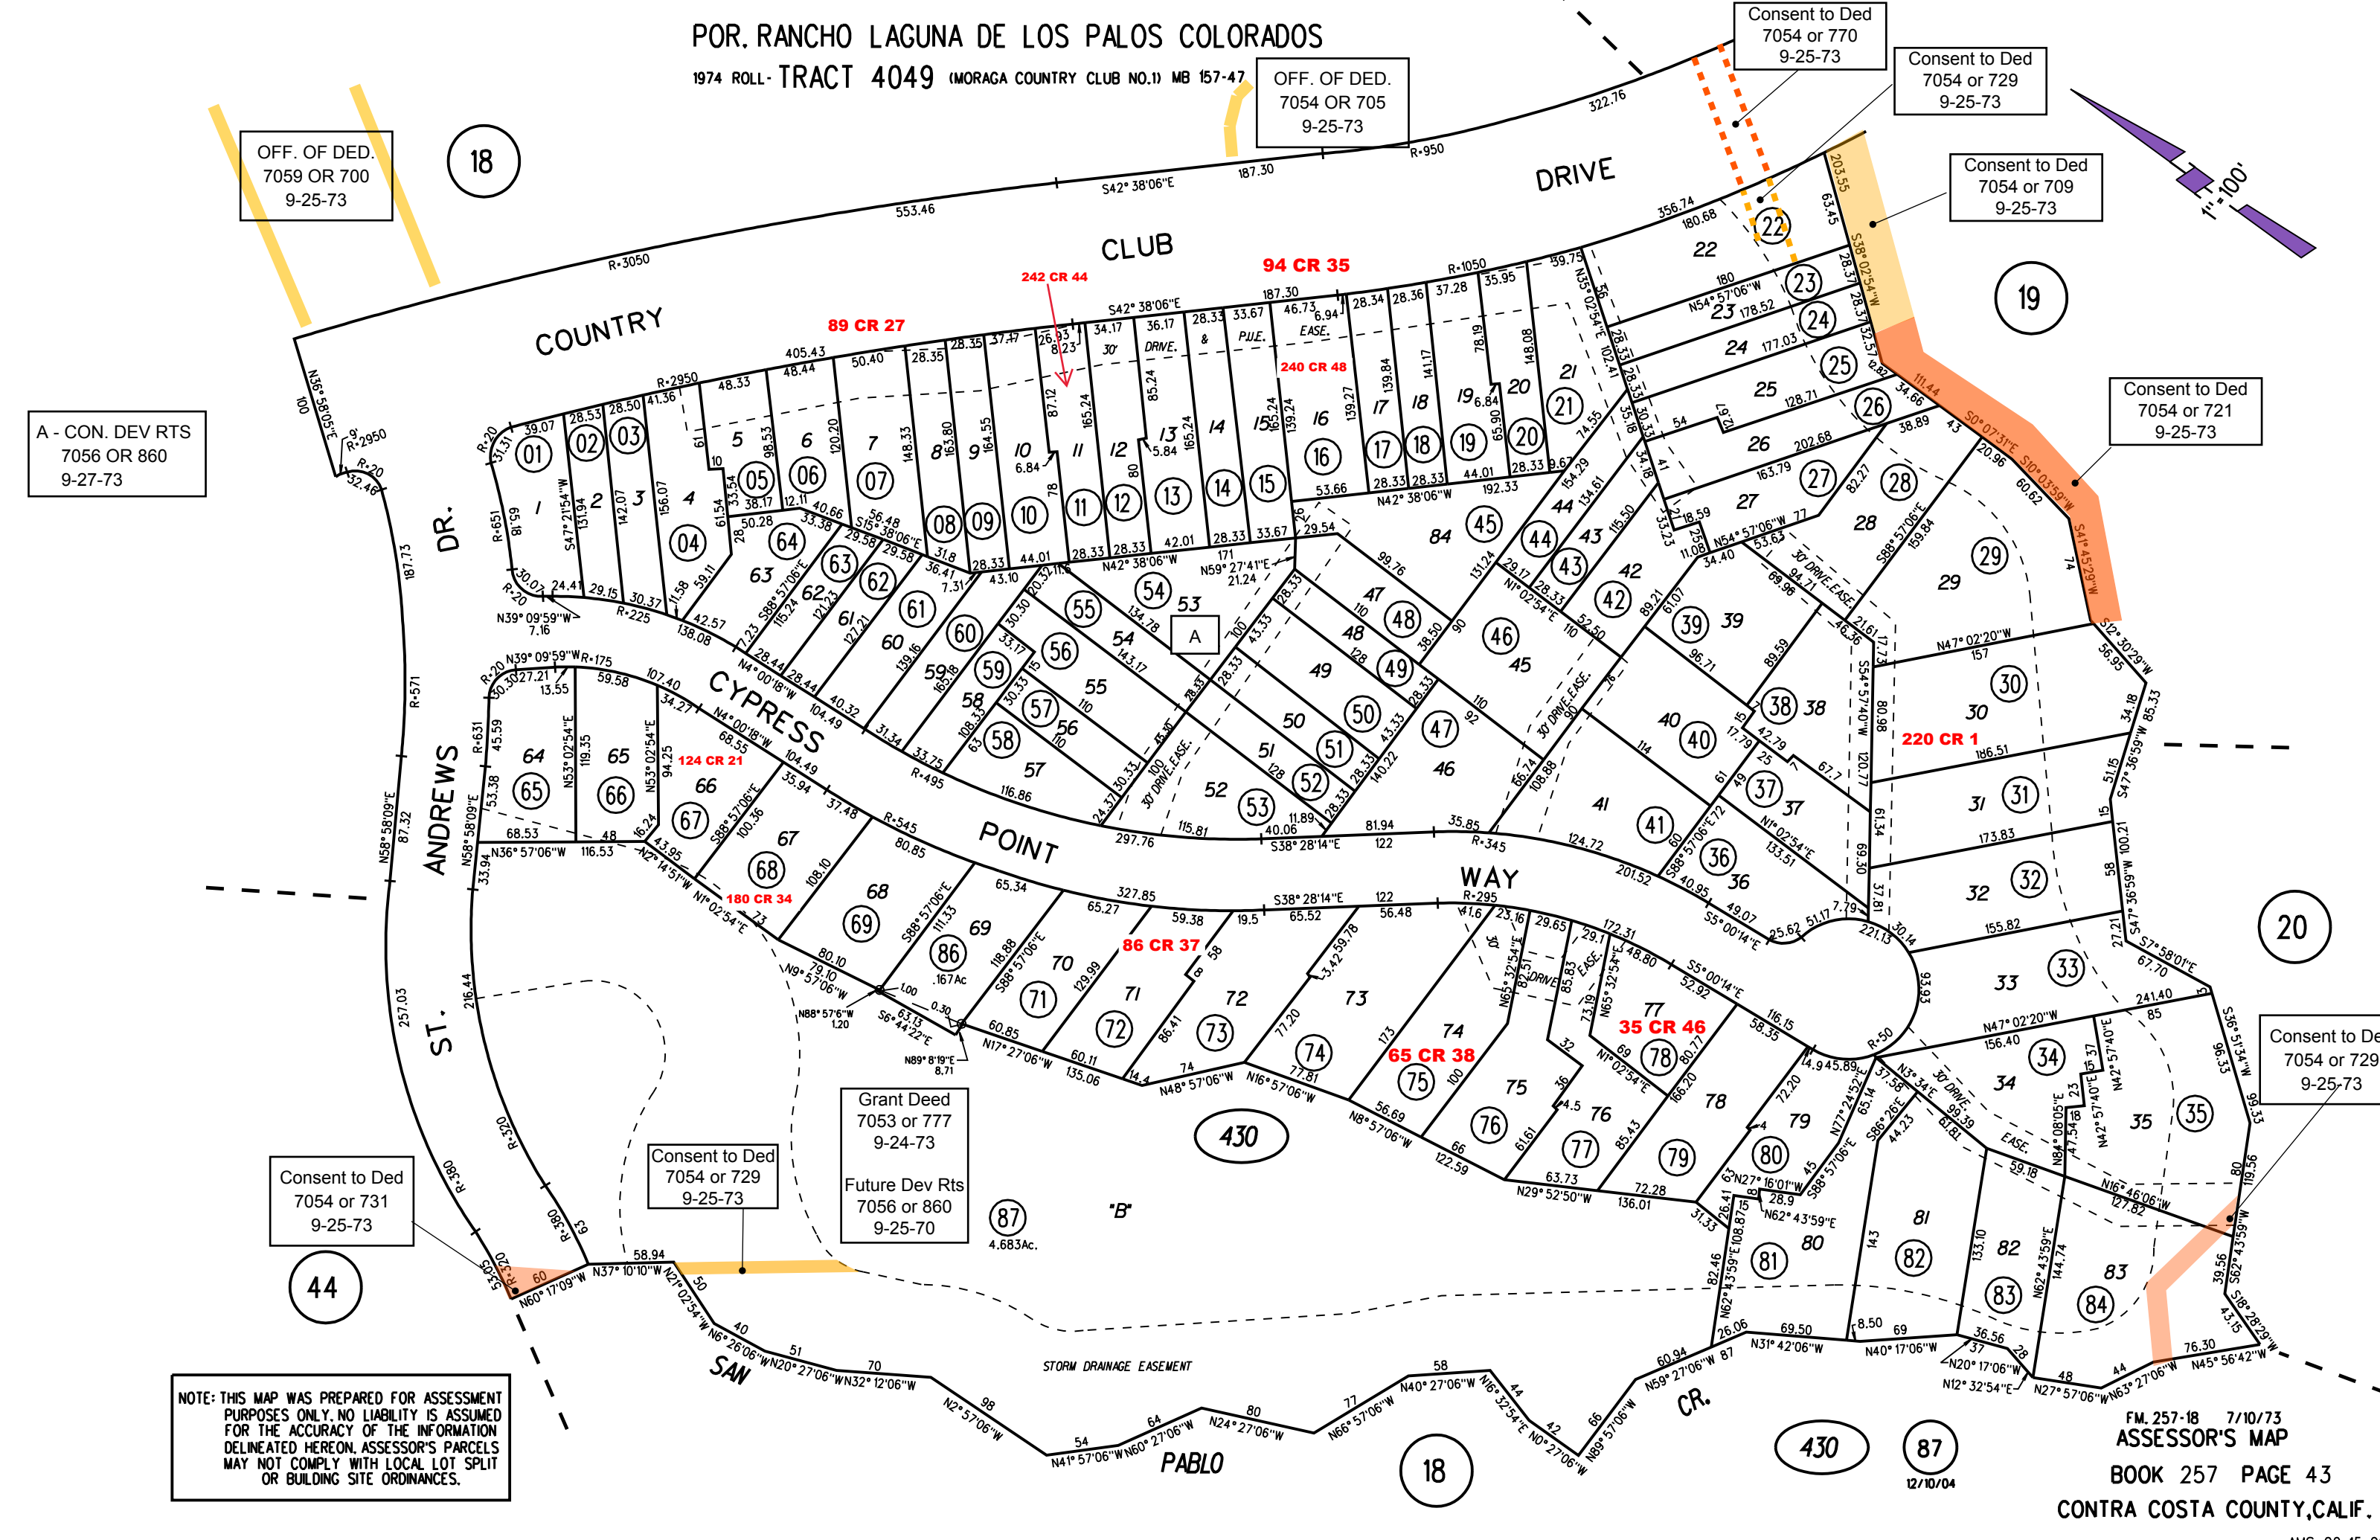

18

19

20

44

430

430

87

18