


RANCHO LAGUNA DE LOS PALOS COLORADOS

1-33 P.M 25 4-26-74

A-1977 ROLL-TRACT 4699 MB. 190-26

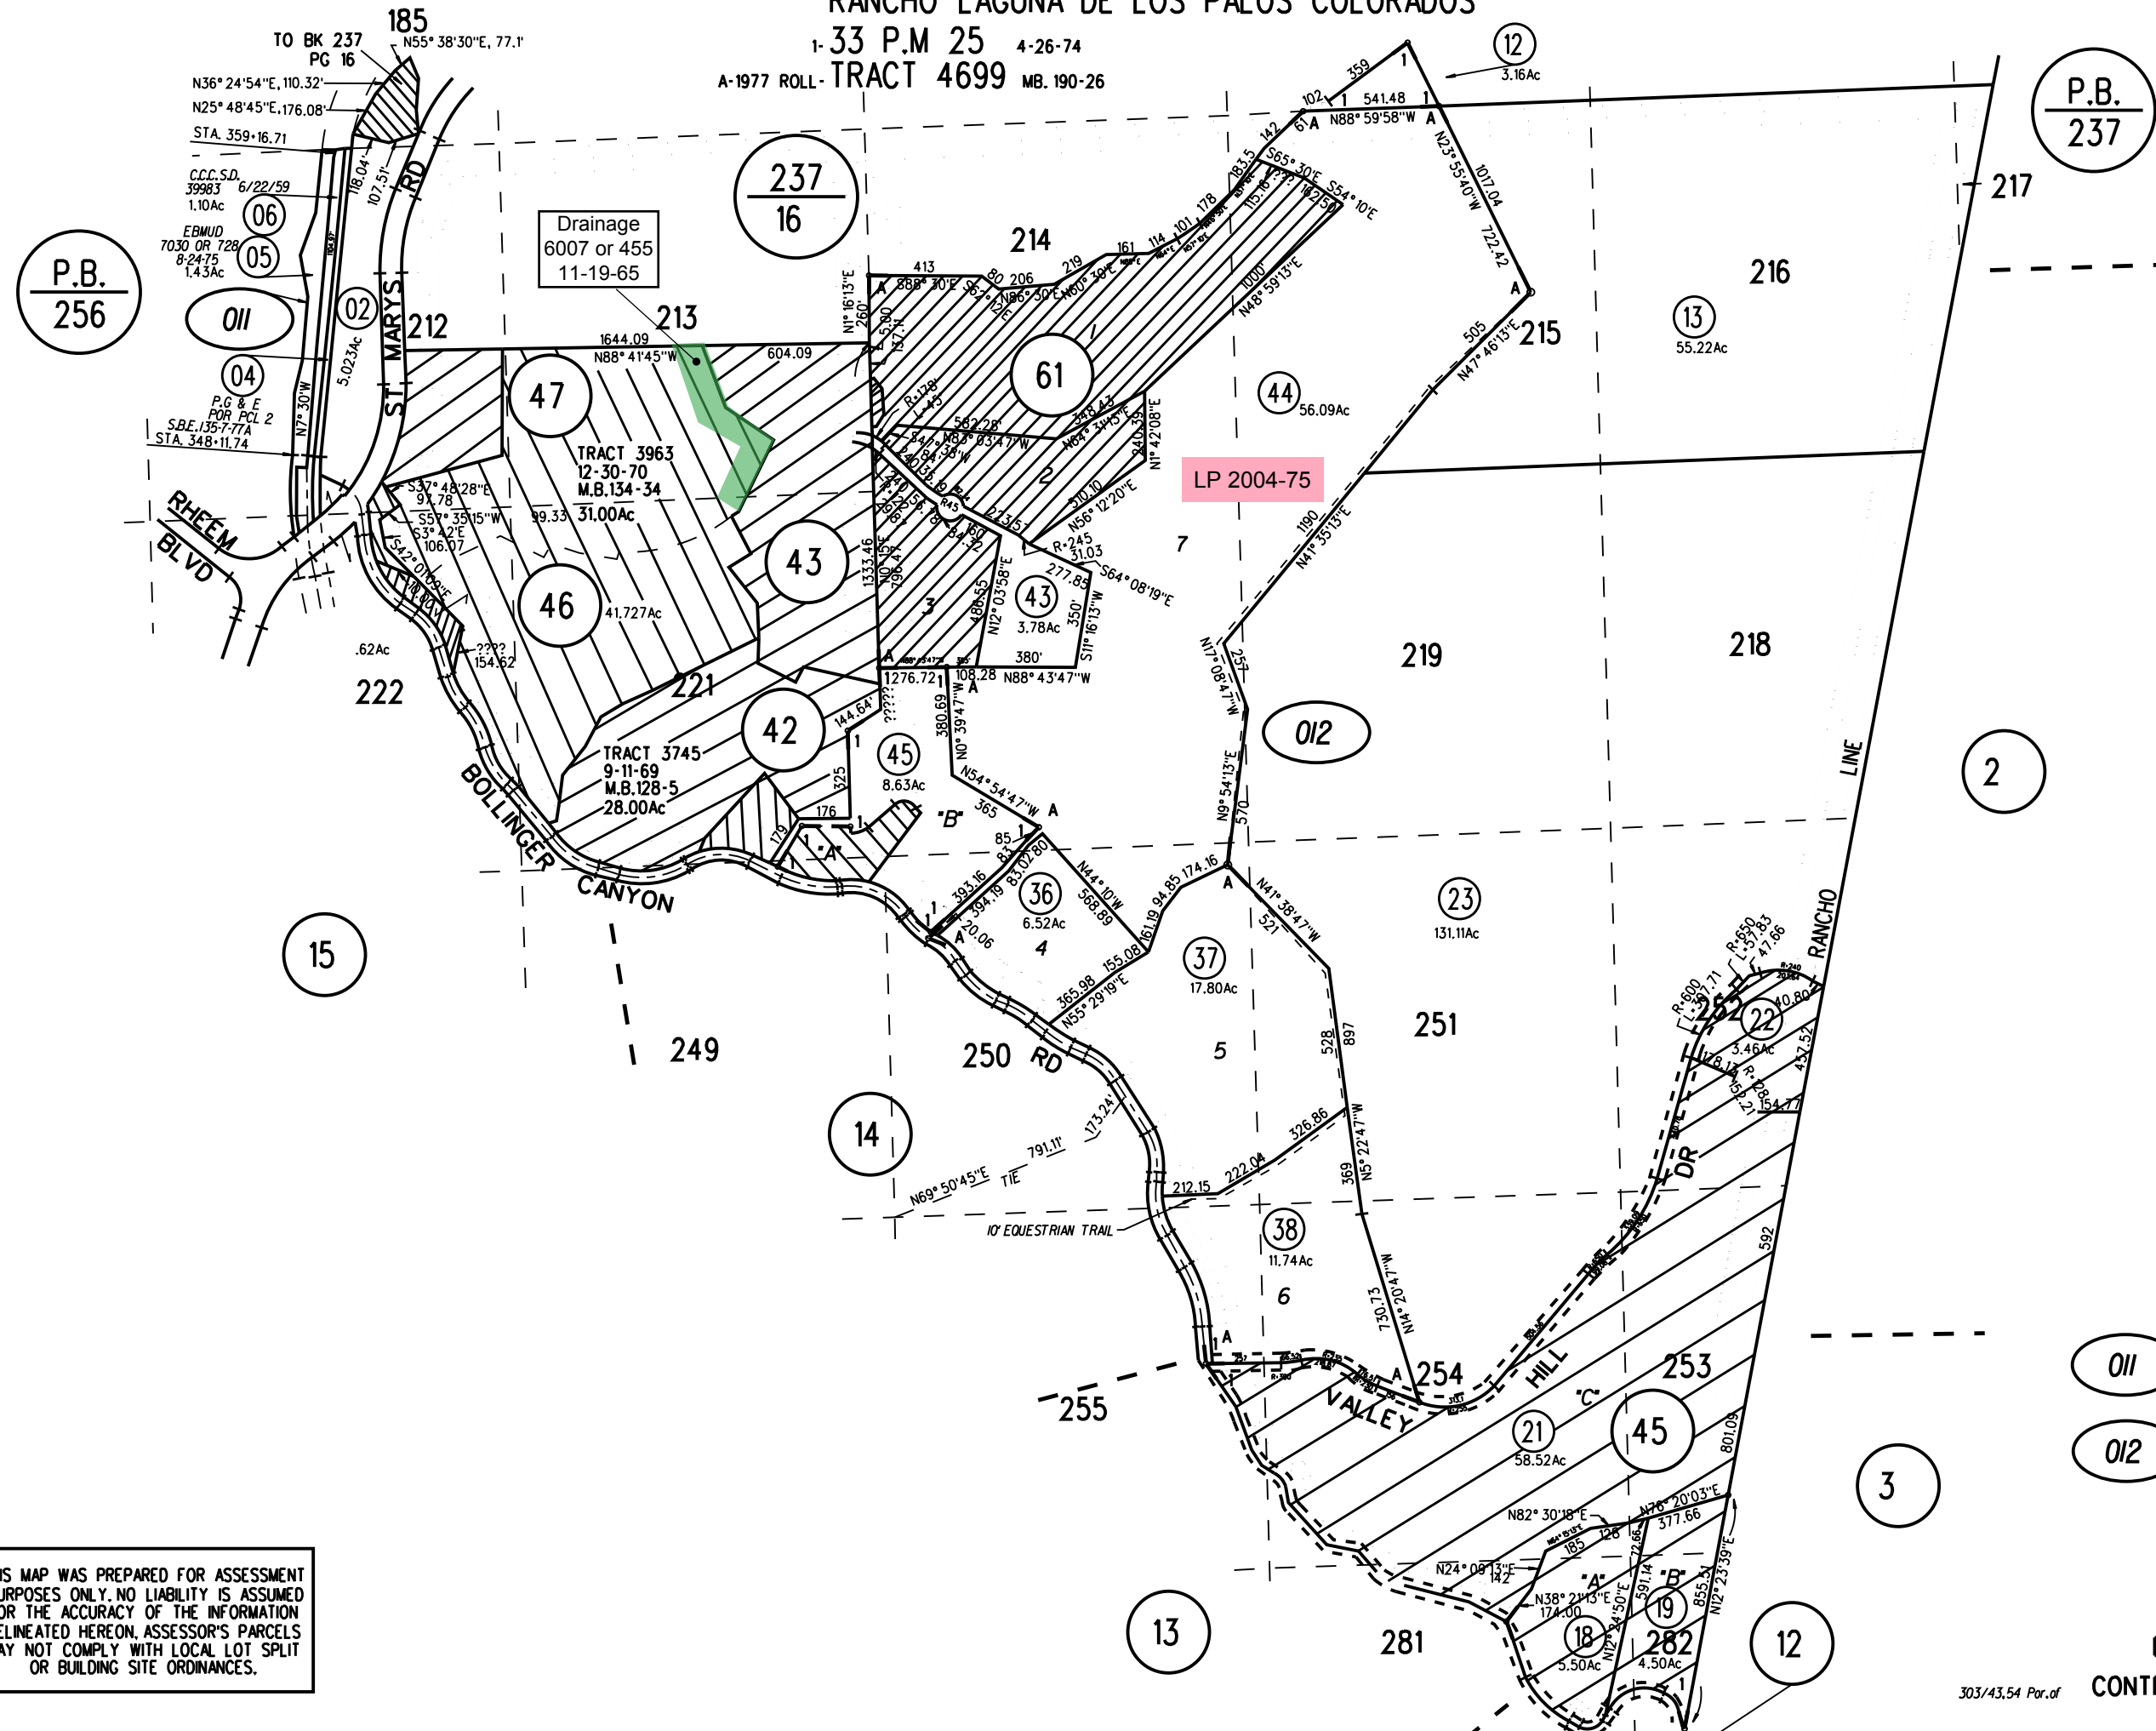

NOTE: THIS MAP WAS PREPARED FOR ASSESSMENT PURPOSES ONLY. NO LIABILITY IS ASSUMED FOR THE ACCURACY OF THE INFORMATION DELINEATED HEREON. ASSESSOR'S PARCELS MAY NOT COMPLY WITH LOCAL LOT SPLIT OR BUILDING SITE ORDINANCES.

O11
O12

1962 ROLL
ASSESSOR'S MAP
BOOK 258 PAGE 01
CONTRA COSTA COUNTY, CALIF.

303/43.54 Par. of

Sanborn Date: 12/29/1998