


RANCHO LAGUNA DE LOS PALOS COLORADOS

Cert of Corr
94 154520
6/9/1994
258-250-012, 013

S-11

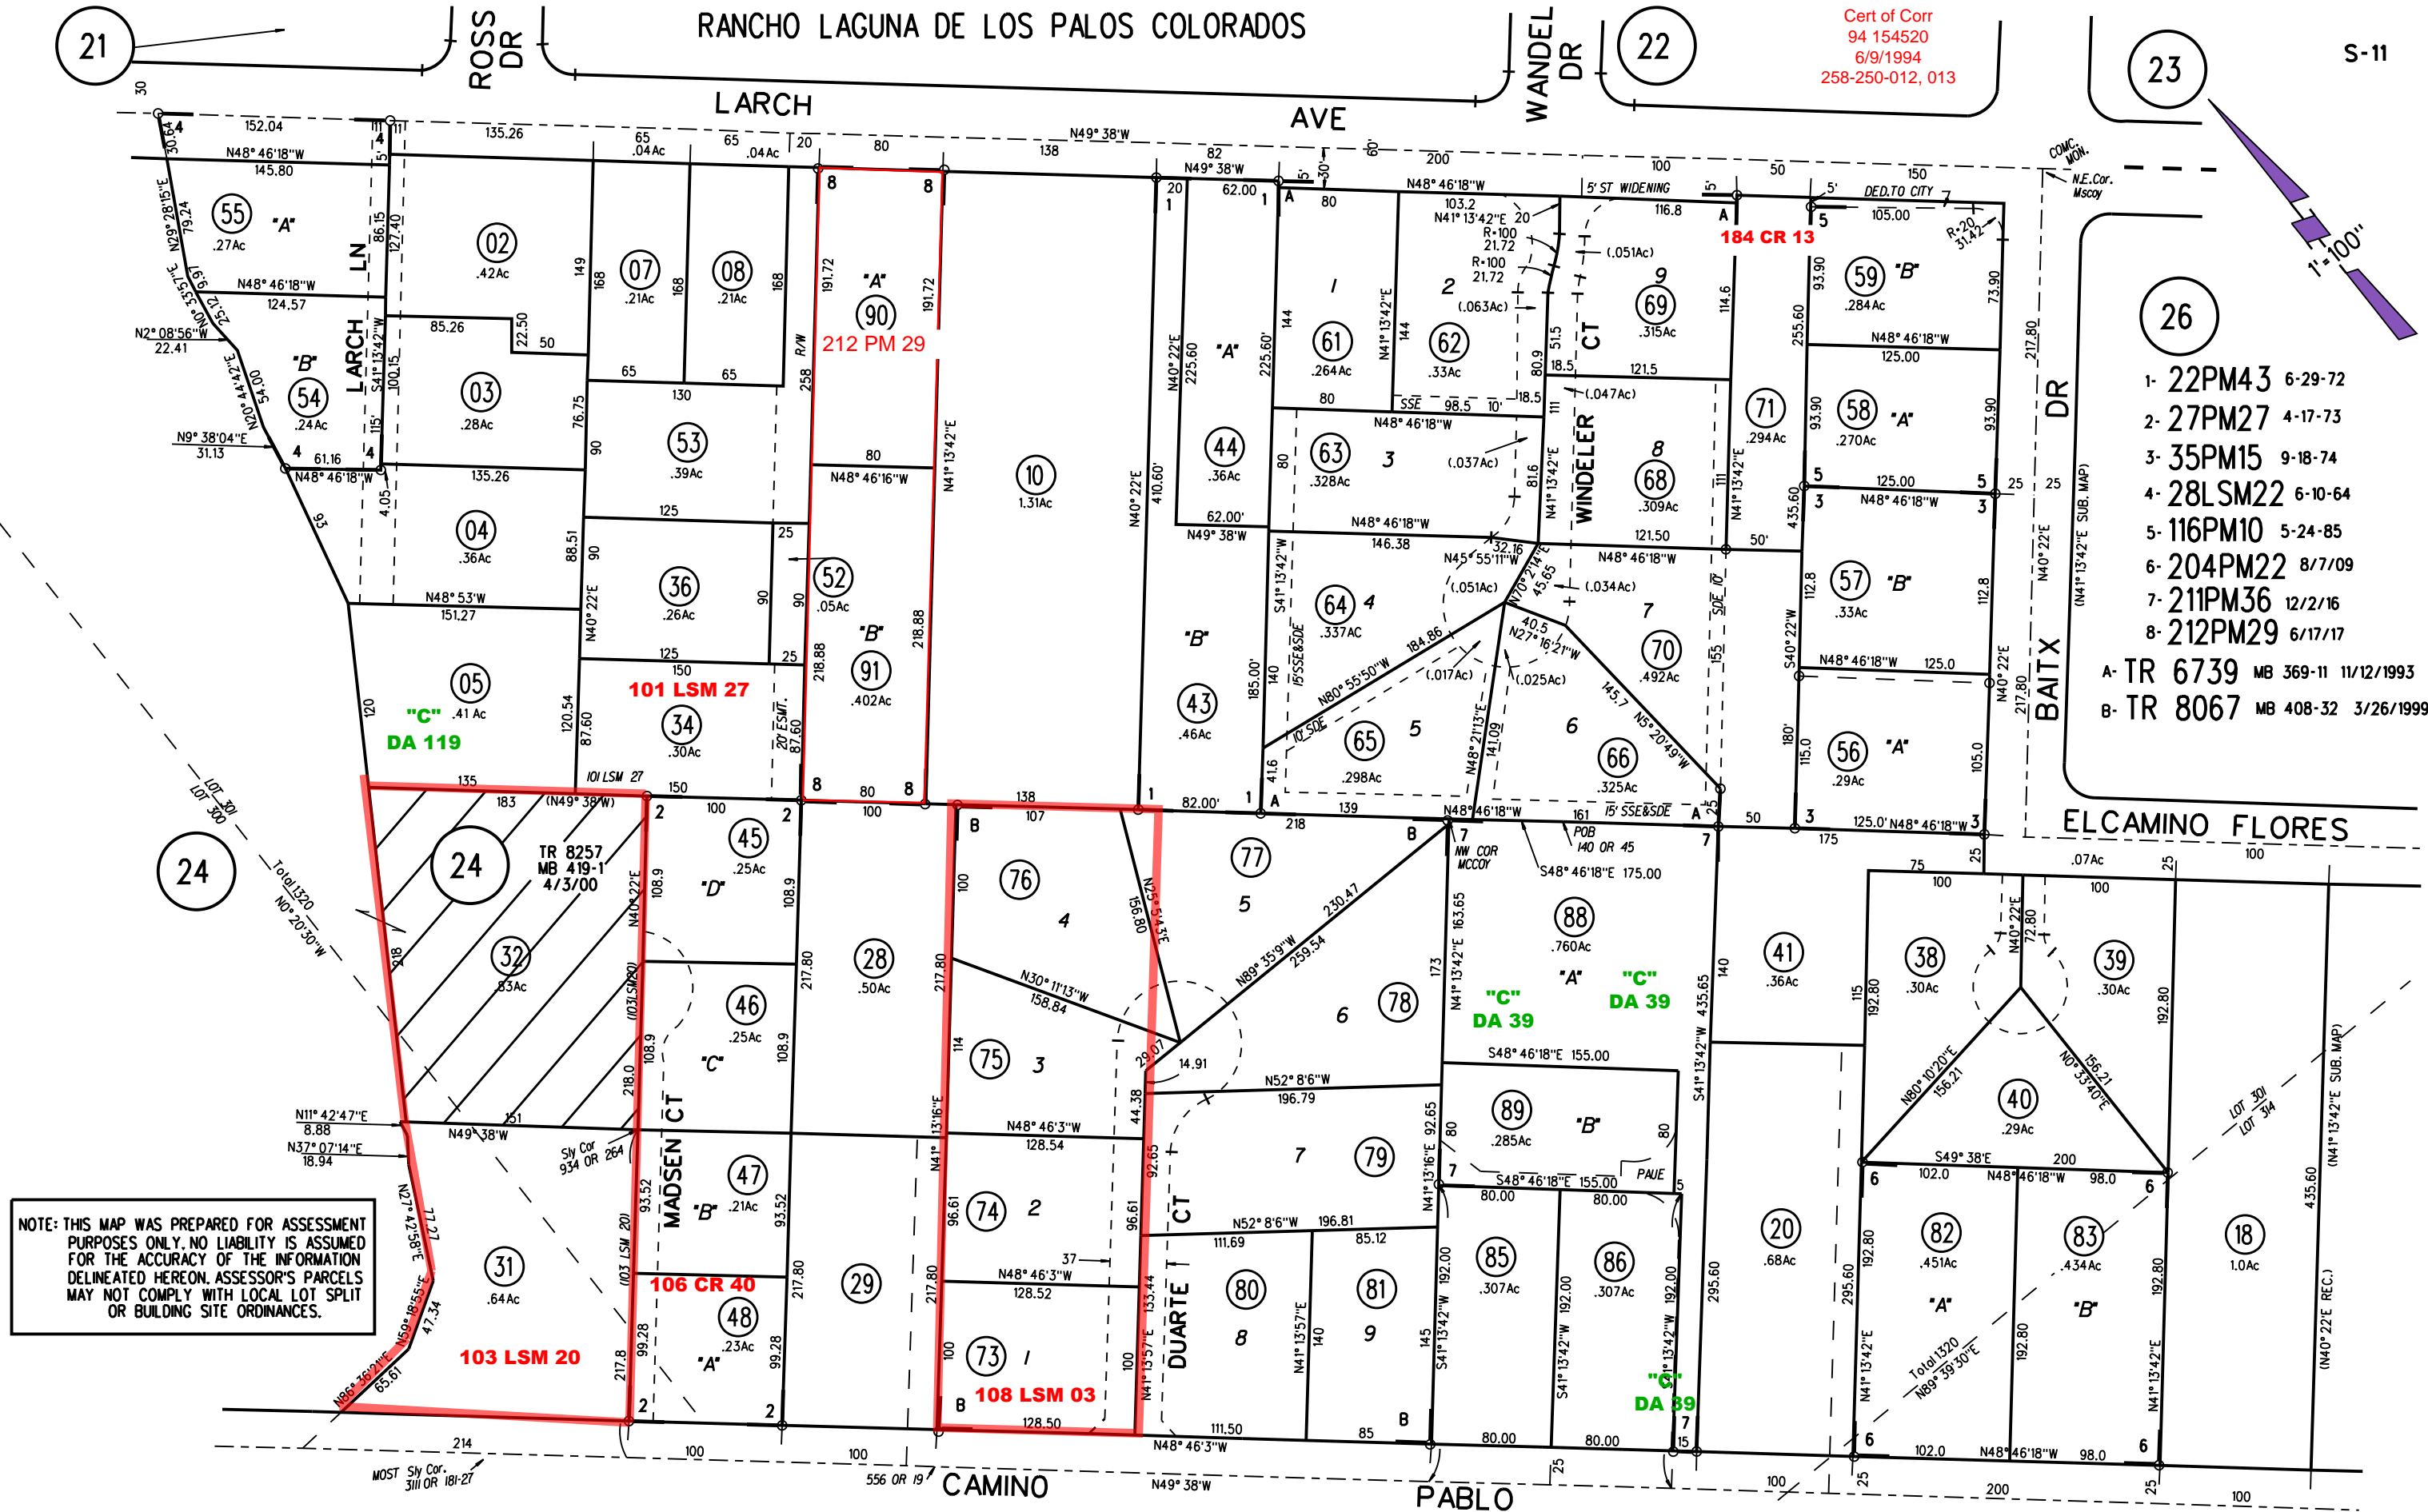

- 26
- 1- 22PM43 6-29-72
 - 2- 27PM27 4-17-73
 - 3- 35PM15 9-18-74
 - 4- 28LSM22 6-10-64
 - 5- 116PM10 5-24-85
 - 6- 204PM22 8/7/09
 - 7- 211PM36 12/2/16
 - 8- 212PM29 6/17/17
- A- TR 6739 MB 369-11 11/12/1993
B- TR 8067 MB 408-32 3/26/1999

NOTE: THIS MAP WAS PREPARED FOR ASSESSMENT PURPOSES ONLY. NO LIABILITY IS ASSUMED FOR THE ACCURACY OF THE INFORMATION DELINEATED HEREON. ASSESSOR'S PARCELS MAY NOT COMPLY WITH LOCAL LOT SPLIT OR BUILDING SITE ORDINANCES.

P.B.
257

ASSESSOR'S MAP
BOOK 258 PAGE 25
CONTRA COSTA COUNTY, CALIF.