


# RANCHO LAGUNA DE LOS PALOS COLORADOS


A- POR AMD TRACT 6143 MB 275-26 (SANDERS RANCH) 12/21/1983  
CC&R's 11581/48 12/12/1983

B- POR TRACT 6291 MB 289-33 (SANDERS RANCH) 5/30/1985

C- POR TRACT 6292 MB 289-46 (SANDERS RANCH) 5/30/1985

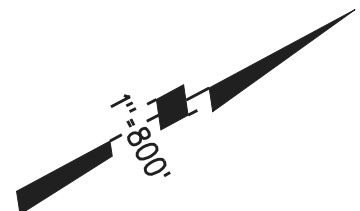

NOTE: THIS MAP WAS PREPARED FOR ASSESSMENT PURPOSES ONLY. NO LIABILITY IS ASSUMED FOR THE ACCURACY OF THE INFORMATION DELINEATED HEREON. ASSESSOR'S PARCELS MAY NOT COMPLY WITH LOCAL LOT SPLIT OR BUILDING SITE ORDINANCES.

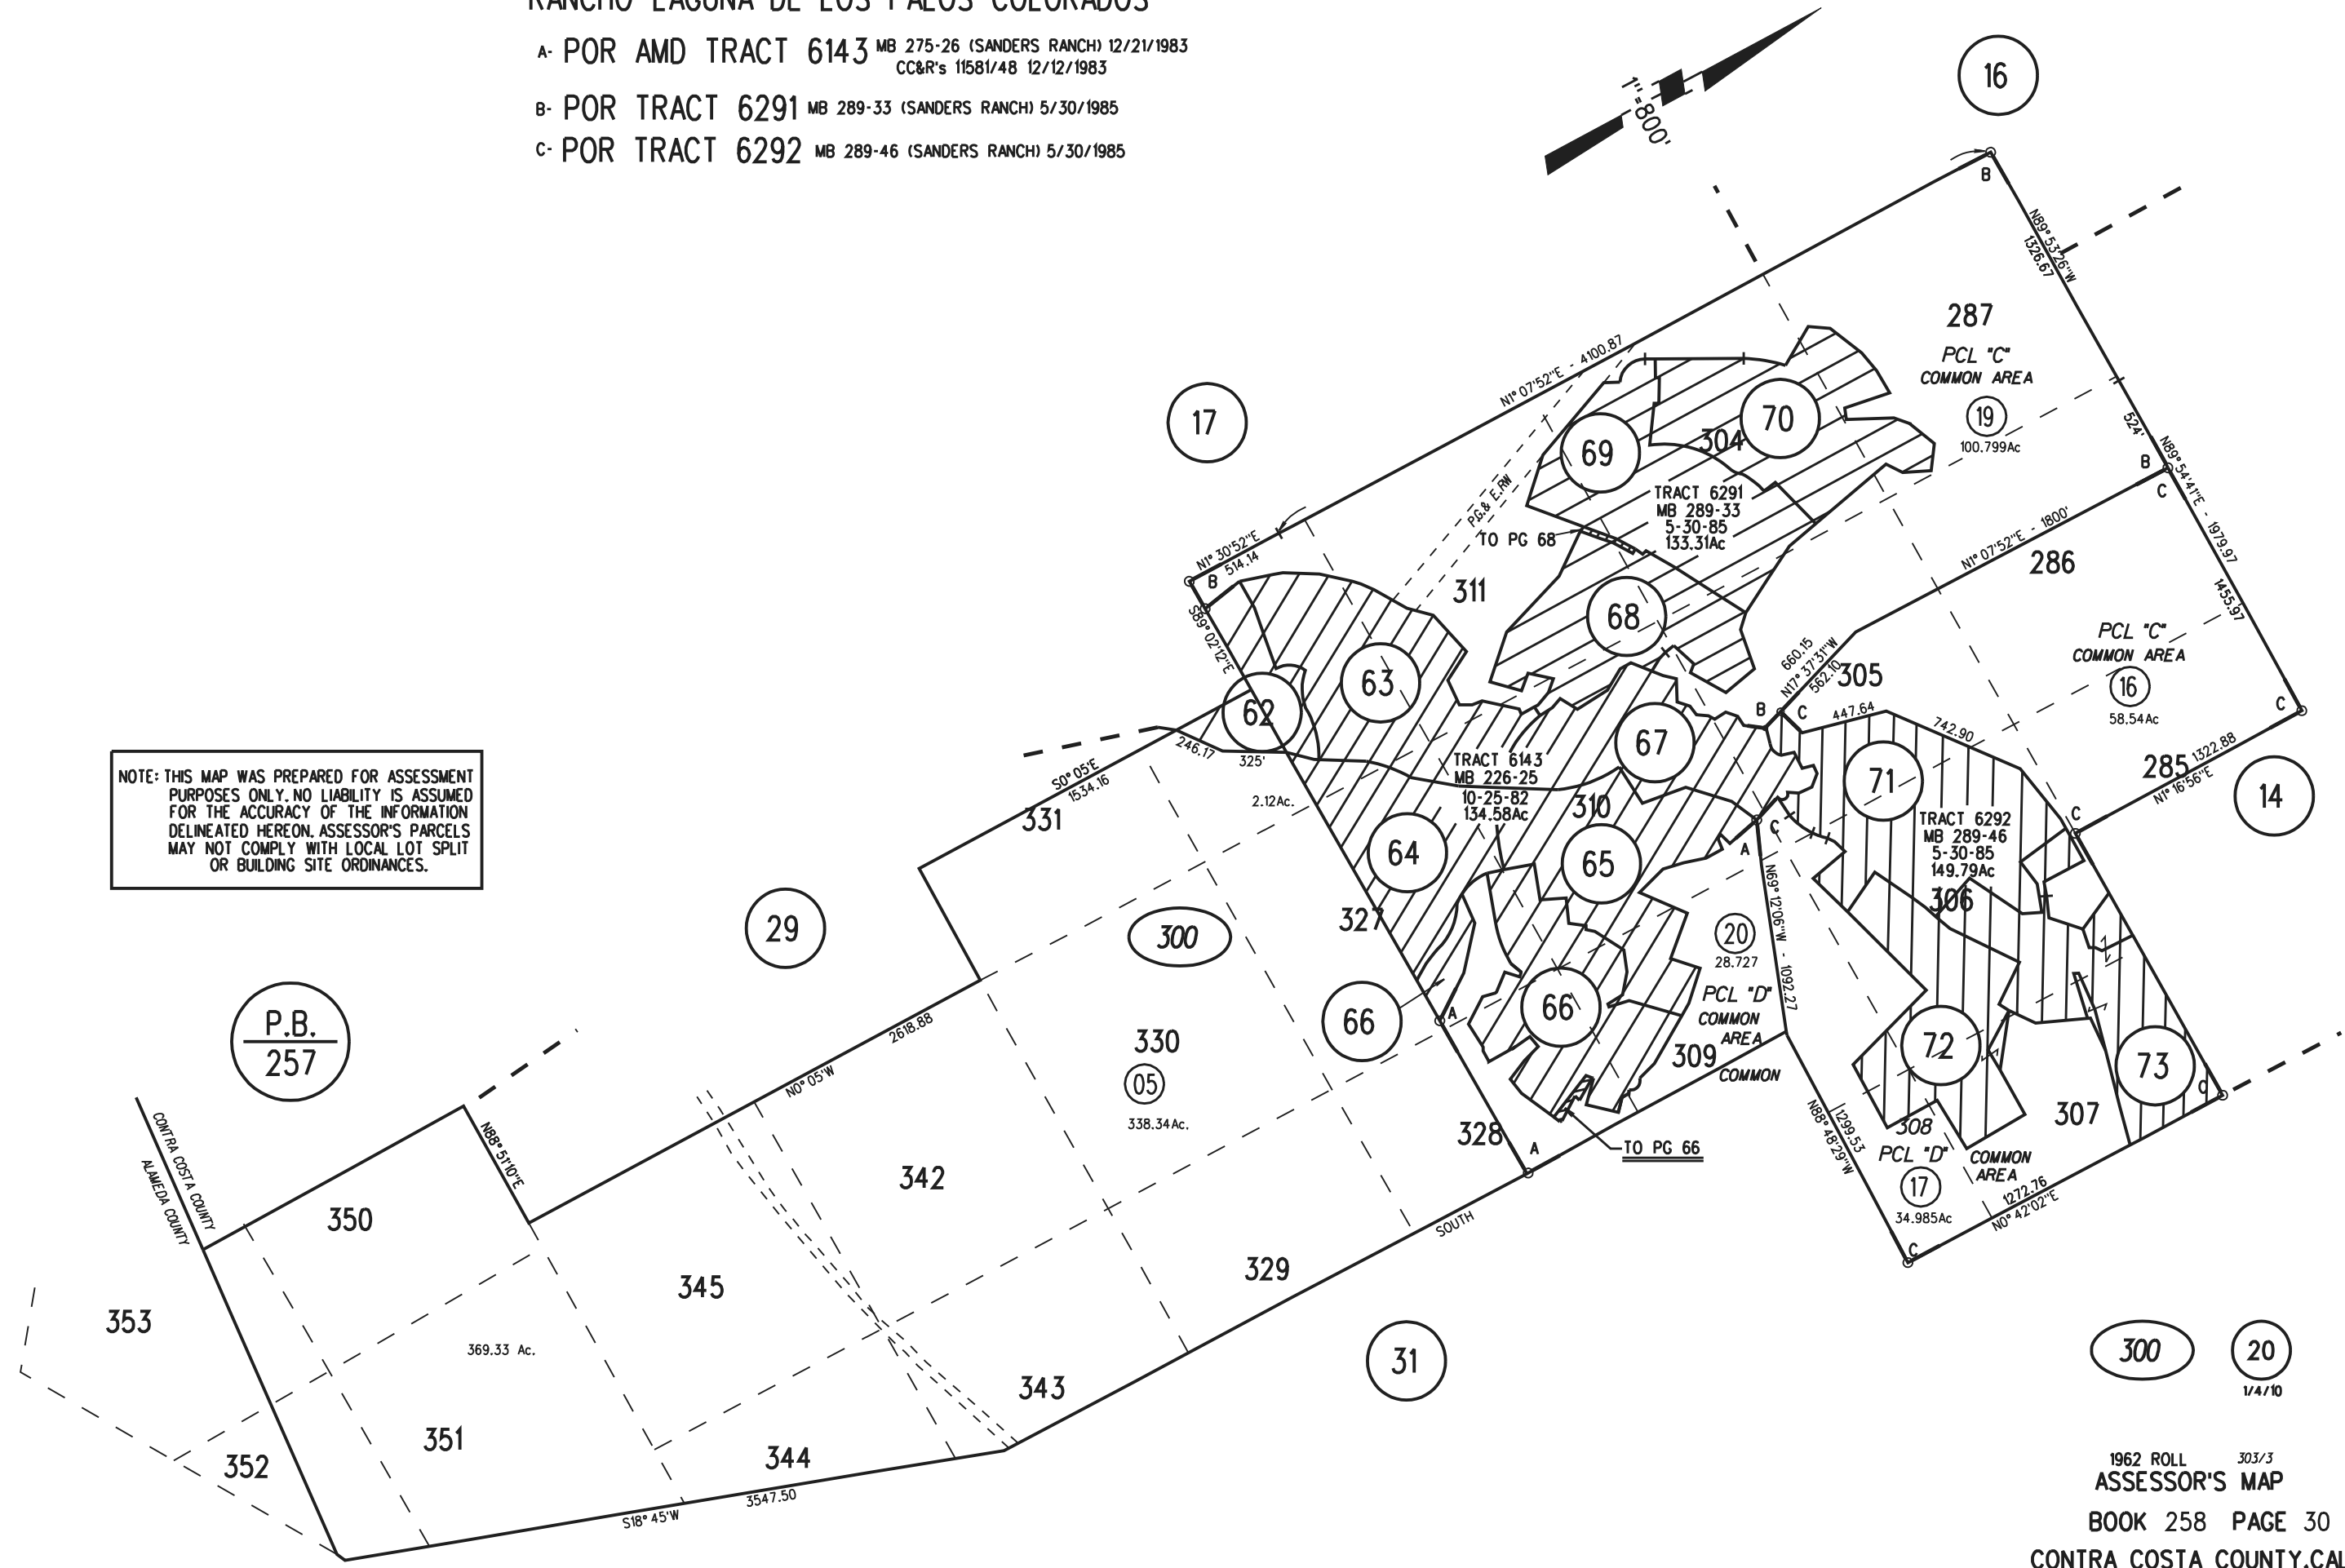

P.B.  
257

300 20  
1/4/10