


RANCHO LAGUNA DE LOS PALOS COLORADOS

- 1- 17PM46 8-12-71
- 2- 13PM1 5-28-70
- 3- 29PM11 7-27-73
- 4- 53PM32 4-6-77

Off of Ded
6142 OR 284
6/3/1970

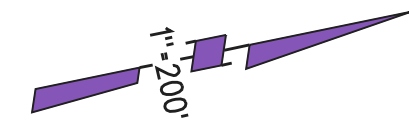


Off of Ded
5791 or 380
1-15-67

Off of Ded
6142 or 284
6-3-70

NOTE: THIS MAP WAS PREPARED FOR ASSESSMENT PURPOSES ONLY. NO LIABILITY IS ASSUMED FOR THE ACCURACY OF THE INFORMATION DELINEATED HEREON. ASSESSOR'S PARCELS MAY NOT COMPLY WITH LOCAL LOT SPLIT OR BUILDING SITE ORDINANCES.

FR. 258-01 7-3-70
ASSESSOR'S MAP
BOOK 258 PAGE 45
CONTRA COSTA COUNTY, CALIF.
Sanborn Date : 12/29/1998

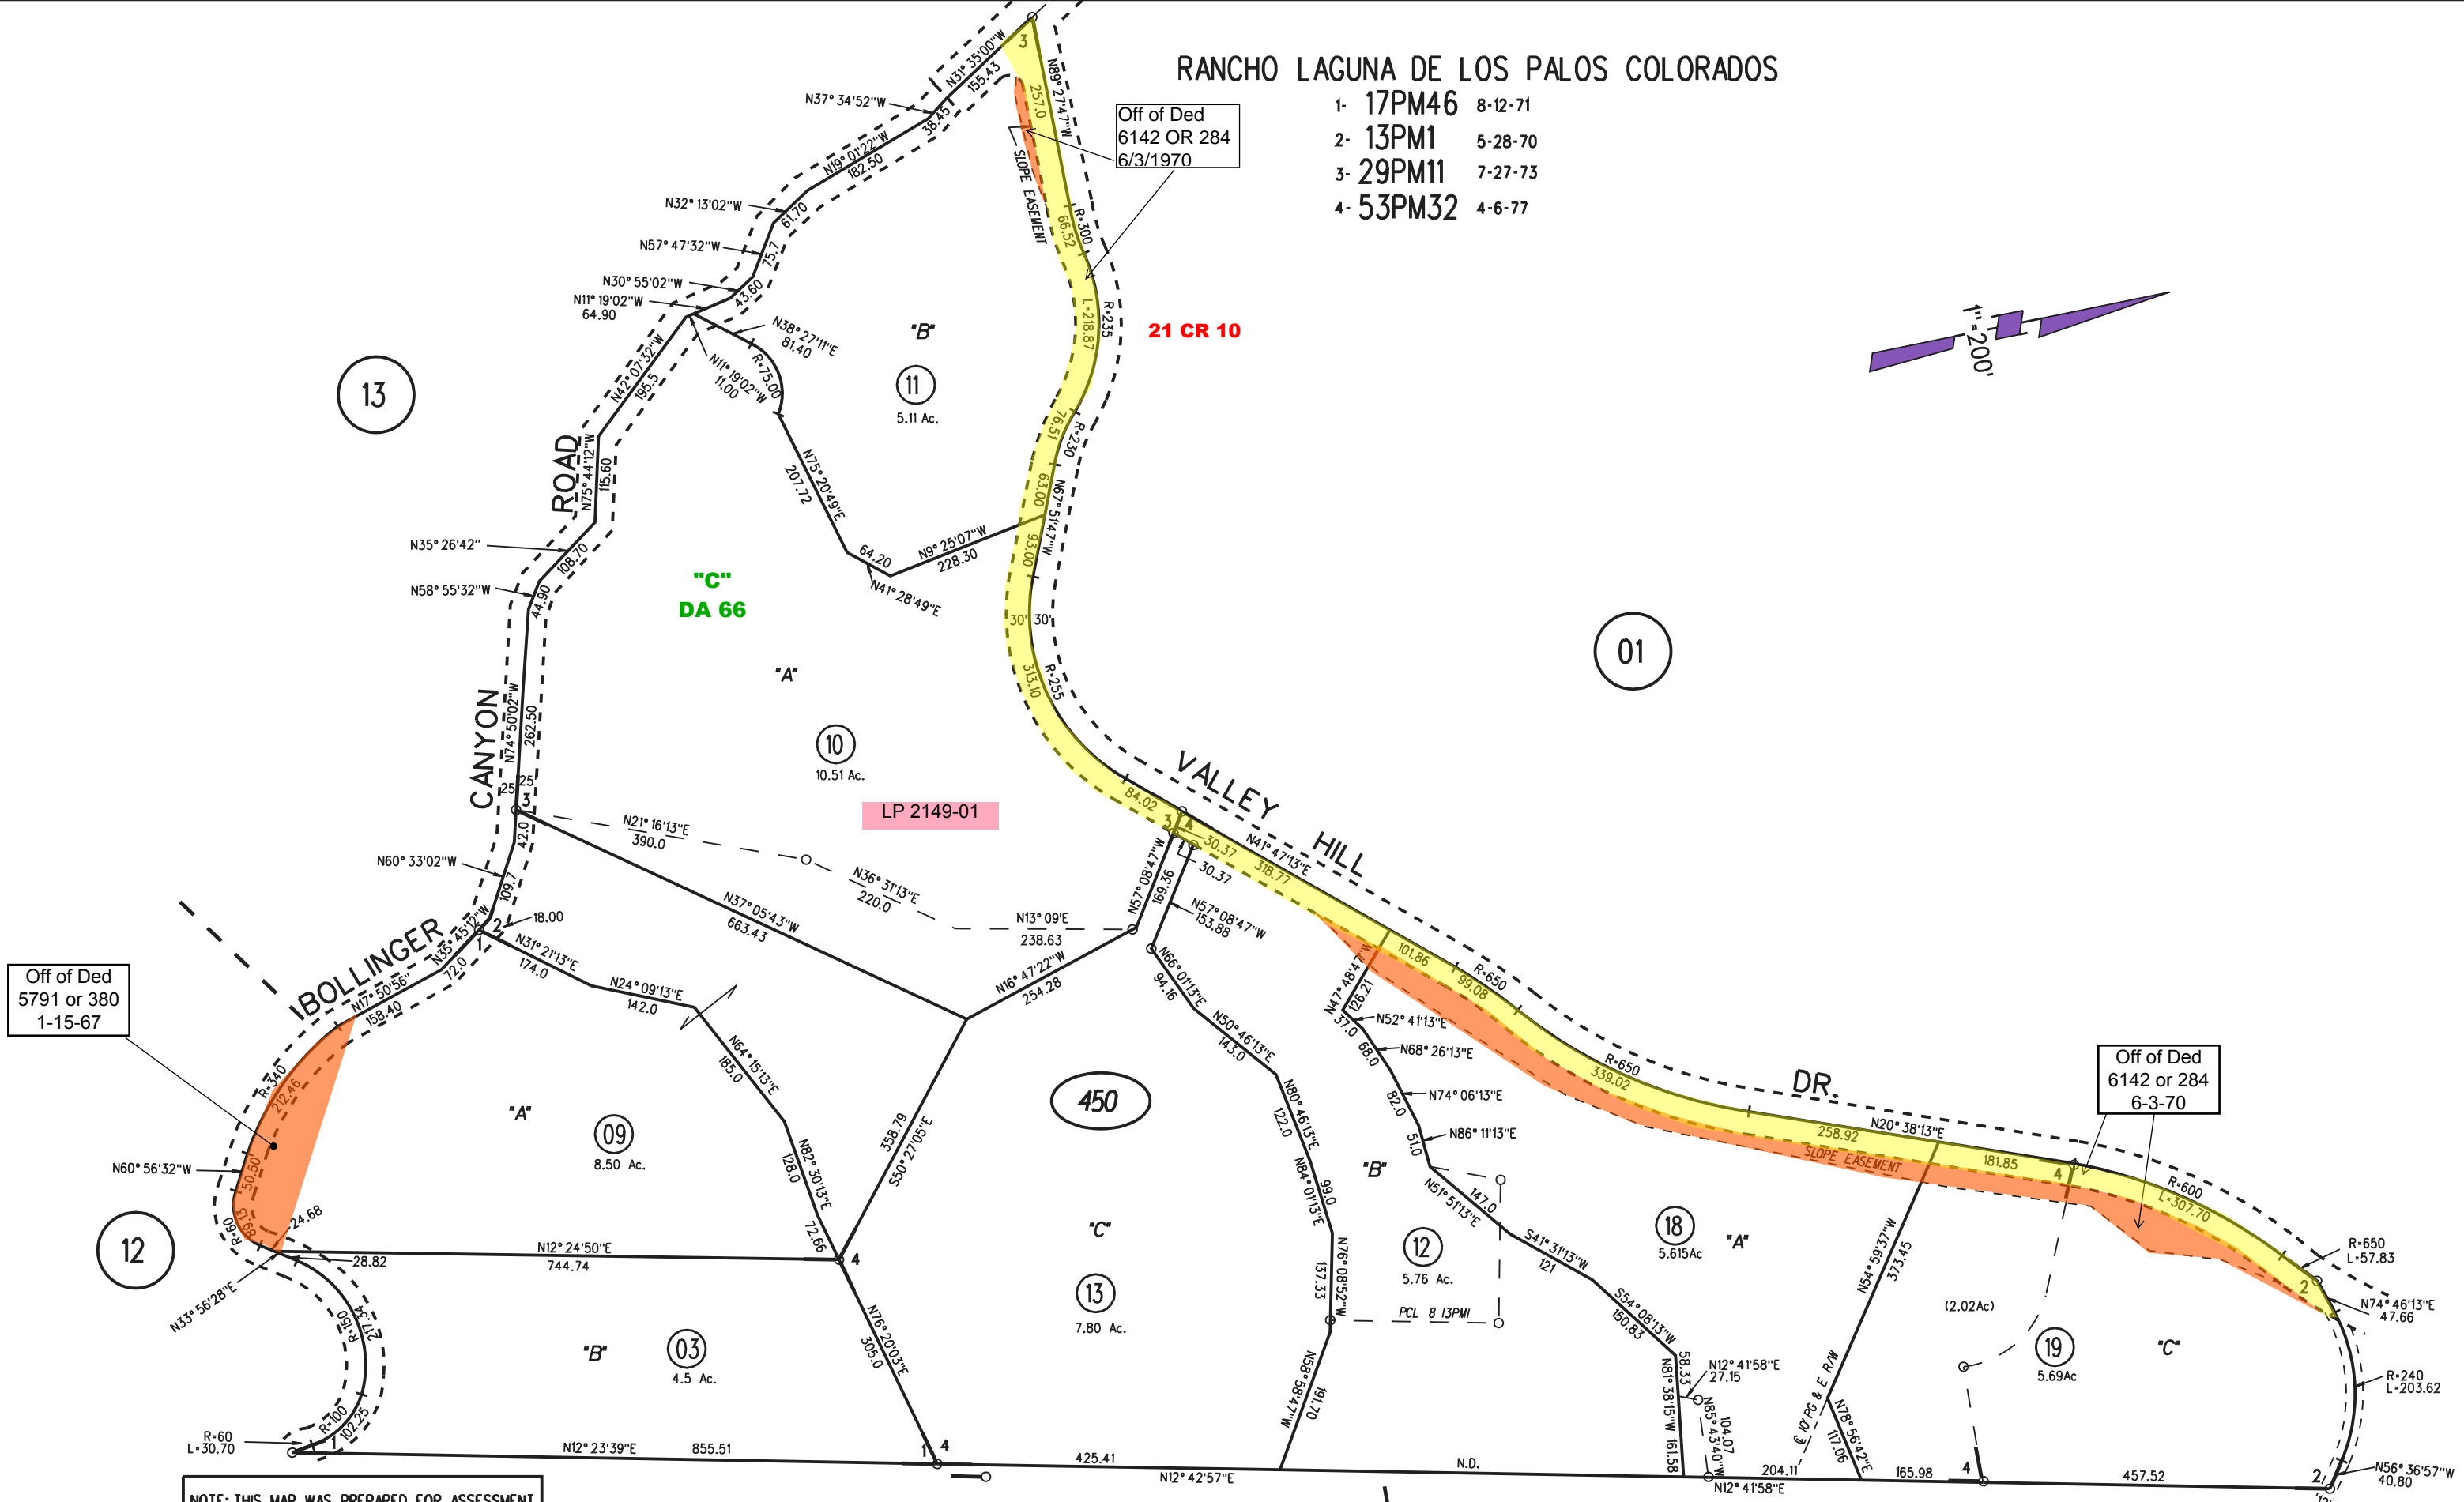

21 CR 10

LP 2149-01

DR.

450

18

12

12

03

450

19

02

1/24/05