

RANCHO LAGUNA DE LOS PALOS COLORADOS

1- 22P.M.27 & 28 6-7-72

~~2- POR. 43P.M.42,43 & 44 3-12-76~~

3- 189P.M.15 12-24-03

2024 ROLL -A- TR 9051 MB 554-24 5/19/23

16

20

19

38



23

27

35

30

FOR M/R SEE PAGES 17 & 23.

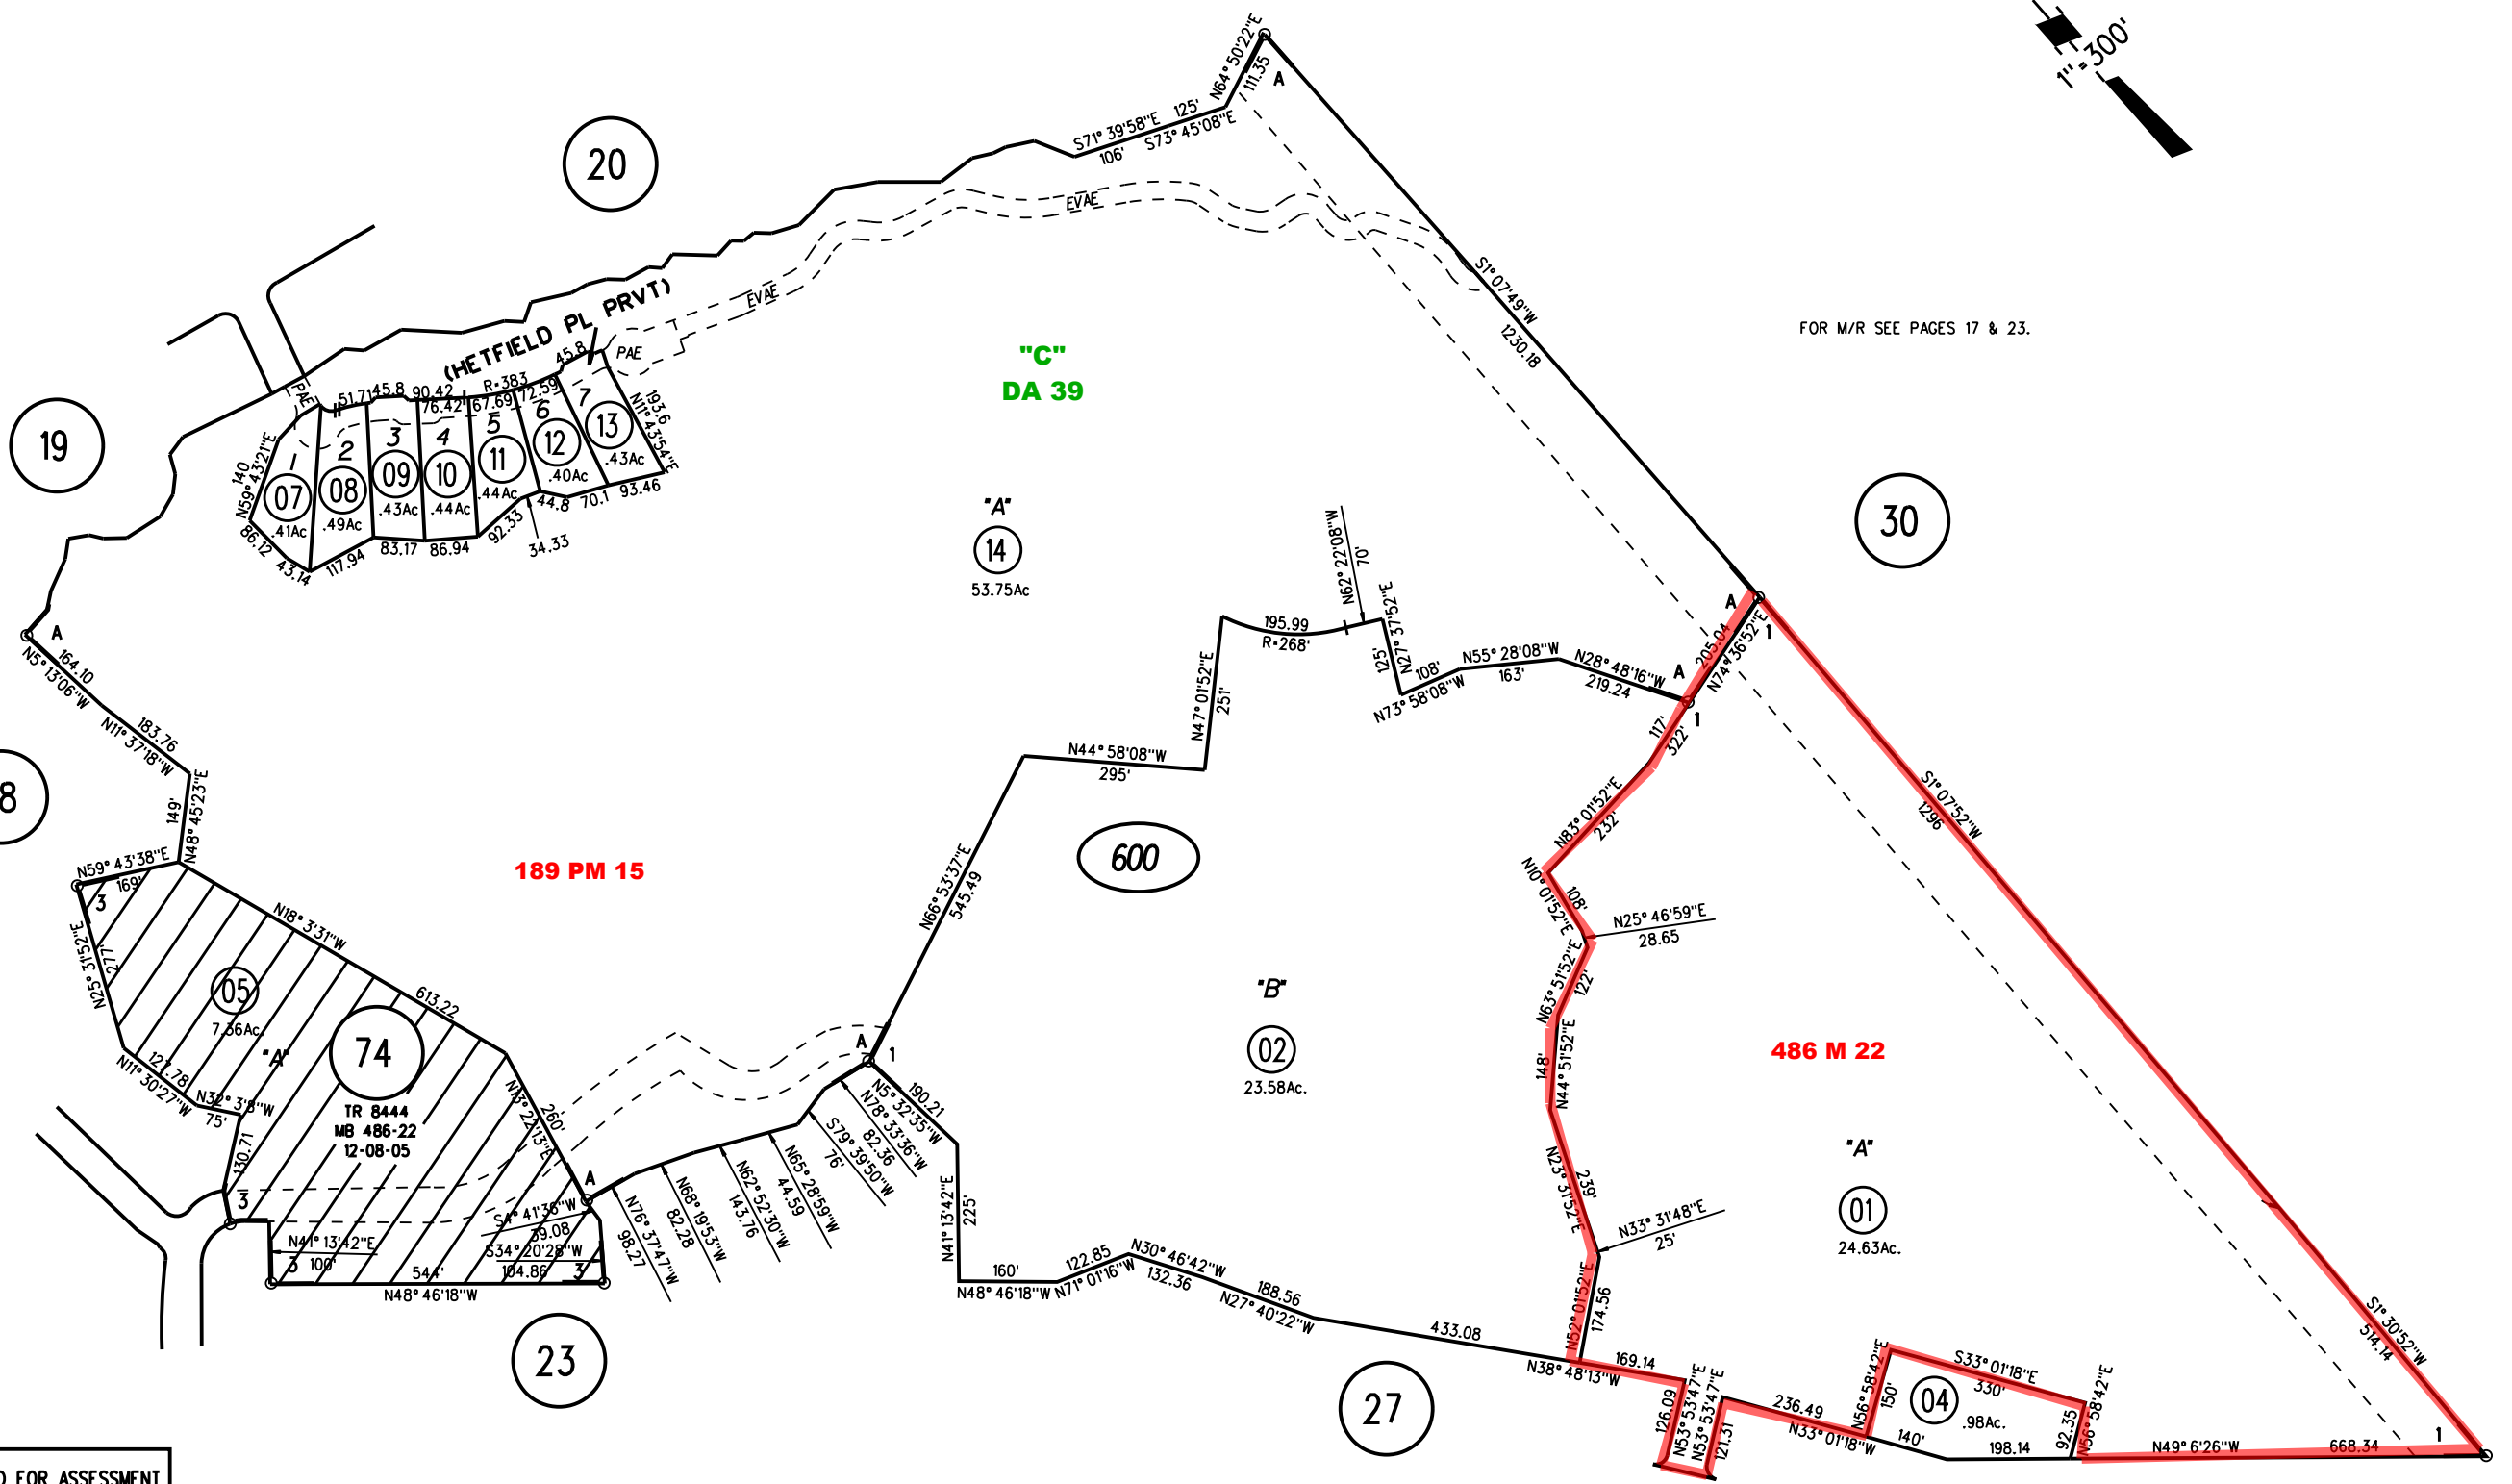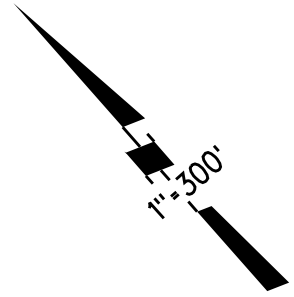

NOTE: THIS MAP WAS PREPARED FOR ASSESSMENT PURPOSES ONLY. NO LIABILITY IS ASSUMED FOR THE ACCURACY OF THE INFORMATION DELINEATED HEREON. ASSESSOR'S PARCELS MAY NOT COMPLY WITH LOCAL LOT SPLIT OR BUILDING SITE ORDINANCES.