



- A- ORINDA VILLA PARK M.B. 11-263
- B- TRACT 2419 M.B. 66-24
- 1969-1- 3 P.M.44 5-28-68
- 2-1969- 31 L.S.M. 12 11-4-64
- 3- 33 L.S.M.36 3-24-65
- 4- 87 L.S.M.31 5-25-88
- 5- 212 P.M.21 11-9-23 221 PM 21

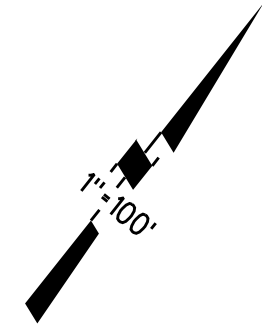

NOTE: THIS MAP WAS PREPARED FOR ASSESSMENT PURPOSES ONLY. NO LIABILITY IS ASSUMED FOR THE ACCURACY OF THE INFORMATION DELINEATED HEREON. ASSESSOR'S PARCELS MAY NOT COMPLY WITH LOCAL LOT SPLIT OR BUILDING SITE ORDINANCES.

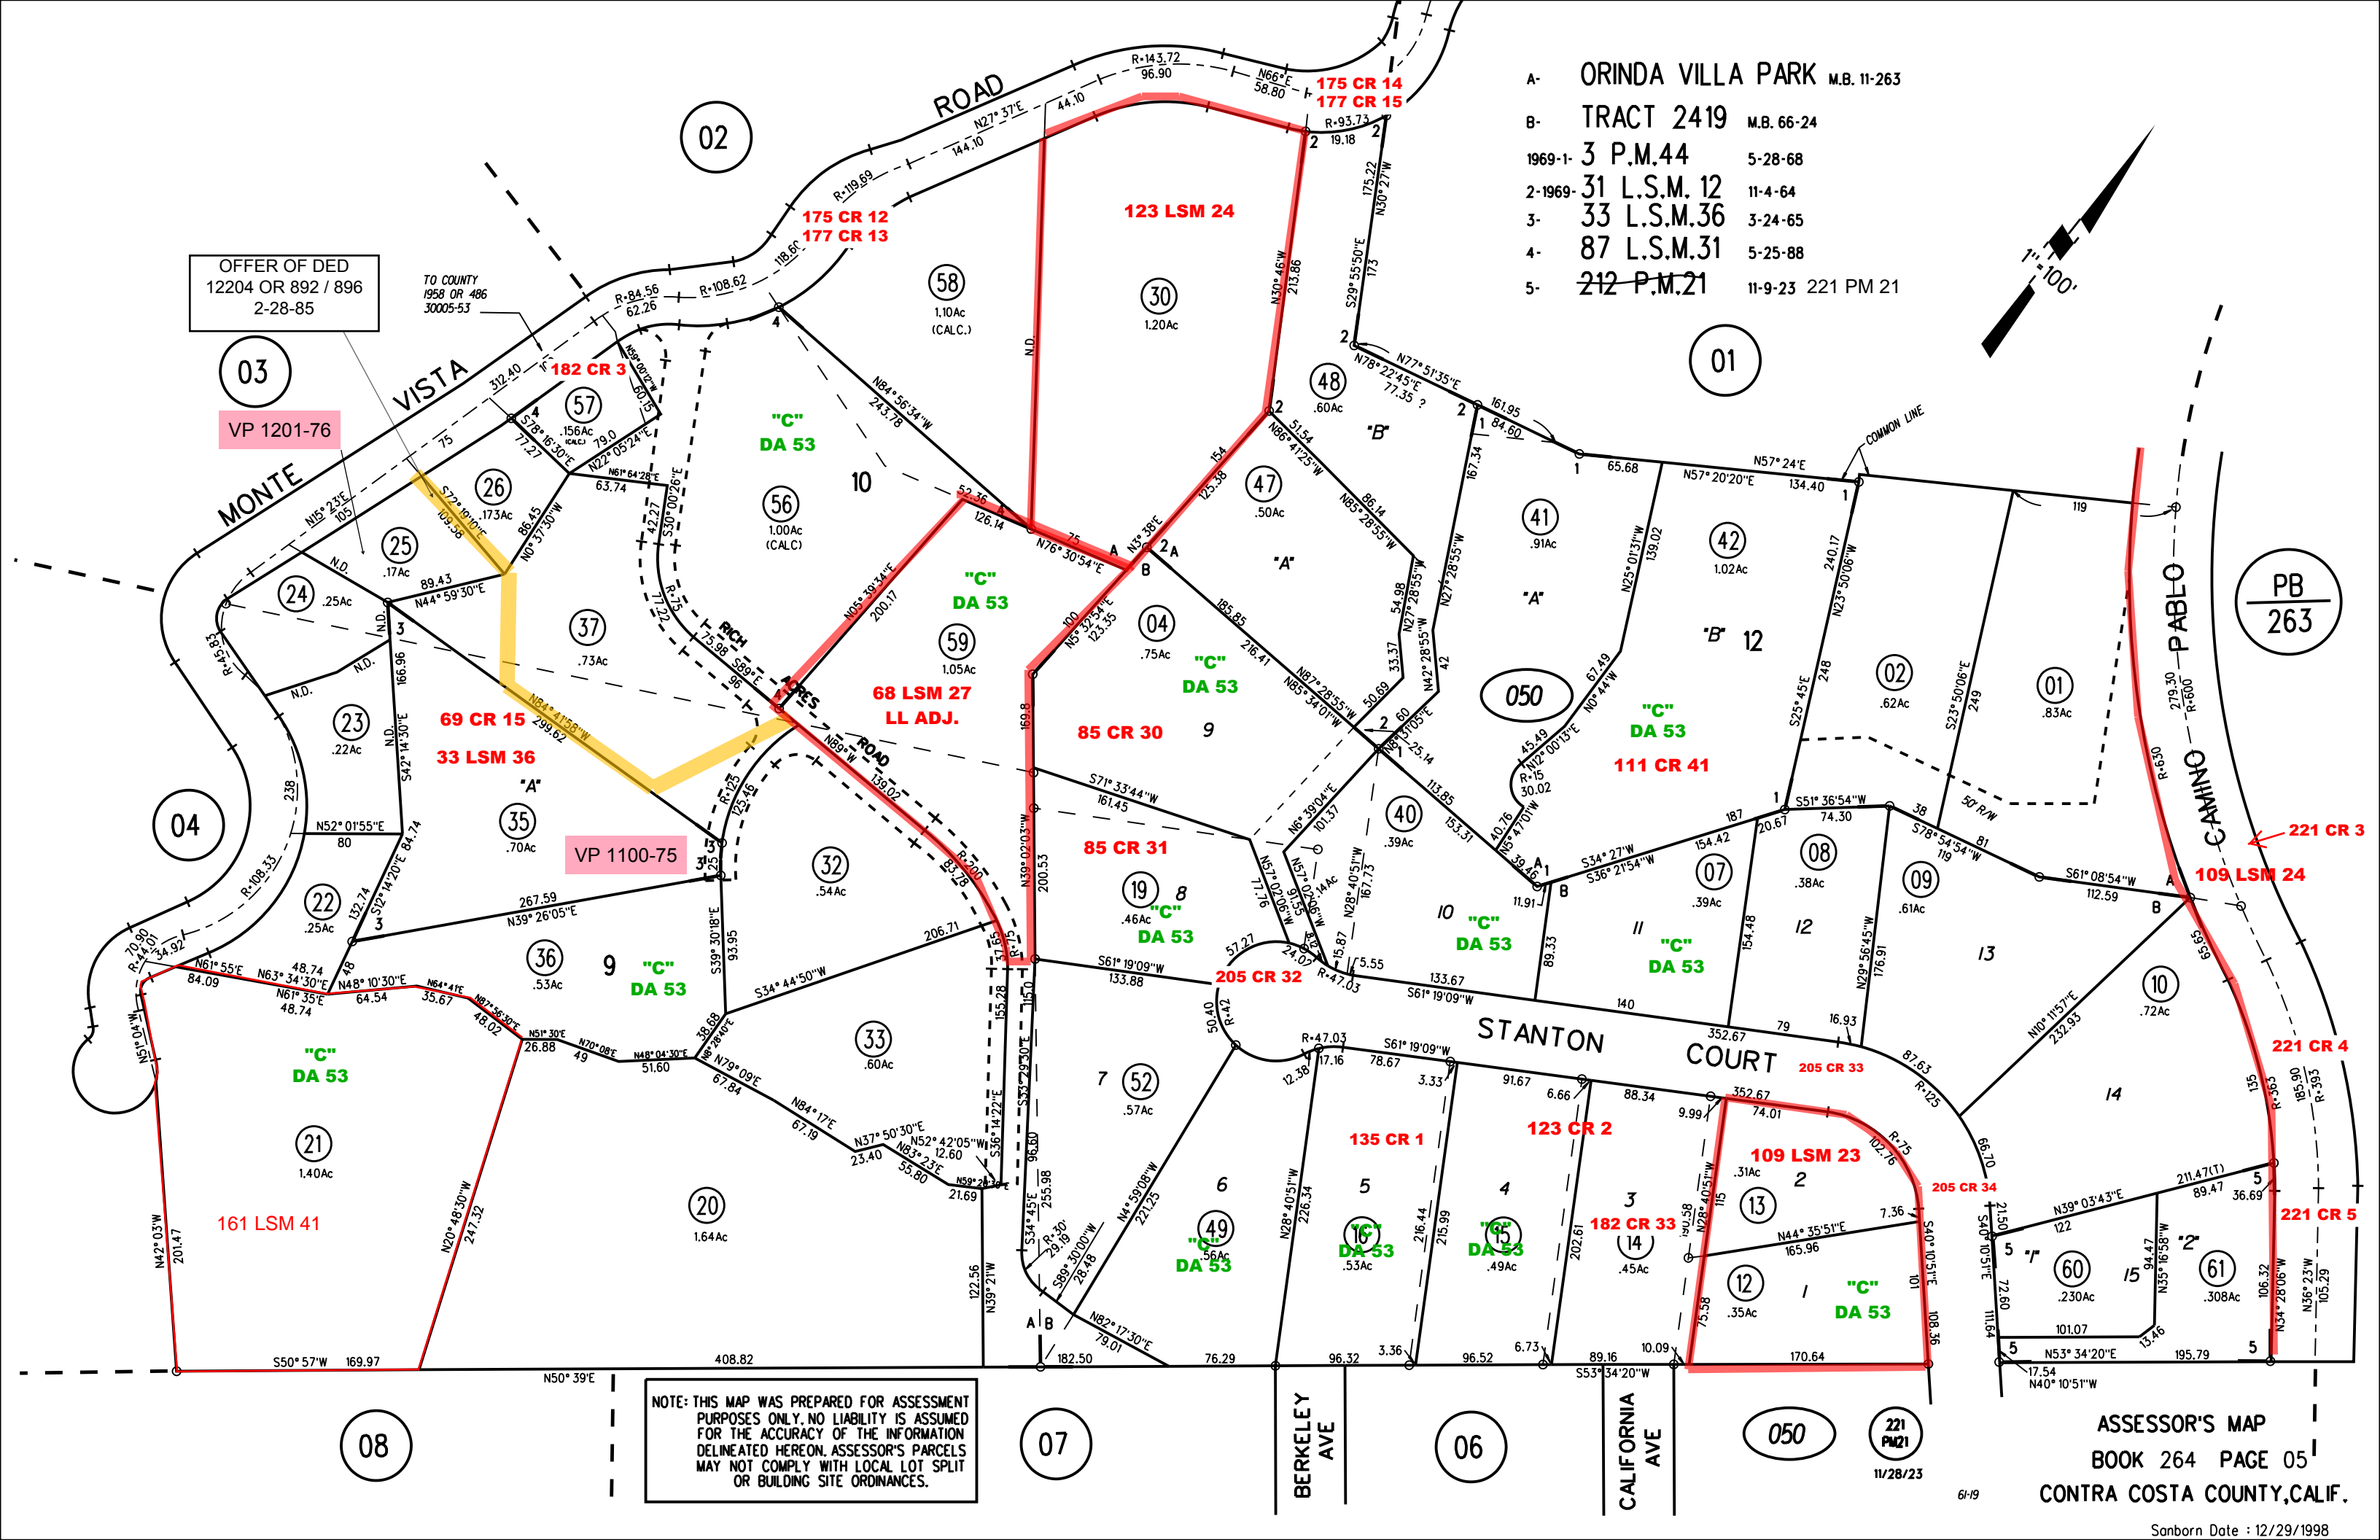

OFFER OF DED  
12204 OR 892 / 896  
2-28-85

TO COUNTY  
1958 OR 486  
30005-53

VP 1201-76

VP 1100-75

PB  
263

61-9