


NOTE: THIS MAP WAS PREPARED FOR ASSESSMENT PURPOSES ONLY. NO LIABILITY IS ASSUMED FOR THE ACCURACY OF THE INFORMATION DELINEATED HEREON. ASSESSOR'S PARCELS MAY NOT COMPLY WITH LOCAL LOT SPLIT OR BUILDING SITE ORDINANCES.

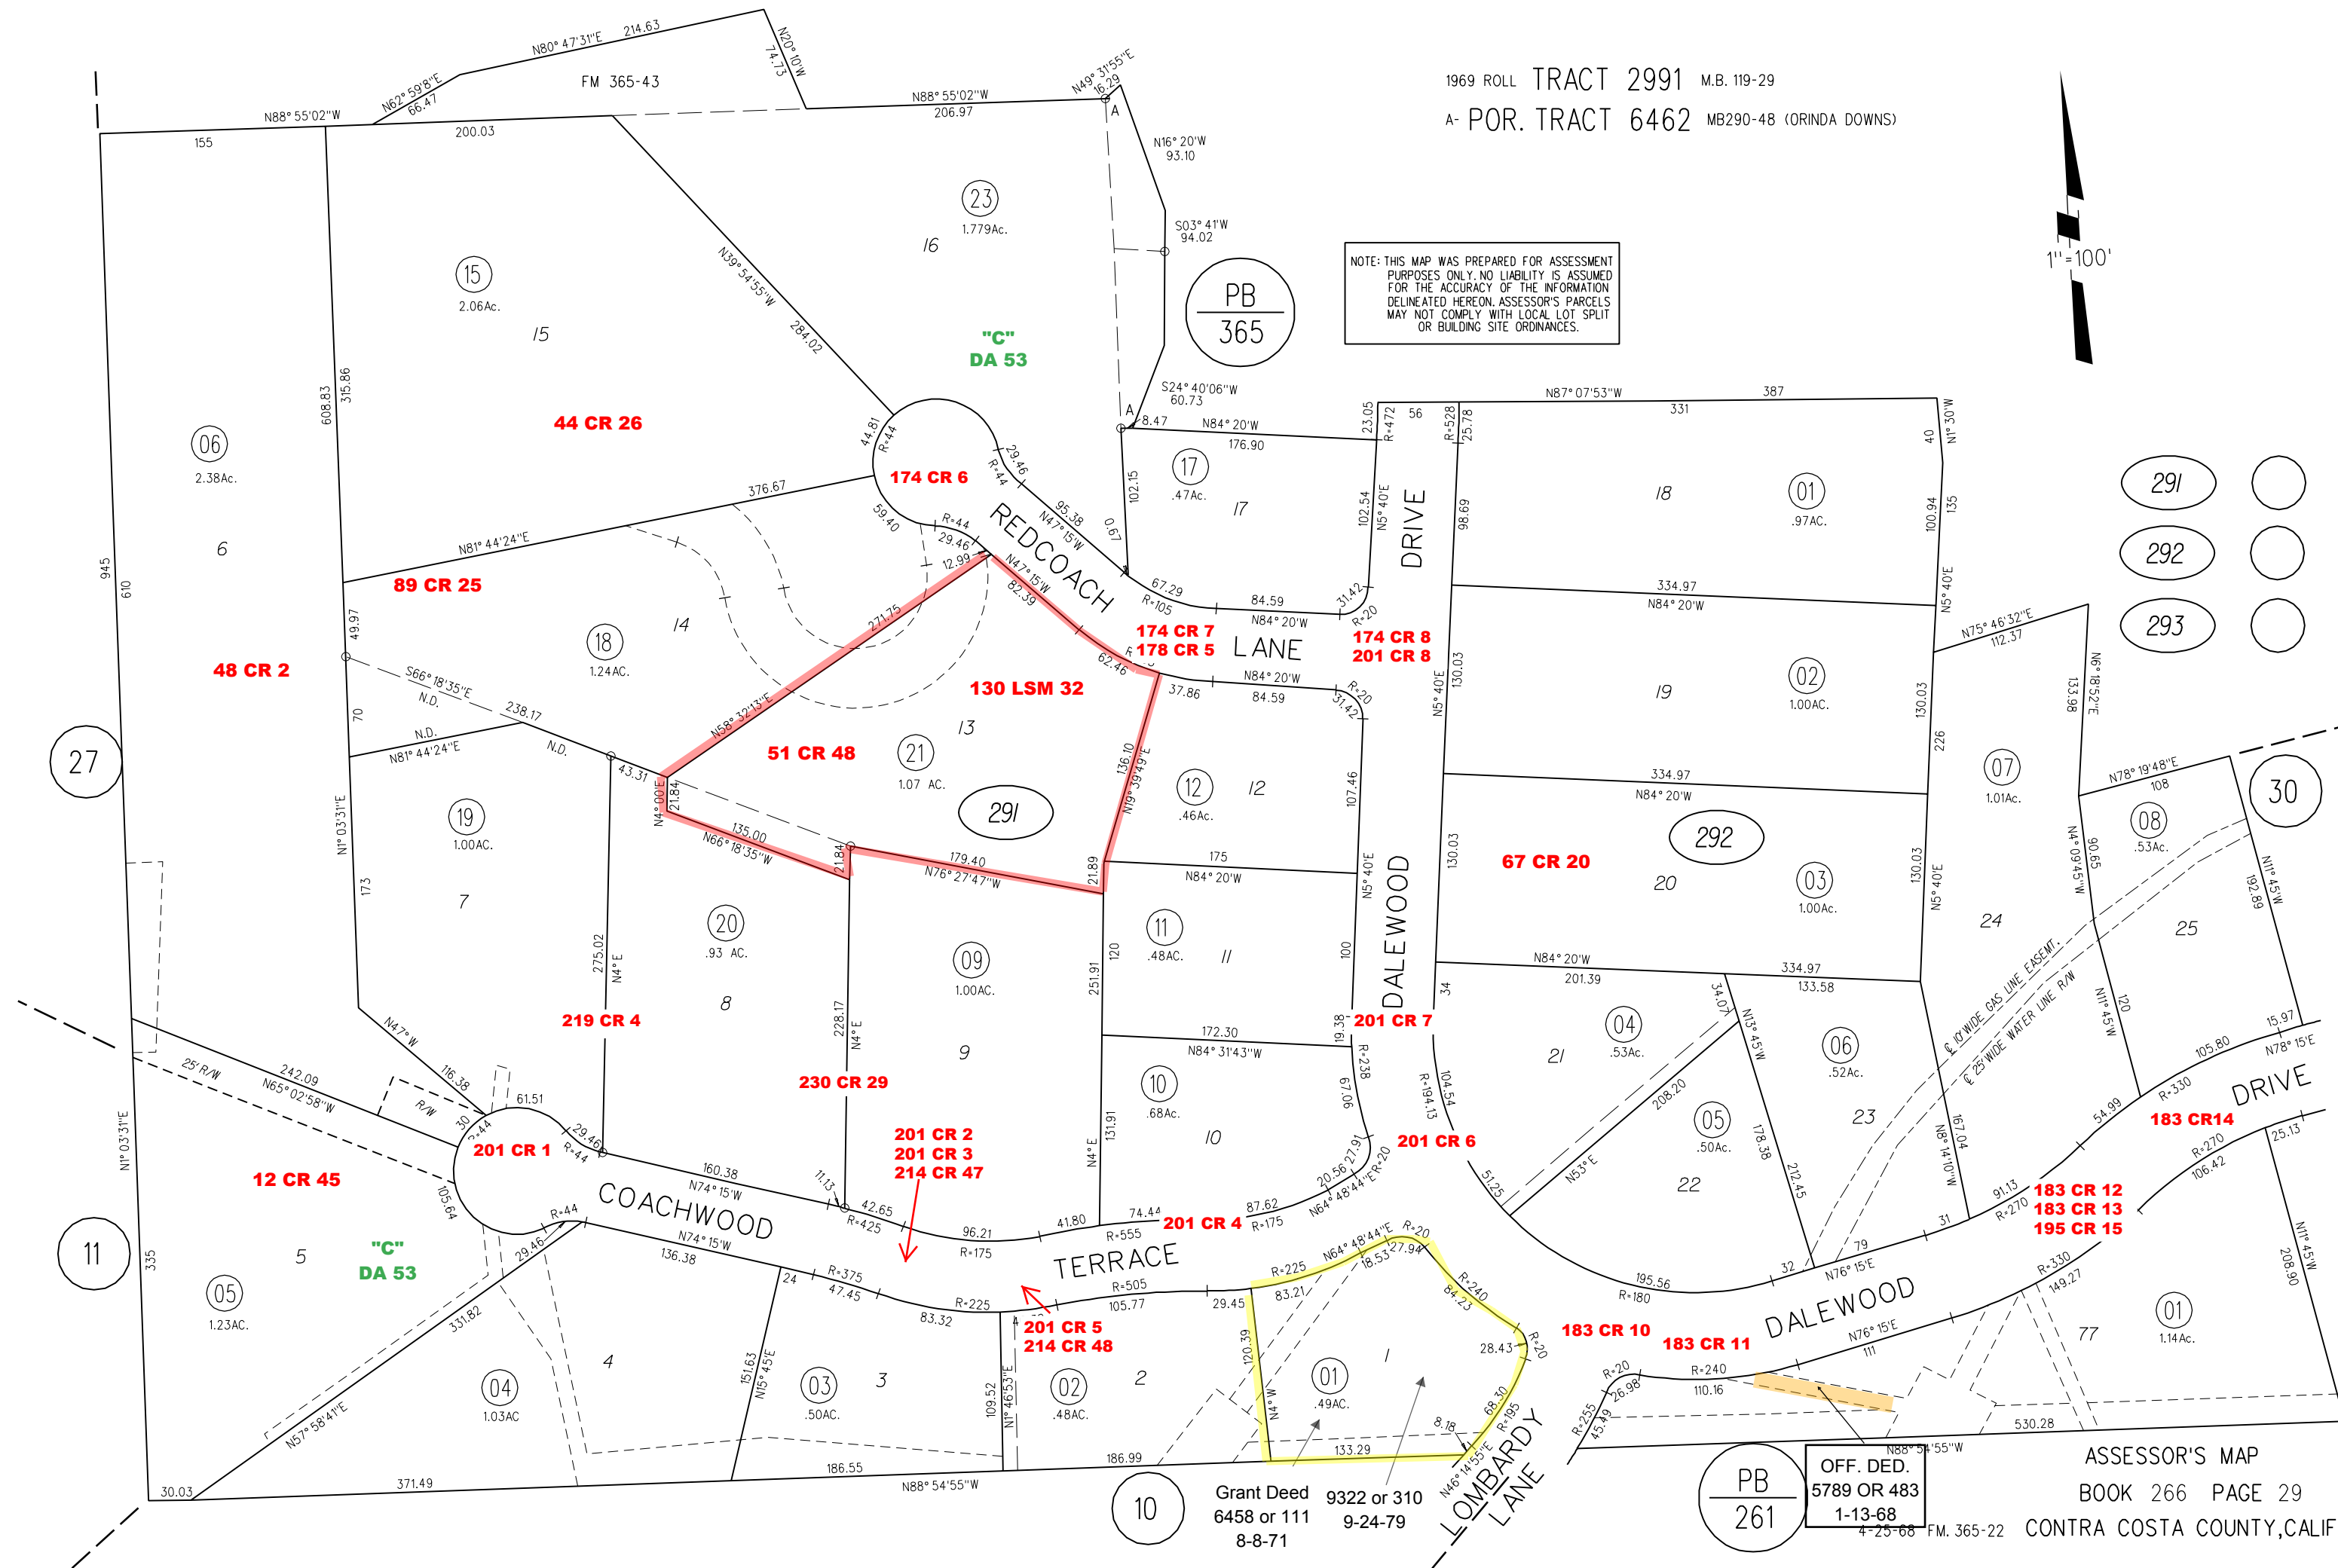

OFF. DED.
5789 OR 483
1-13-68

Grant Deed
6458 or 111
8-8-71

9322 or 310
9-24-79

PB
261

10

291
292
293

30

01

06

15

23

PB
365

17

18

21

291

12

02

07

08

19

20

09

10

04

06

05

48 CR 2

89 CR 25

174 CR 6

174 CR 7
178 CR 5

174 CR 8
201 CR 8

51 CR 48

130 LSM 32

219 CR 4

230 CR 29

201 CR 2
201 CR 3
214 CR 47

12 CR 45

201 CR 1

COACHWOOD

TERRACE

201 CR 5
214 CR 48

201 CR 7

201 CR 6

183 CR 10

183 CR 11

183 CR 12
183 CR 13
195 CR 15

183 CR 14

'C' DA 53

'C' DA 53


















































































































































































































































