
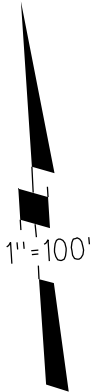


TRACT 2038 M B 58-15
 1- RECORD OF SURVEY 31 L.S.M. 9 11-4-64
 2-1974 30P.M.8 9-19-73
 3-1975 31L.S.M.11 11-4-64

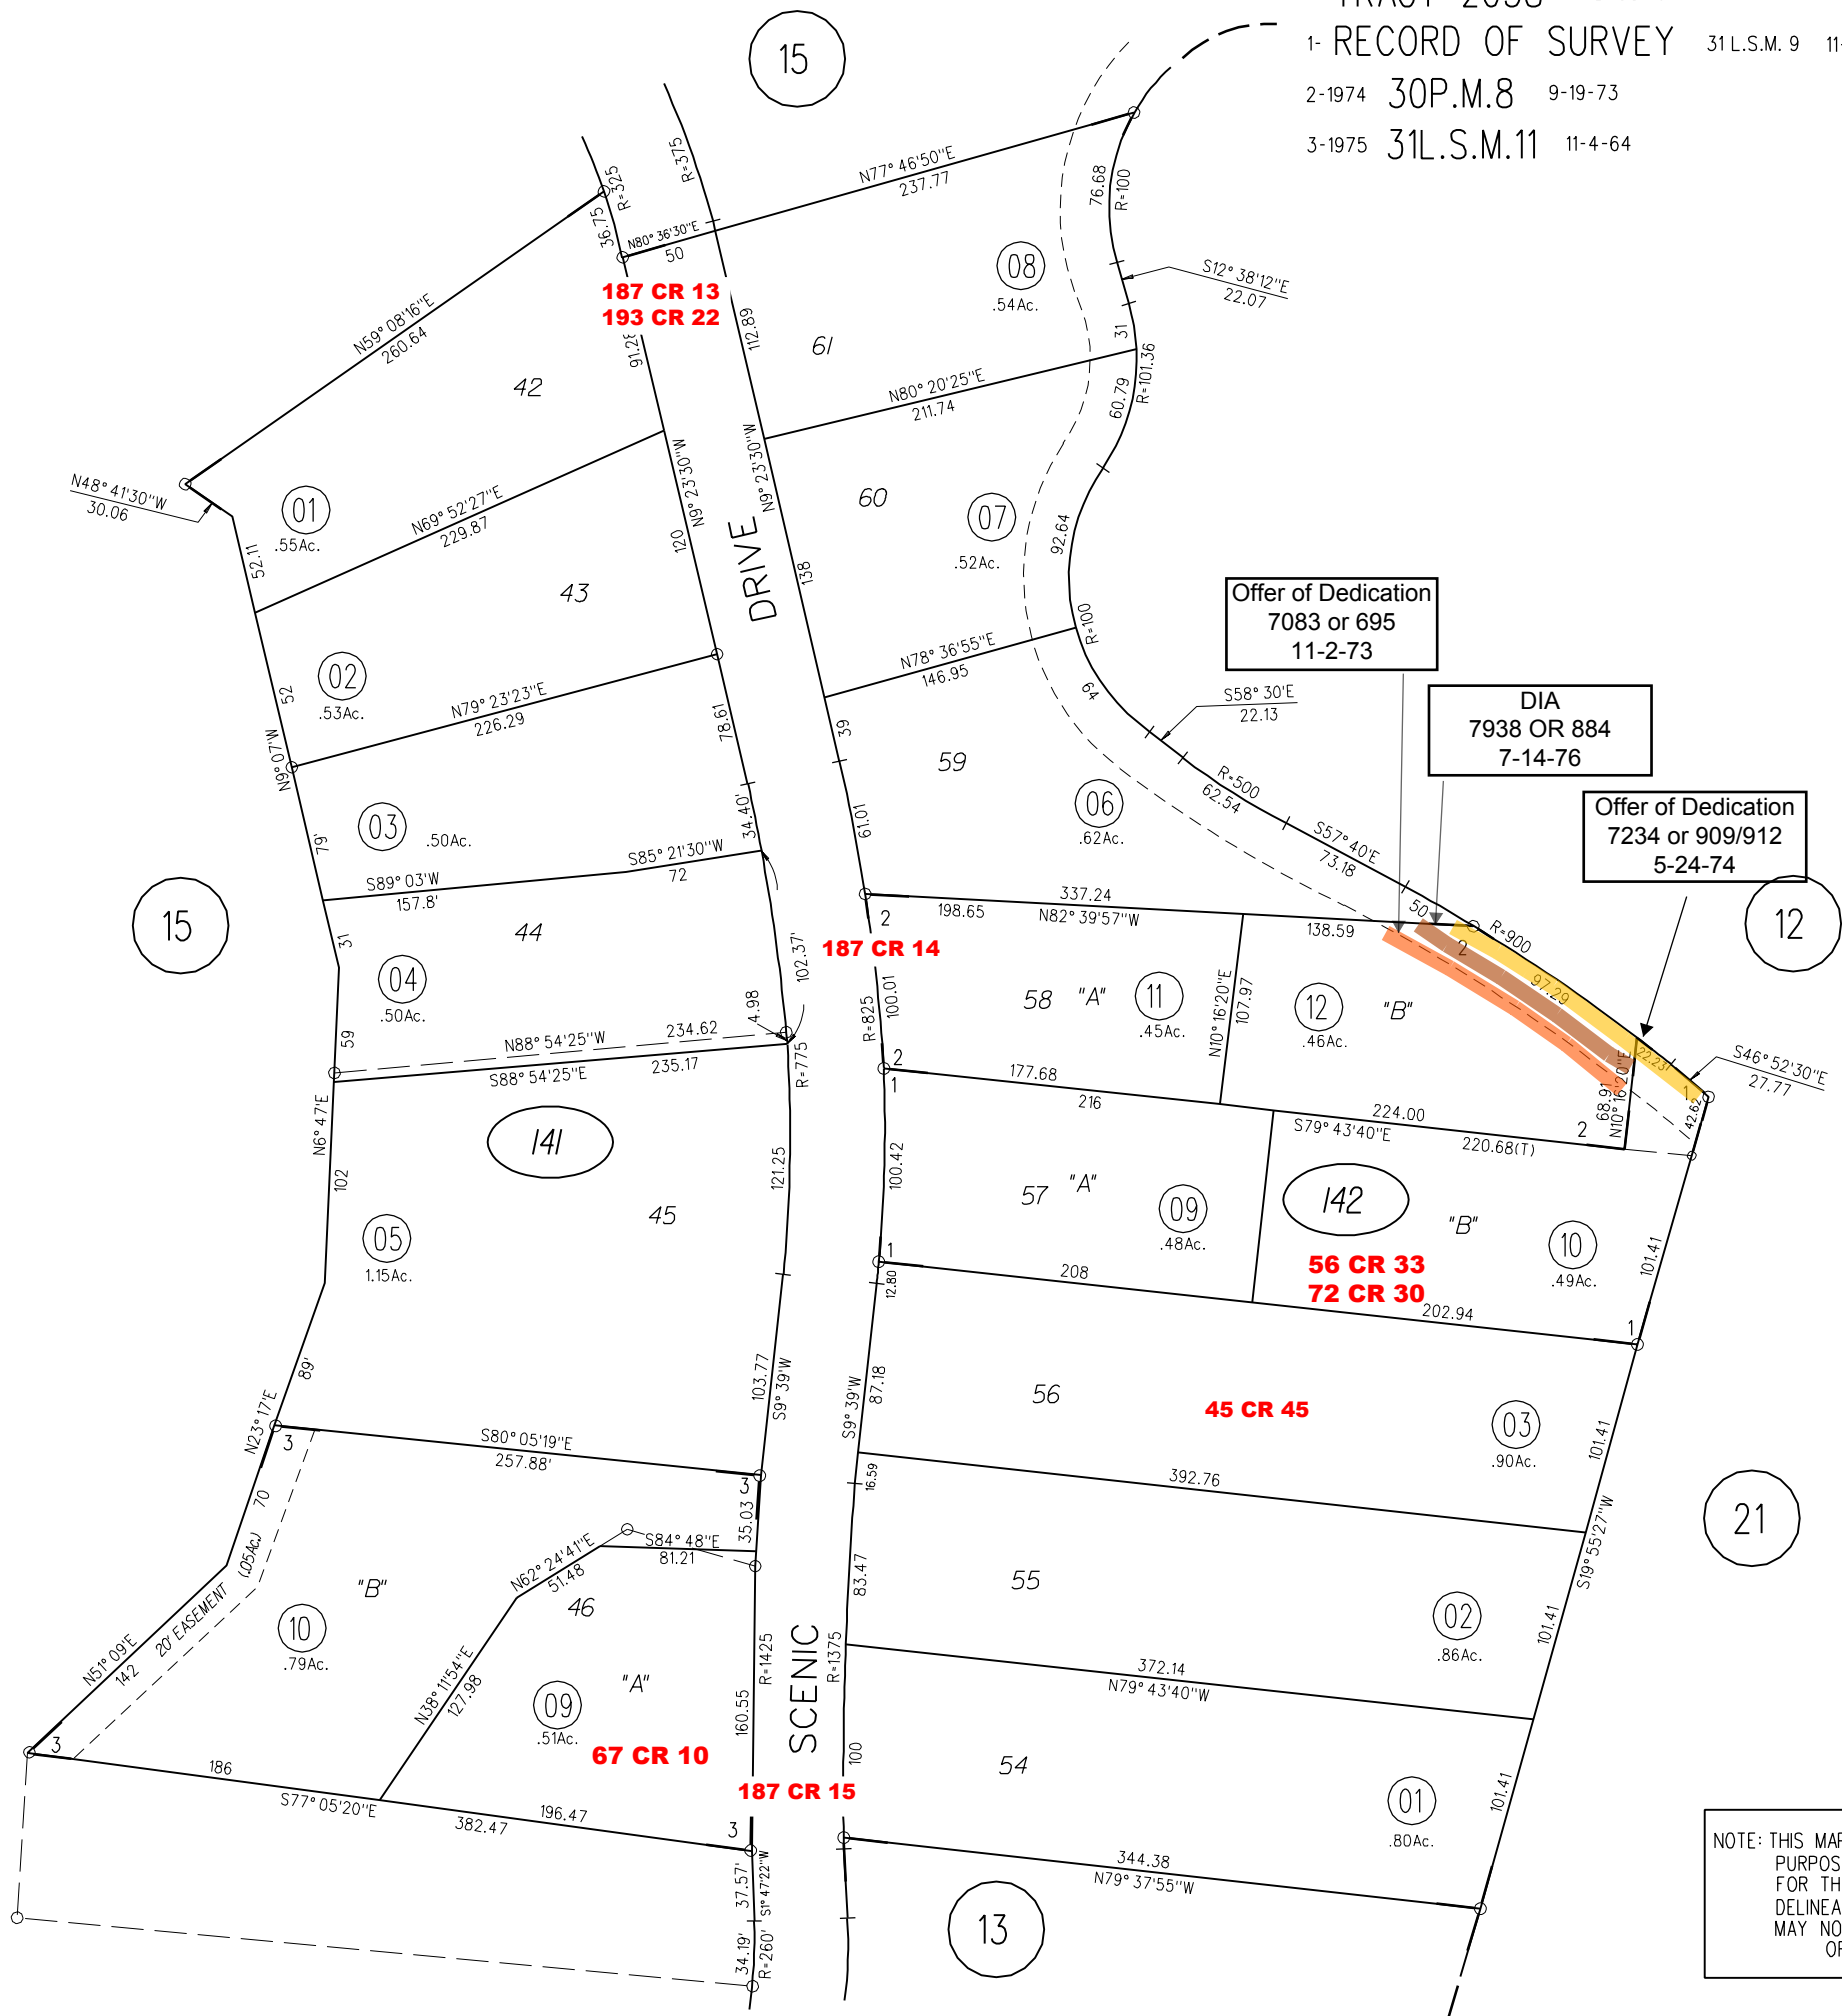

Offer of Dedication
 7083 or 695
 11-2-73

DIA
 7938 OR 884
 7-14-76

Offer of Dedication
 7234 or 909/912
 5-24-74

56 CR 33
 72 CR 30

45 CR 45

67 CR 10

187 CR 15

187 CR 14

187 CR 13
 193 CR 22

NOTE: THIS MAP WAS PREPARED FOR ASSESSMENT PURPOSES ONLY. NO LIABILITY IS ASSUMED FOR THE ACCURACY OF THE INFORMATION DELINEATED HEREON. ASSESSOR'S PARCELS MAY NOT COMPLY WITH LOCAL LOT SPLIT OR BUILDING SITE ORDINANCES.

