

RHEEM HIGHLANDS M B 35-38


1- RECORD OF SURVEY 41L.S.M.35 4-13-66

TAX CODE AREA


2-1970- 9 P.M. 25 -6-25-69

3- 38P.M.38 7-9-75 (LOT LN. ADJ. 80 L.S.M. 8 6-24-86)

PB
252

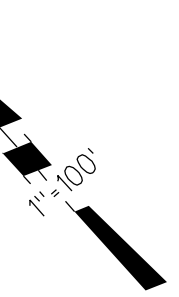

121
122
123

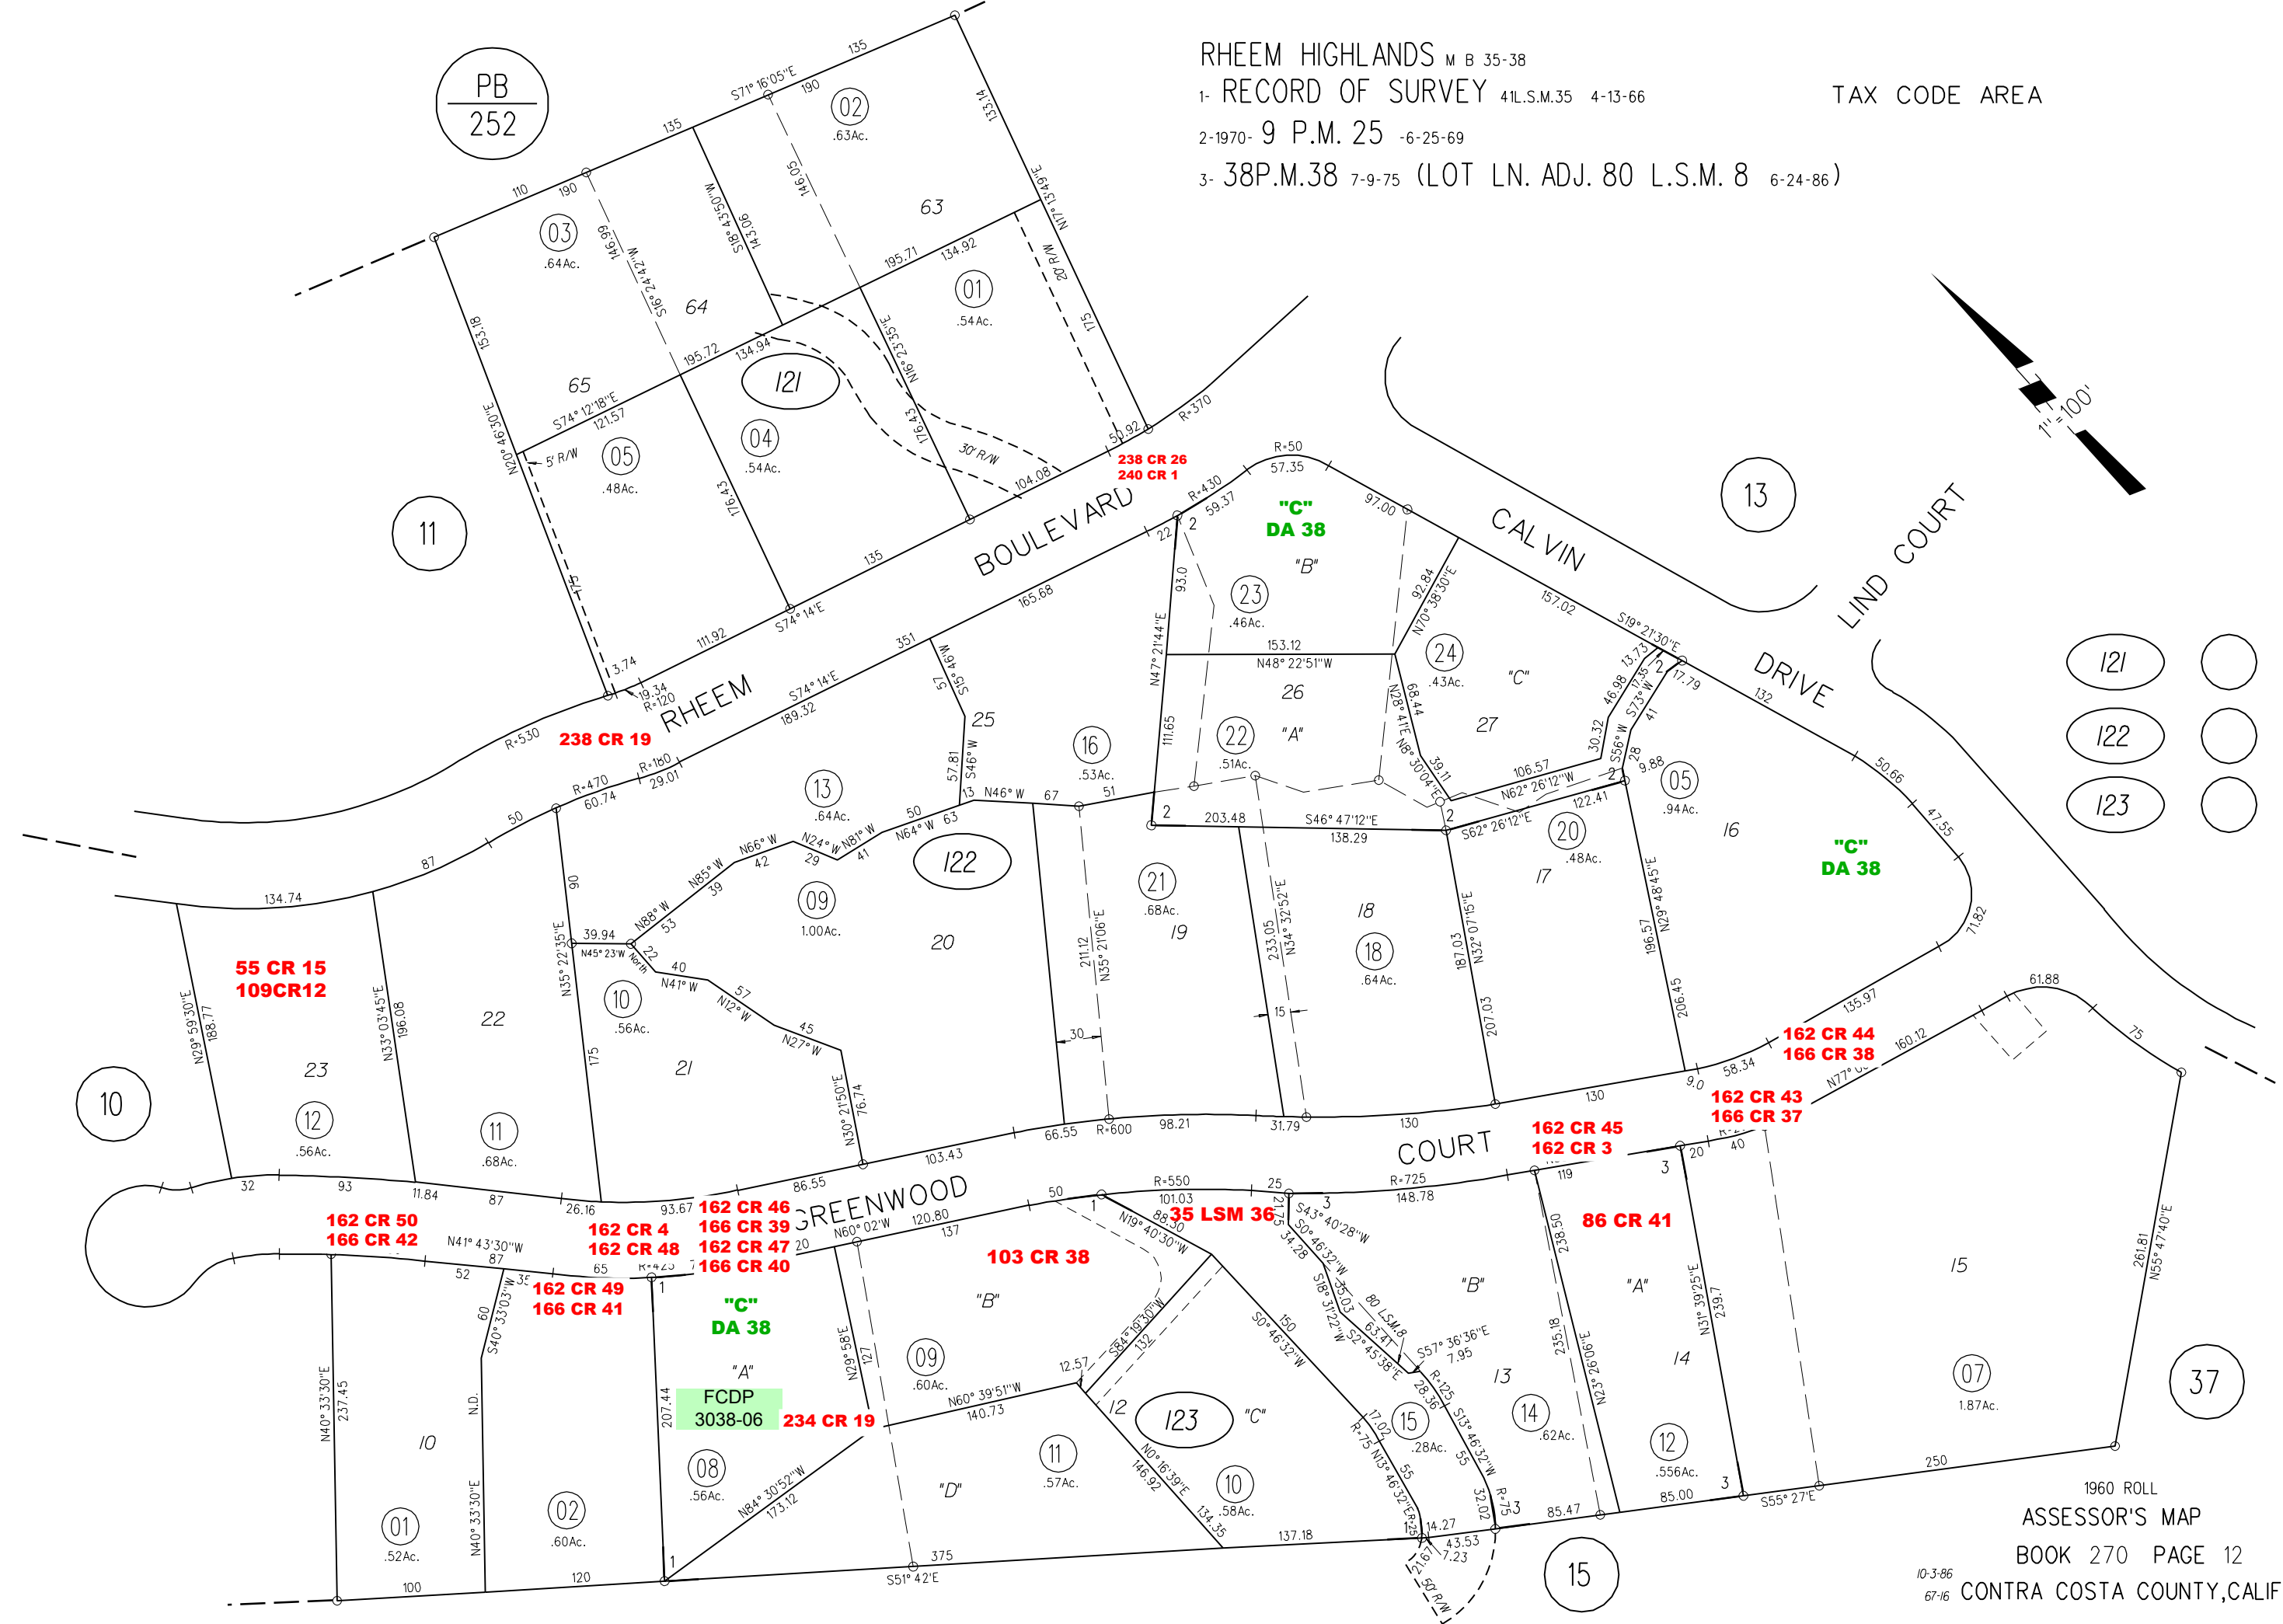

55 CR 15
109CR12

162 CR 50
166 CR 42

162 CR 4
162 CR 48
162 CR 47
166 CR 40

162 CR 49
166 CR 41

162 CR 46
166 CR 39
162 CR 47
166 CR 40

"C"
DA 38

FCDP
3038-06 234 CR 19

103 CR 38

35 LSM 36

162 CR 45
162 CR 3

86 CR 41

162 CR 44
166 CR 38

162 CR 43
166 CR 37

"C"
DA 38