


RANCHO LAGUNA DE LOS PALOS COLORADOS

1- RECORD OF SURVEY 44L.S.M.27 8-25-66

2- 59P.M.31 11-4-77-SEE DETAIL BELOW

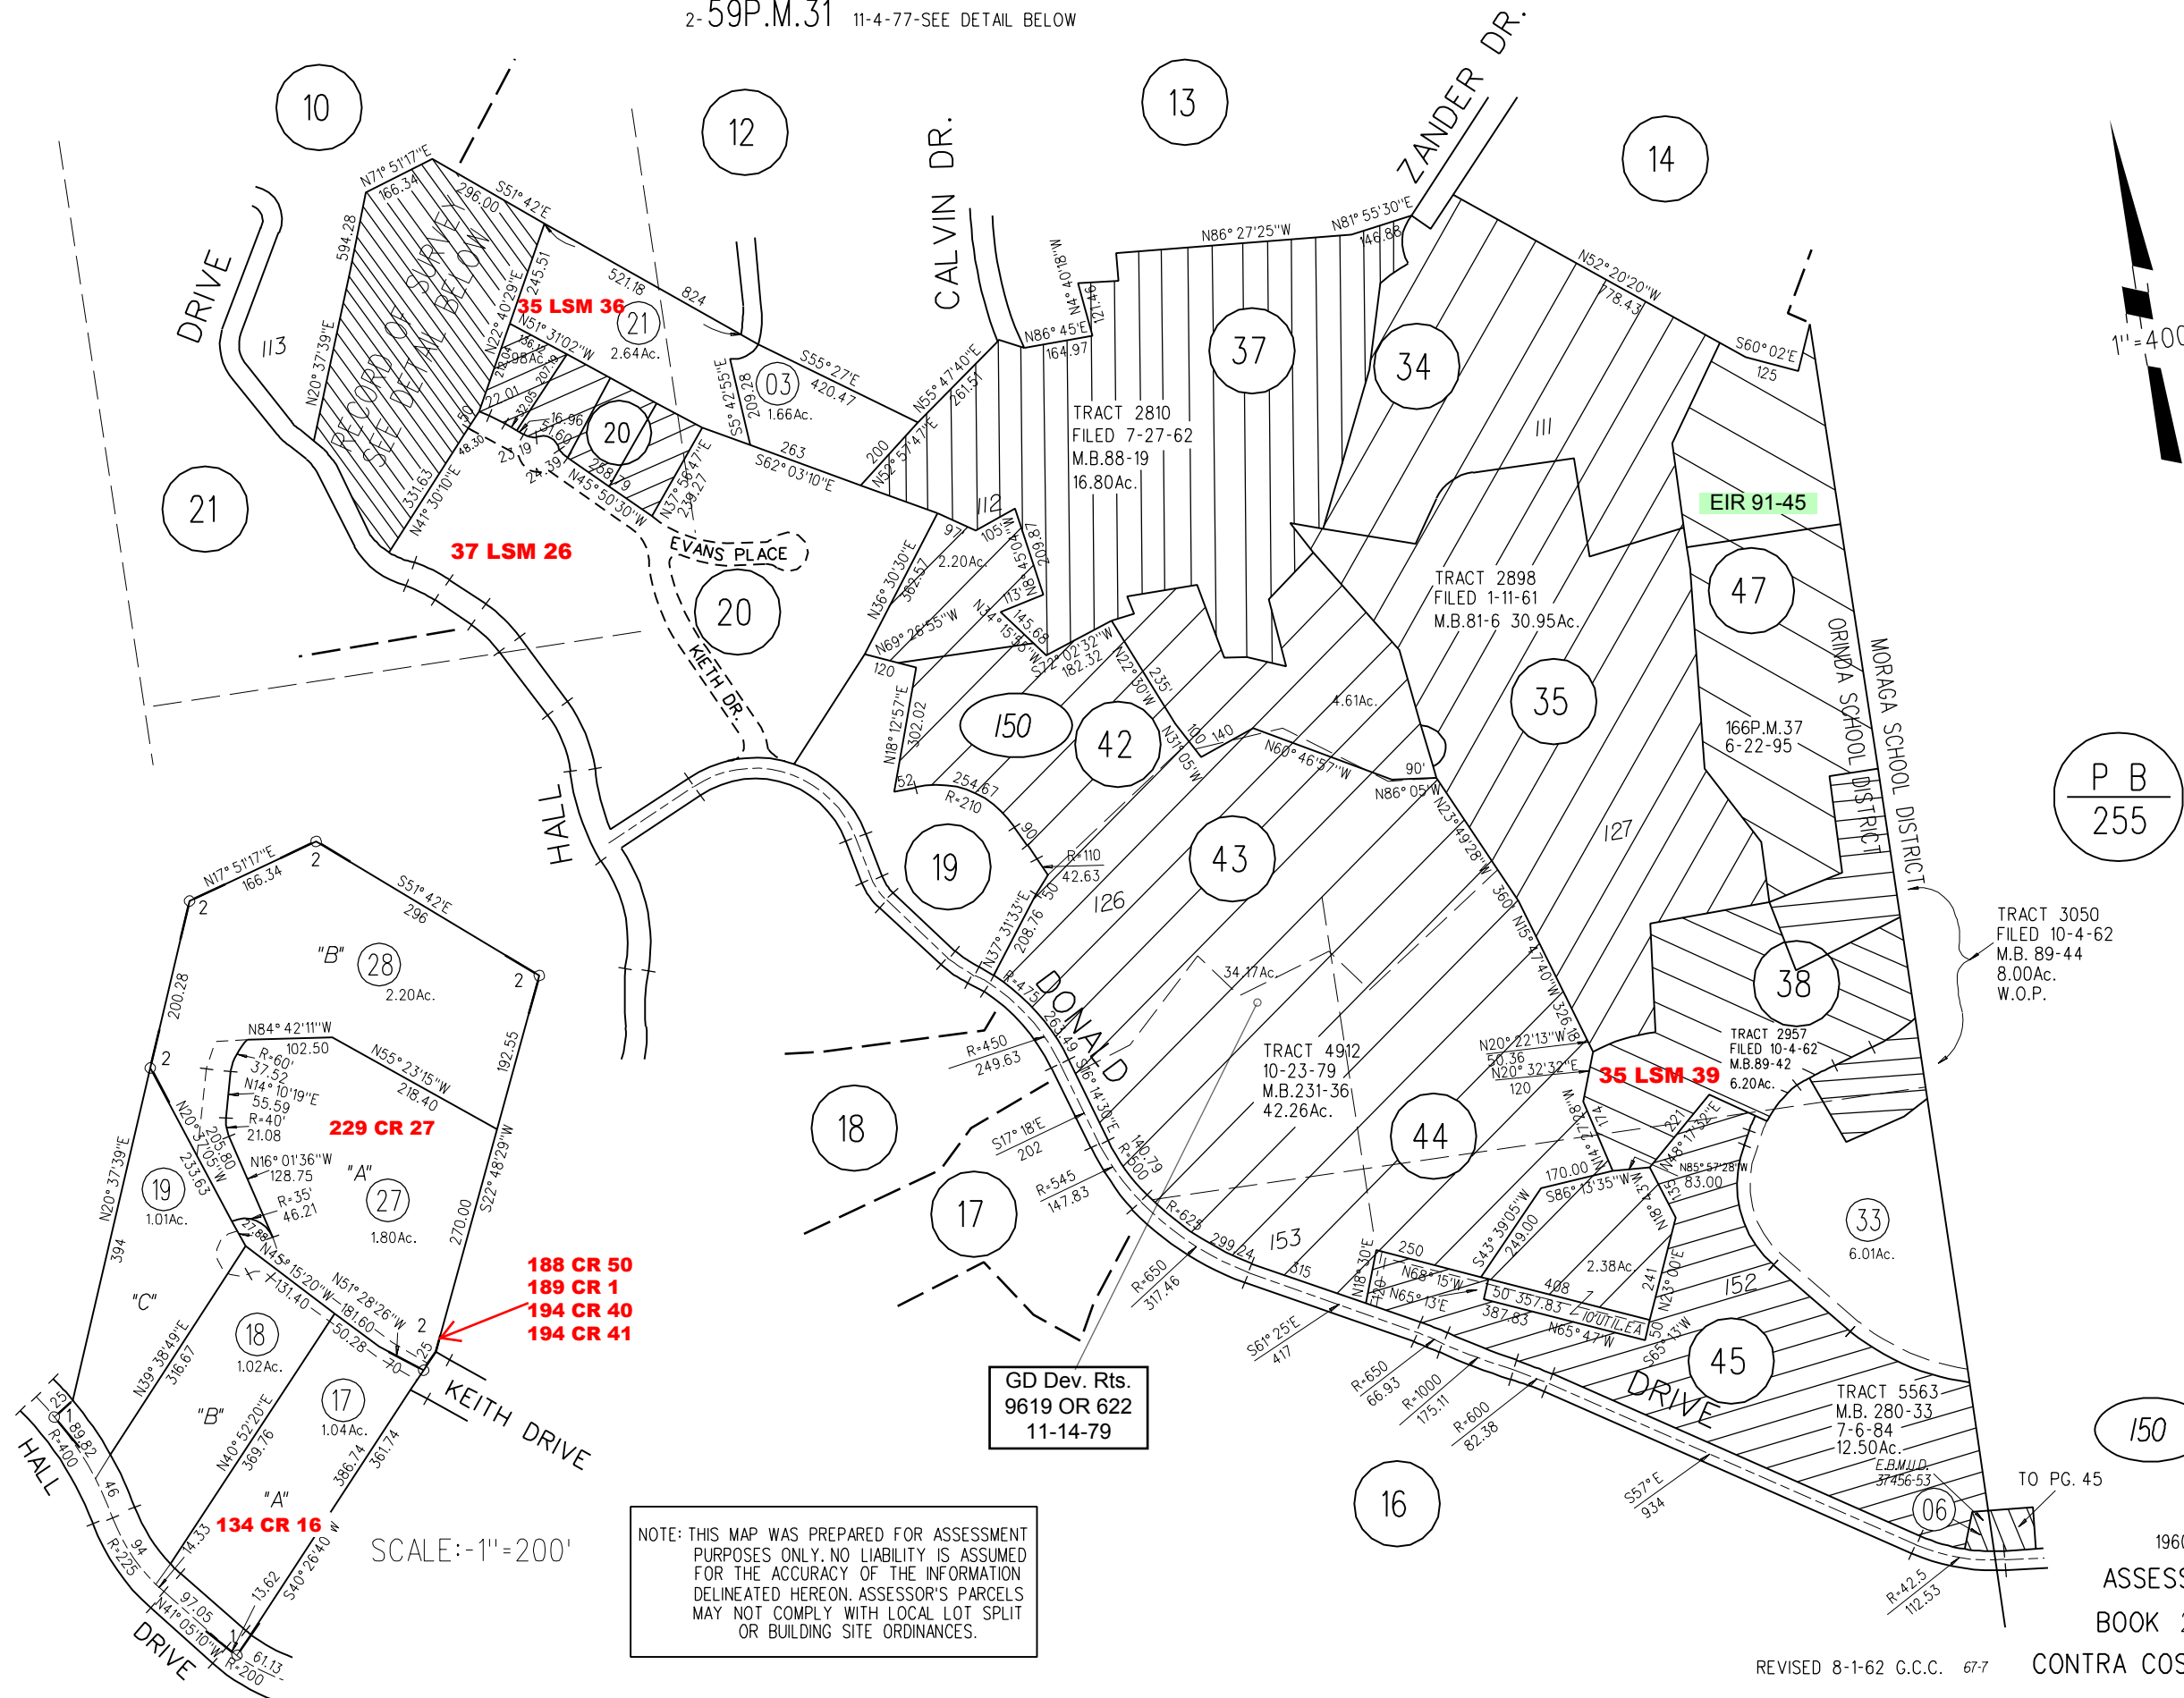

P B  
255

37 LSM 26

EIR 91-45

35 LSM 39

SCALE: -1"=200'

NOTE: THIS MAP WAS PREPARED FOR ASSESSMENT PURPOSES ONLY. NO LIABILITY IS ASSUMED FOR THE ACCURACY OF THE INFORMATION DELINEATED HEREON. ASSESSOR'S PARCELS MAY NOT COMPLY WITH LOCAL LOT SPLIT OR BUILDING SITE ORDINANCES.

GD Dev. Rts.  
9619 OR 622  
11-14-79

134 CR 16

188 CR 50  
189 CR 1  
194 CR 40  
194 CR 41

229 CR 27