
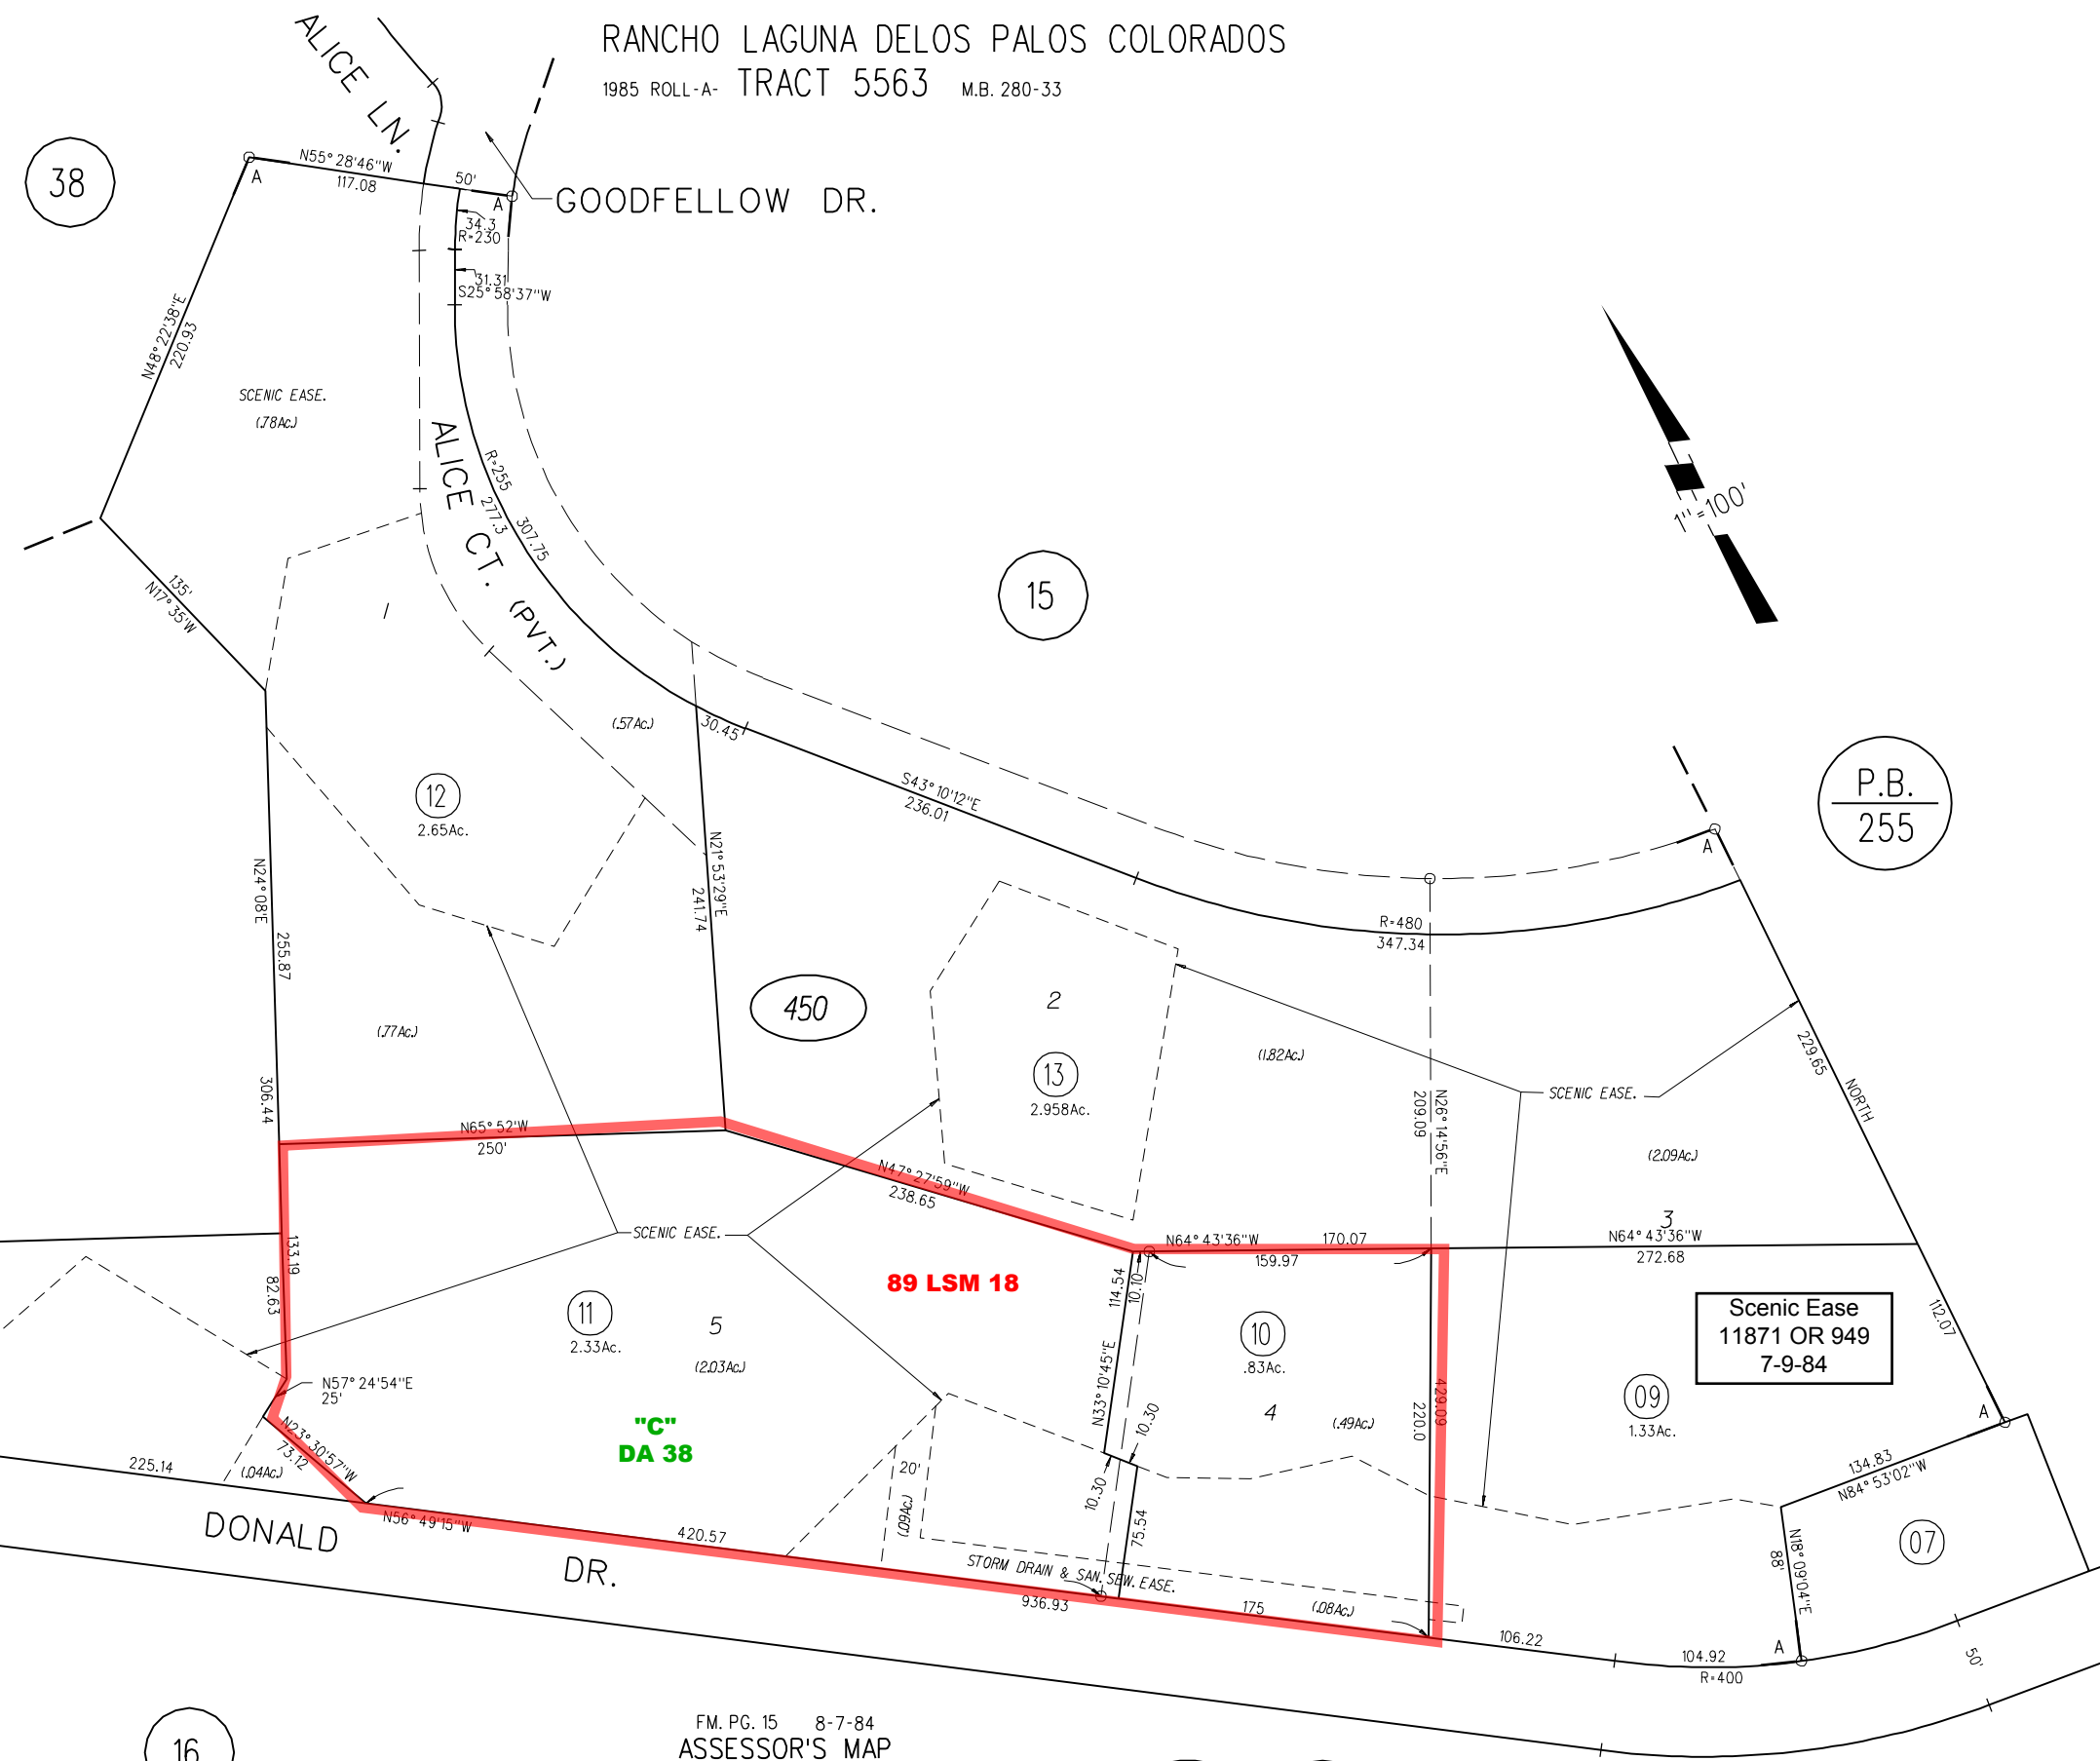


RANCHO LAGUNA DE LOS PALOS COLORADOS

1985 ROLL-A- TRACT 5563 M.B. 280-33

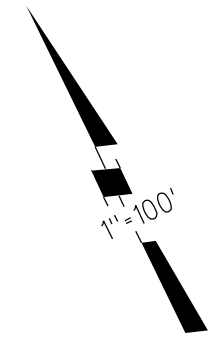

P.B.
255

Scenic Ease
11871 OR 949
7-9-84

89 LSM 18

"C"
DA 38

NOTE: THIS MAP WAS PREPARED FOR ASSESSMENT PURPOSES ONLY. NO LIABILITY IS ASSUMED FOR THE ACCURACY OF THE INFORMATION DELINEATED HEREON. ASSESSOR'S PARCELS MAY NOT COMPLY WITH LOCAL LOT SPLIT OR BUILDING SITE ORDINANCES.

FM. PG. 15 8-7-84
ASSESSOR'S MAP
BOOK 270 PAGE 45
CONTRA COSTA COUNTY, CALIF.

450