
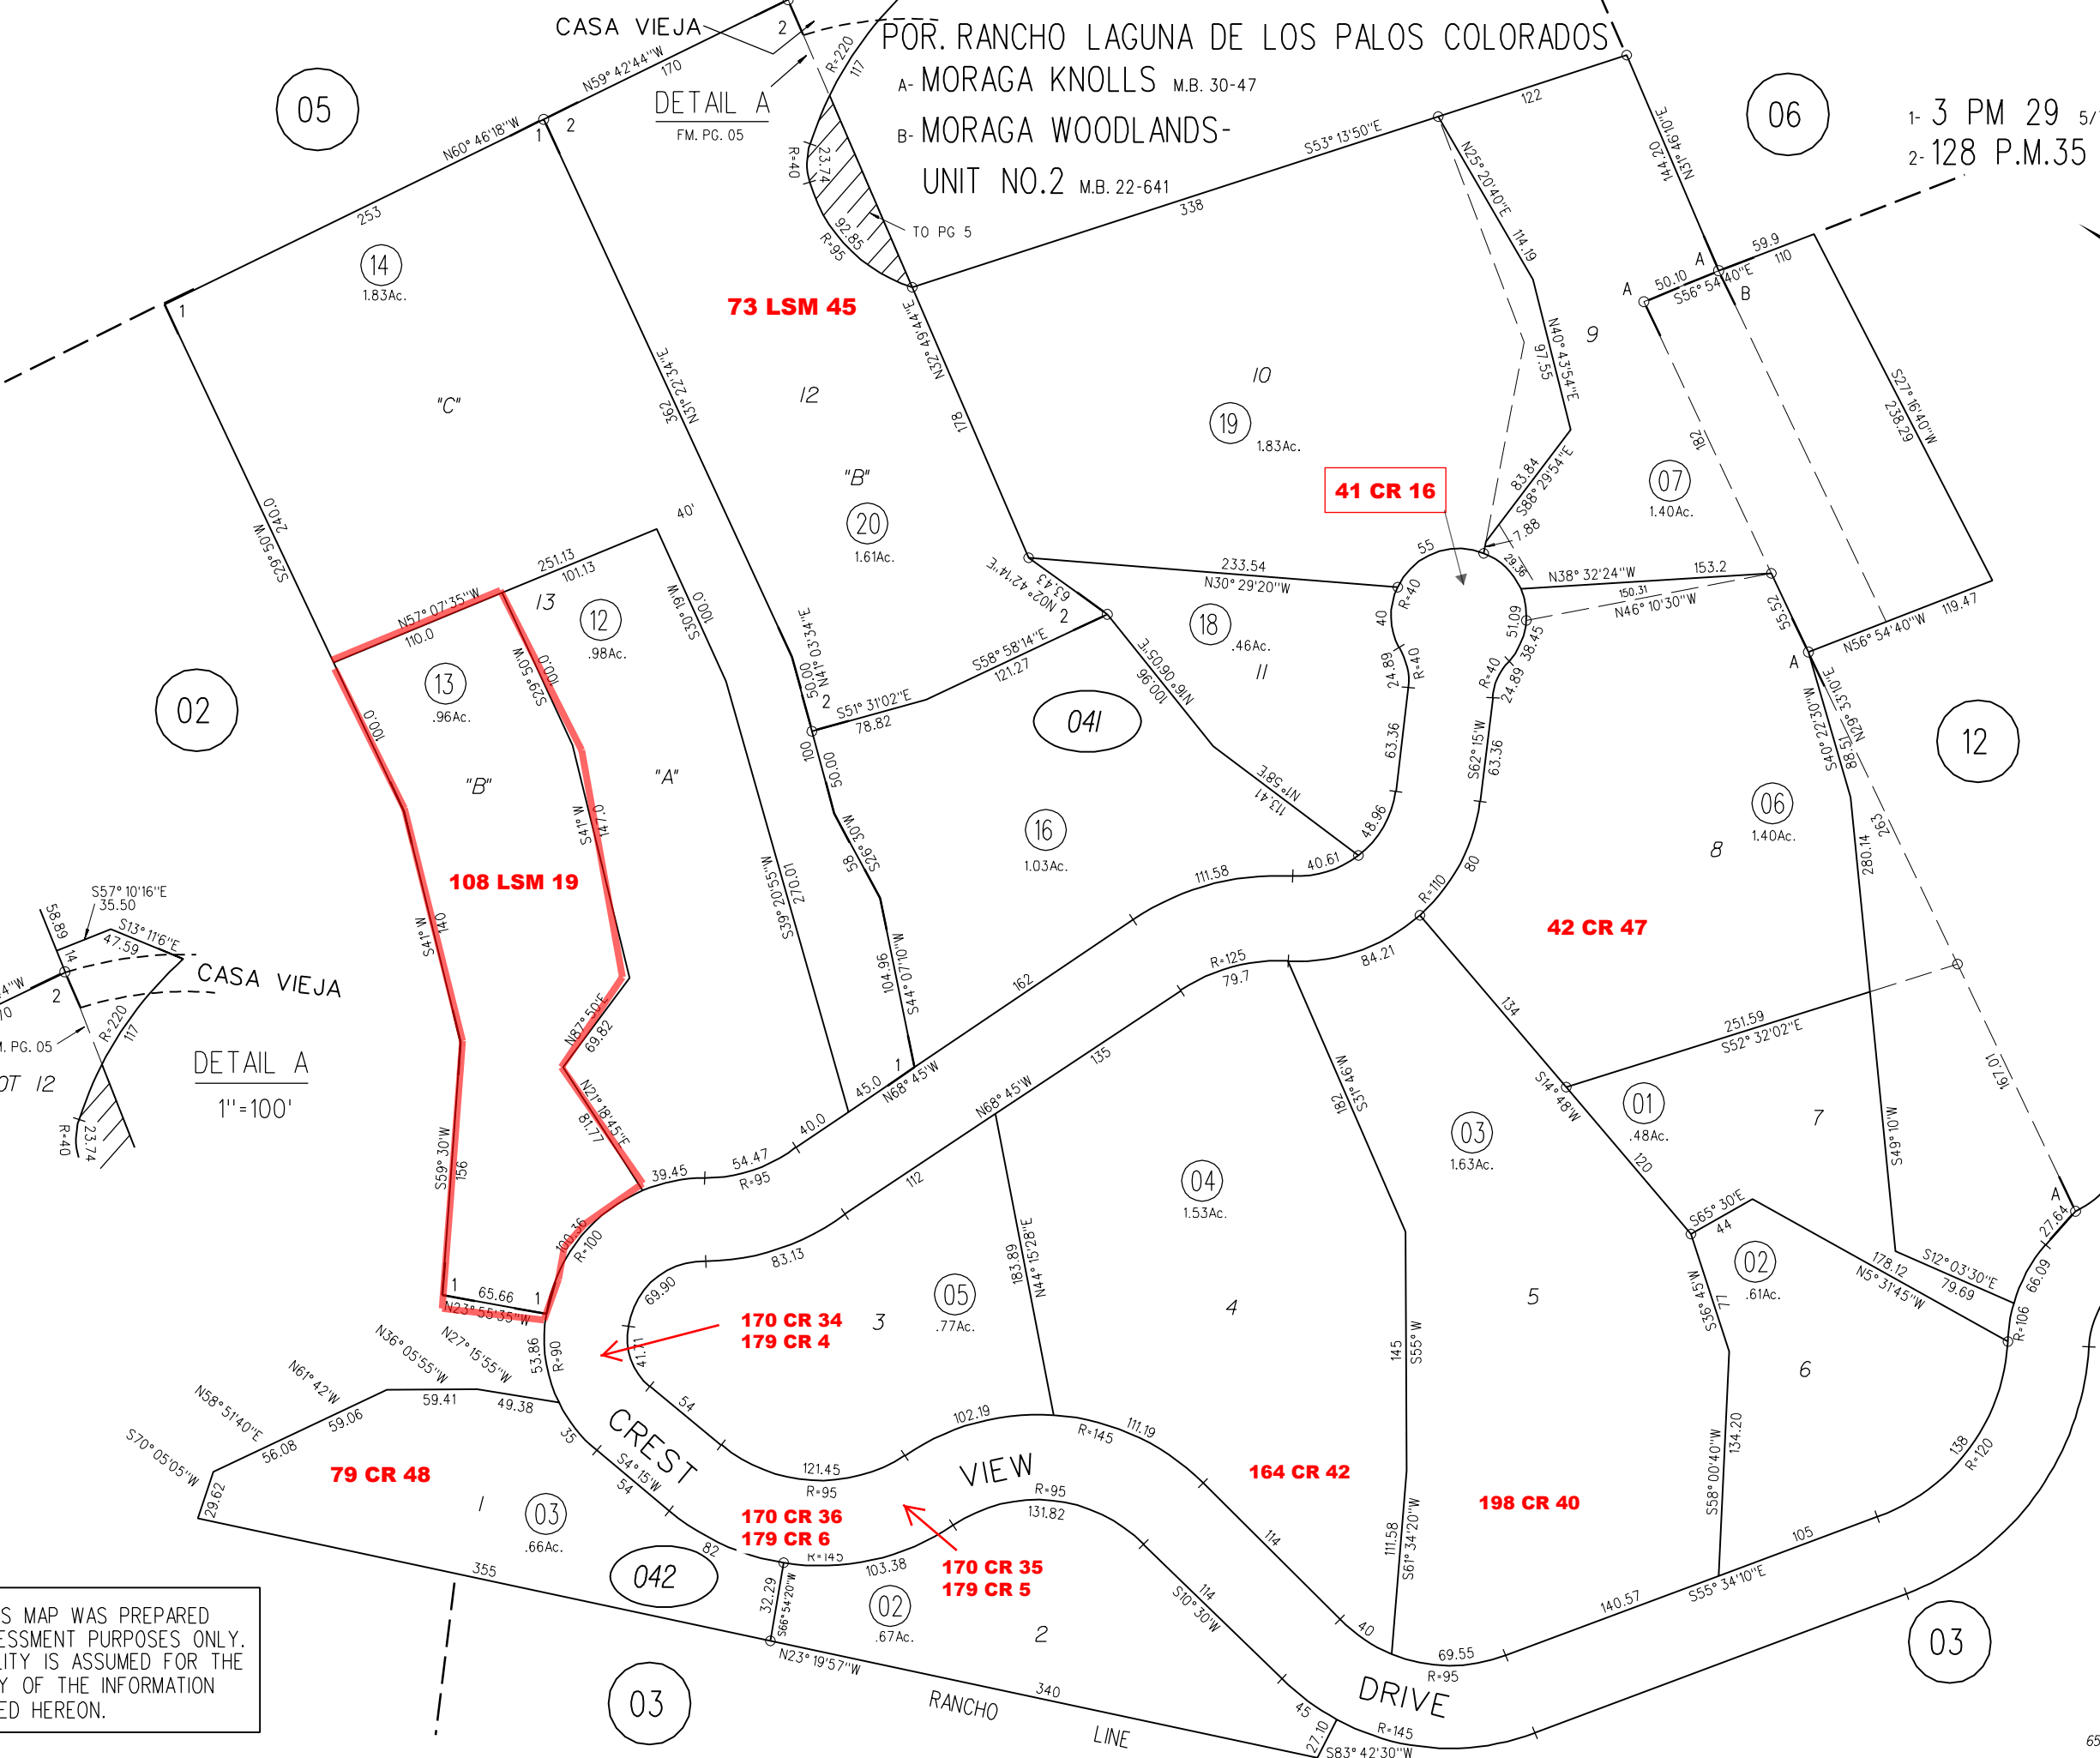


POR. RANCHO LAGUNA DE LOS PALOS COLORADOS

A- MORAGA KNOLLS M.B. 30-47
B- MORAGA WOODLANDS- UNIT NO.2 M.B. 22-641

1- 3 PM 29 5/7/68
2- 128 P.M.35 & 36 7-7-87

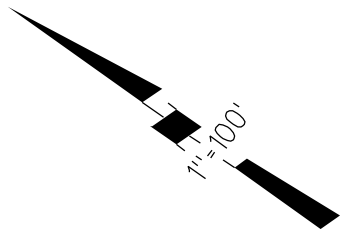

05

06

14
1.83Ac.

19
1.83Ac.

07
1.40Ac.

02

13
.96Ac.


20
1.61Ac.

41 CR 16

18
.46Ac.

12

06
1.40Ac.

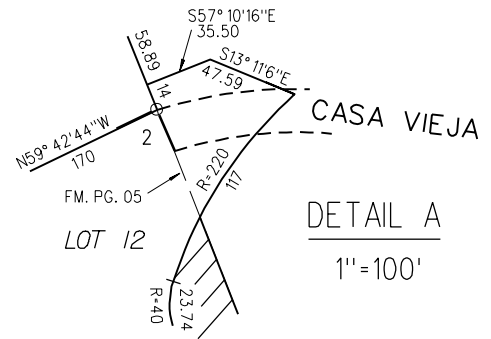

108 LSM 19

42 CR 47

041

16
1.03Ac.

03
1.63Ac.

01
.48Ac.

DETAIL A
1" = 100'

170 CR 34
179 CR 4

04
1.53Ac.

05
.77Ac.

79 CR 48

164 CR 42

198 CR 40

170 CR 36
179 CR 6

170 CR 35
179 CR 5

042

02
.67Ac.

03

041

042

NOTE: THIS MAP WAS PREPARED FOR ASSESSMENT PURPOSES ONLY. NO LIABILITY IS ASSUMED FOR THE ACCURACY OF THE INFORMATION DELINEATED HEREON.