

POR. SEC. 3 T1S R3W M.D.B.&M

A- TRACT 8101 MB 515-40 11-20-12

1- 25PM45 12-21-72

2- 208PM1 11-20-12

1"=200'

13

08

09

26

02

07

23

16


10

13

110

29-32
03/10/14

NOTE: THIS MAP WAS PREPARED FOR ASSESSMENT PURPOSES ONLY. NO LIABILITY IS ASSUMED FOR THE ACCURACY OF THE INFORMATION DELINEATED HEREON. ASSESSOR'S PARCELS MAY NOT COMPLY WITH LOCAL LOT SPLIT OR BUILDING SITE ORDINANCES.

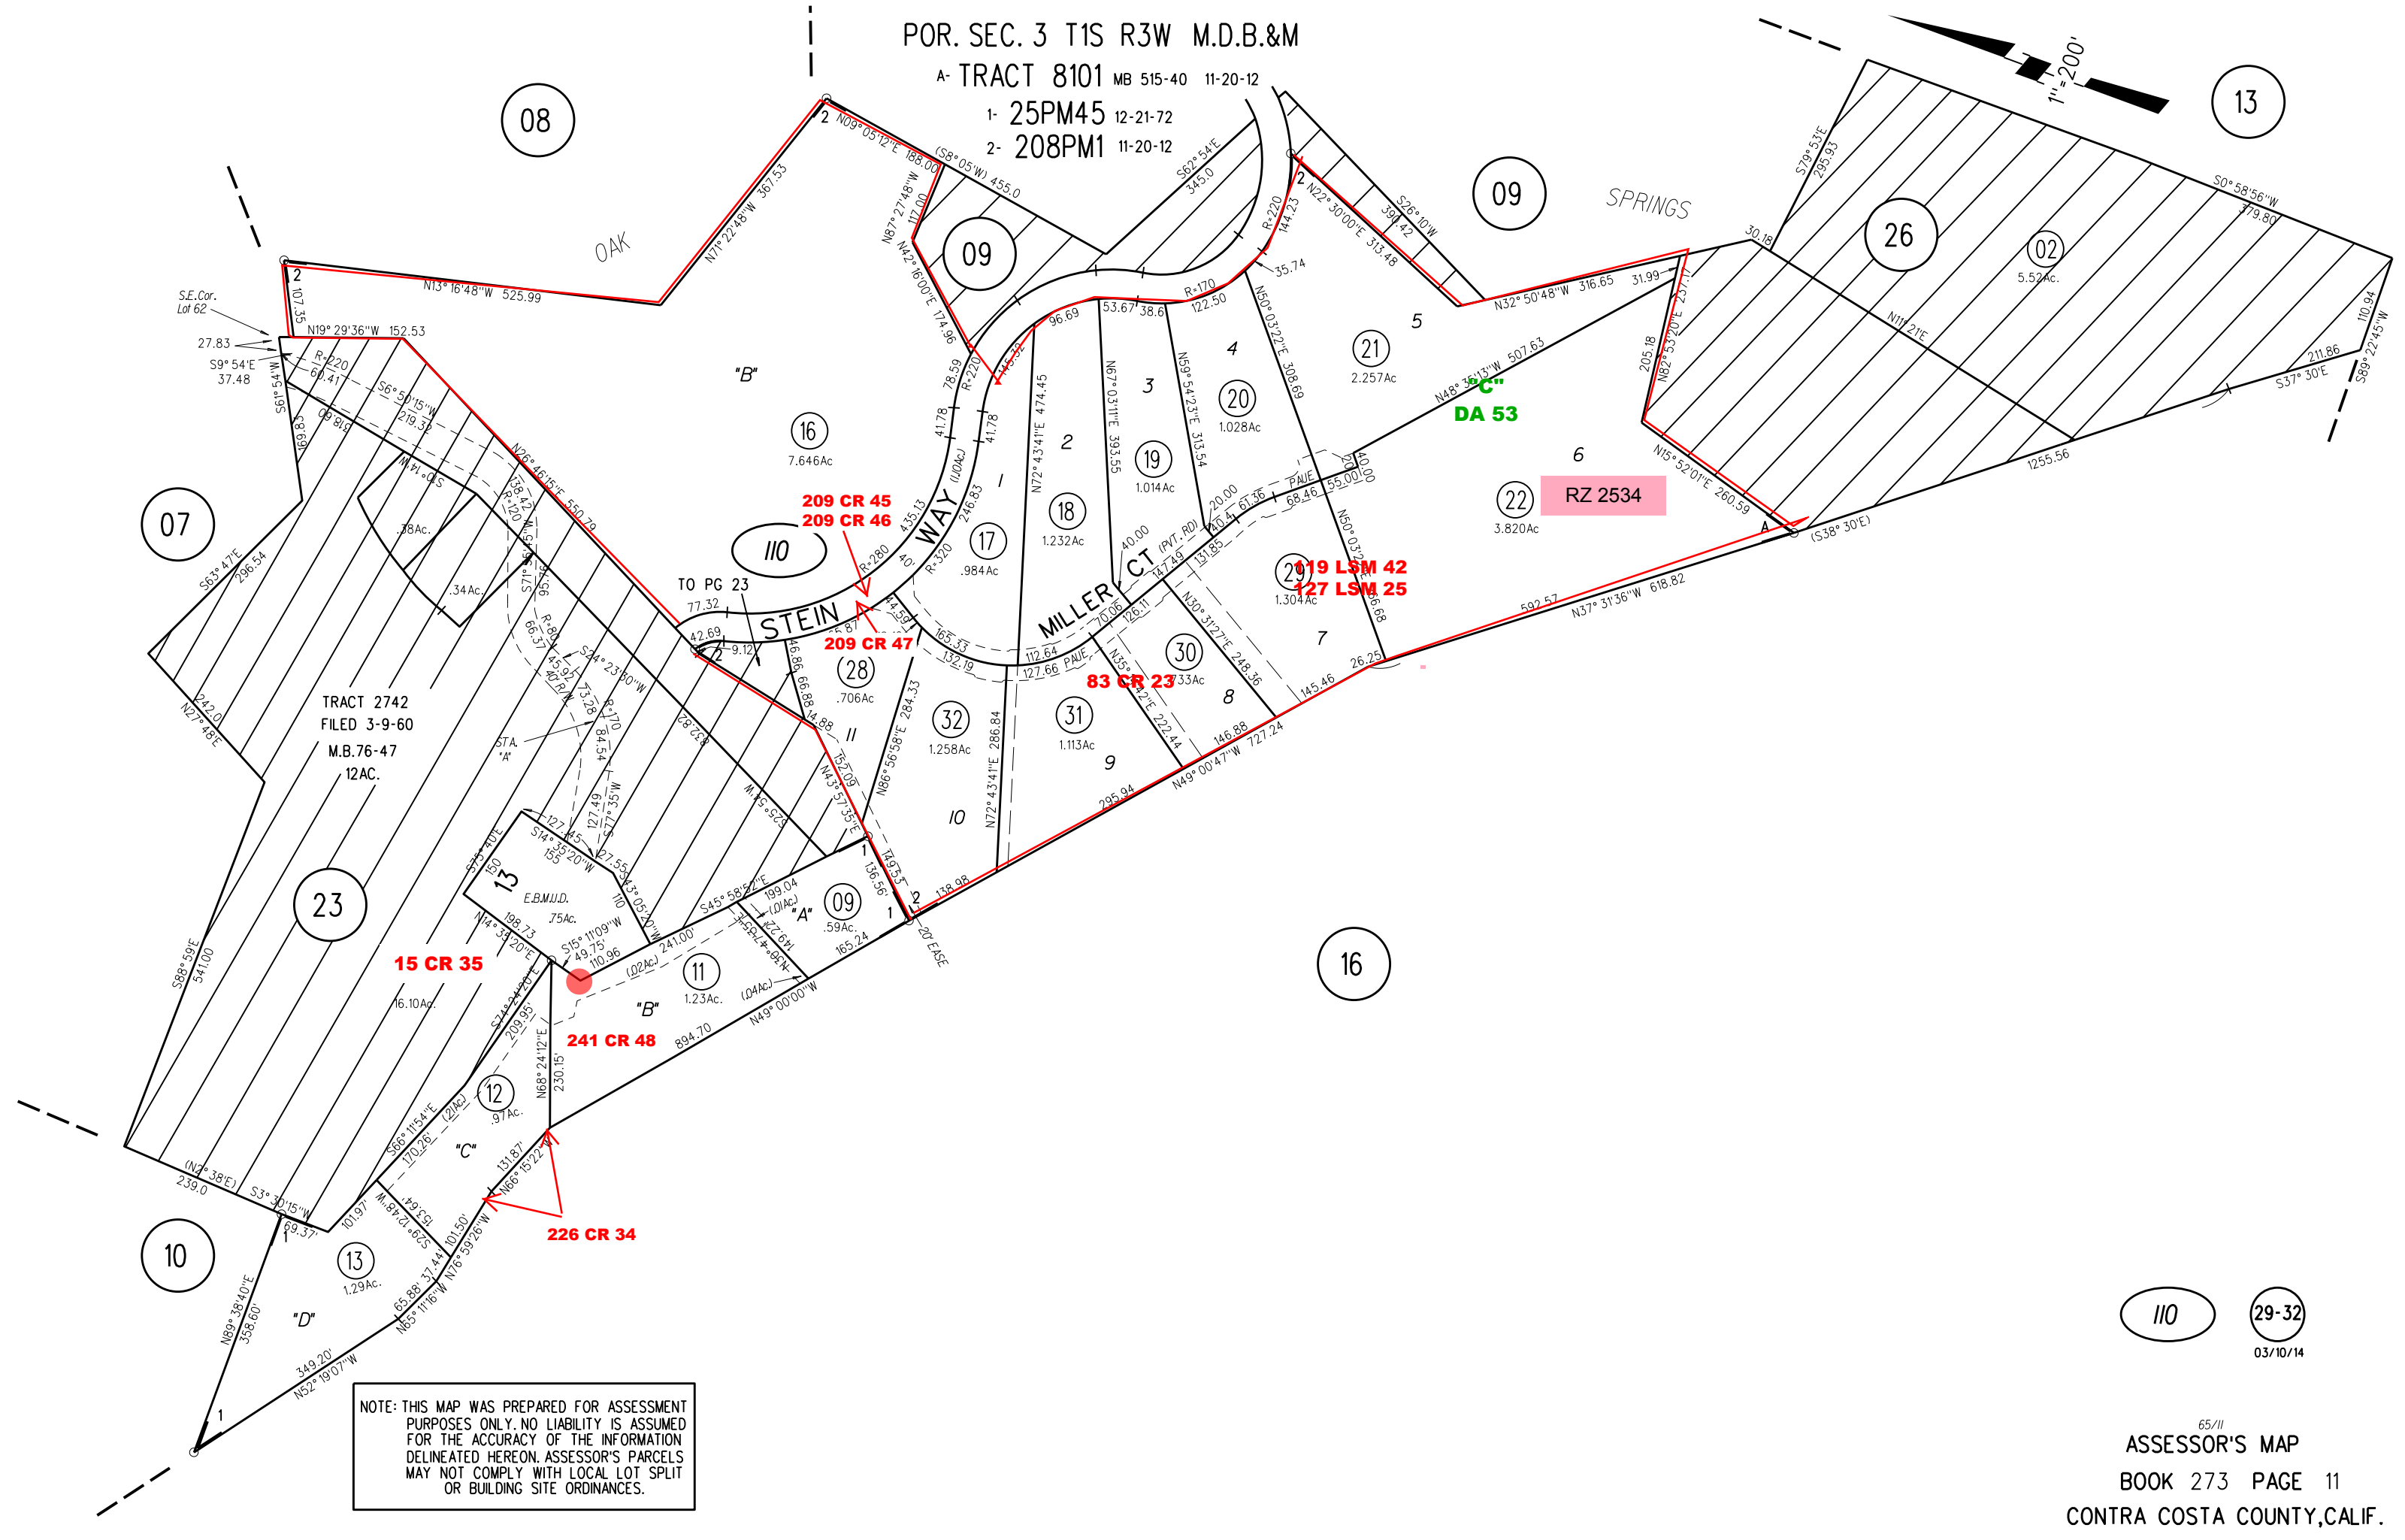

TRACT 2742
FILED 3-9-60
M.B. 76-47
12AC.

15 CR 35

241 CR 48

226 CR 34

209 CR 45
209 CR 46

209 CR 47

83 CR 23

19 LSM 42
127 LSM 25

RZ 2534

DA 53

S.E. Cor.
Lot 62

OAK

SPRINGS

STEIN WAY

MILLER CT

B

C

D

B

C

R-220

S9° 54' E
37.48

S61° 54' W

107.33

N19° 29' 36" W
152.53

27.83

S63° 47' E
296.54

242.0

N27° 48' E

127.0



















