


RANCHO CANADA DEL HAMBRE

- A- HEALD TRACT M B E-116
- B- CROCKETT, TOWN OF M B D-88
- C- TRACT 2811 (CROLONA HEIGHTS) M B 79-14
- D- TRACT 8417 M.B. 440-27

- A - 551 OR 276 10-23-40
- B - 559 OR 415 10-23-40
- C - 559 OR 416 10-23-40
- D - 551 OR 277 10-23-40

G.D.
7581 OR 994
8-1-75

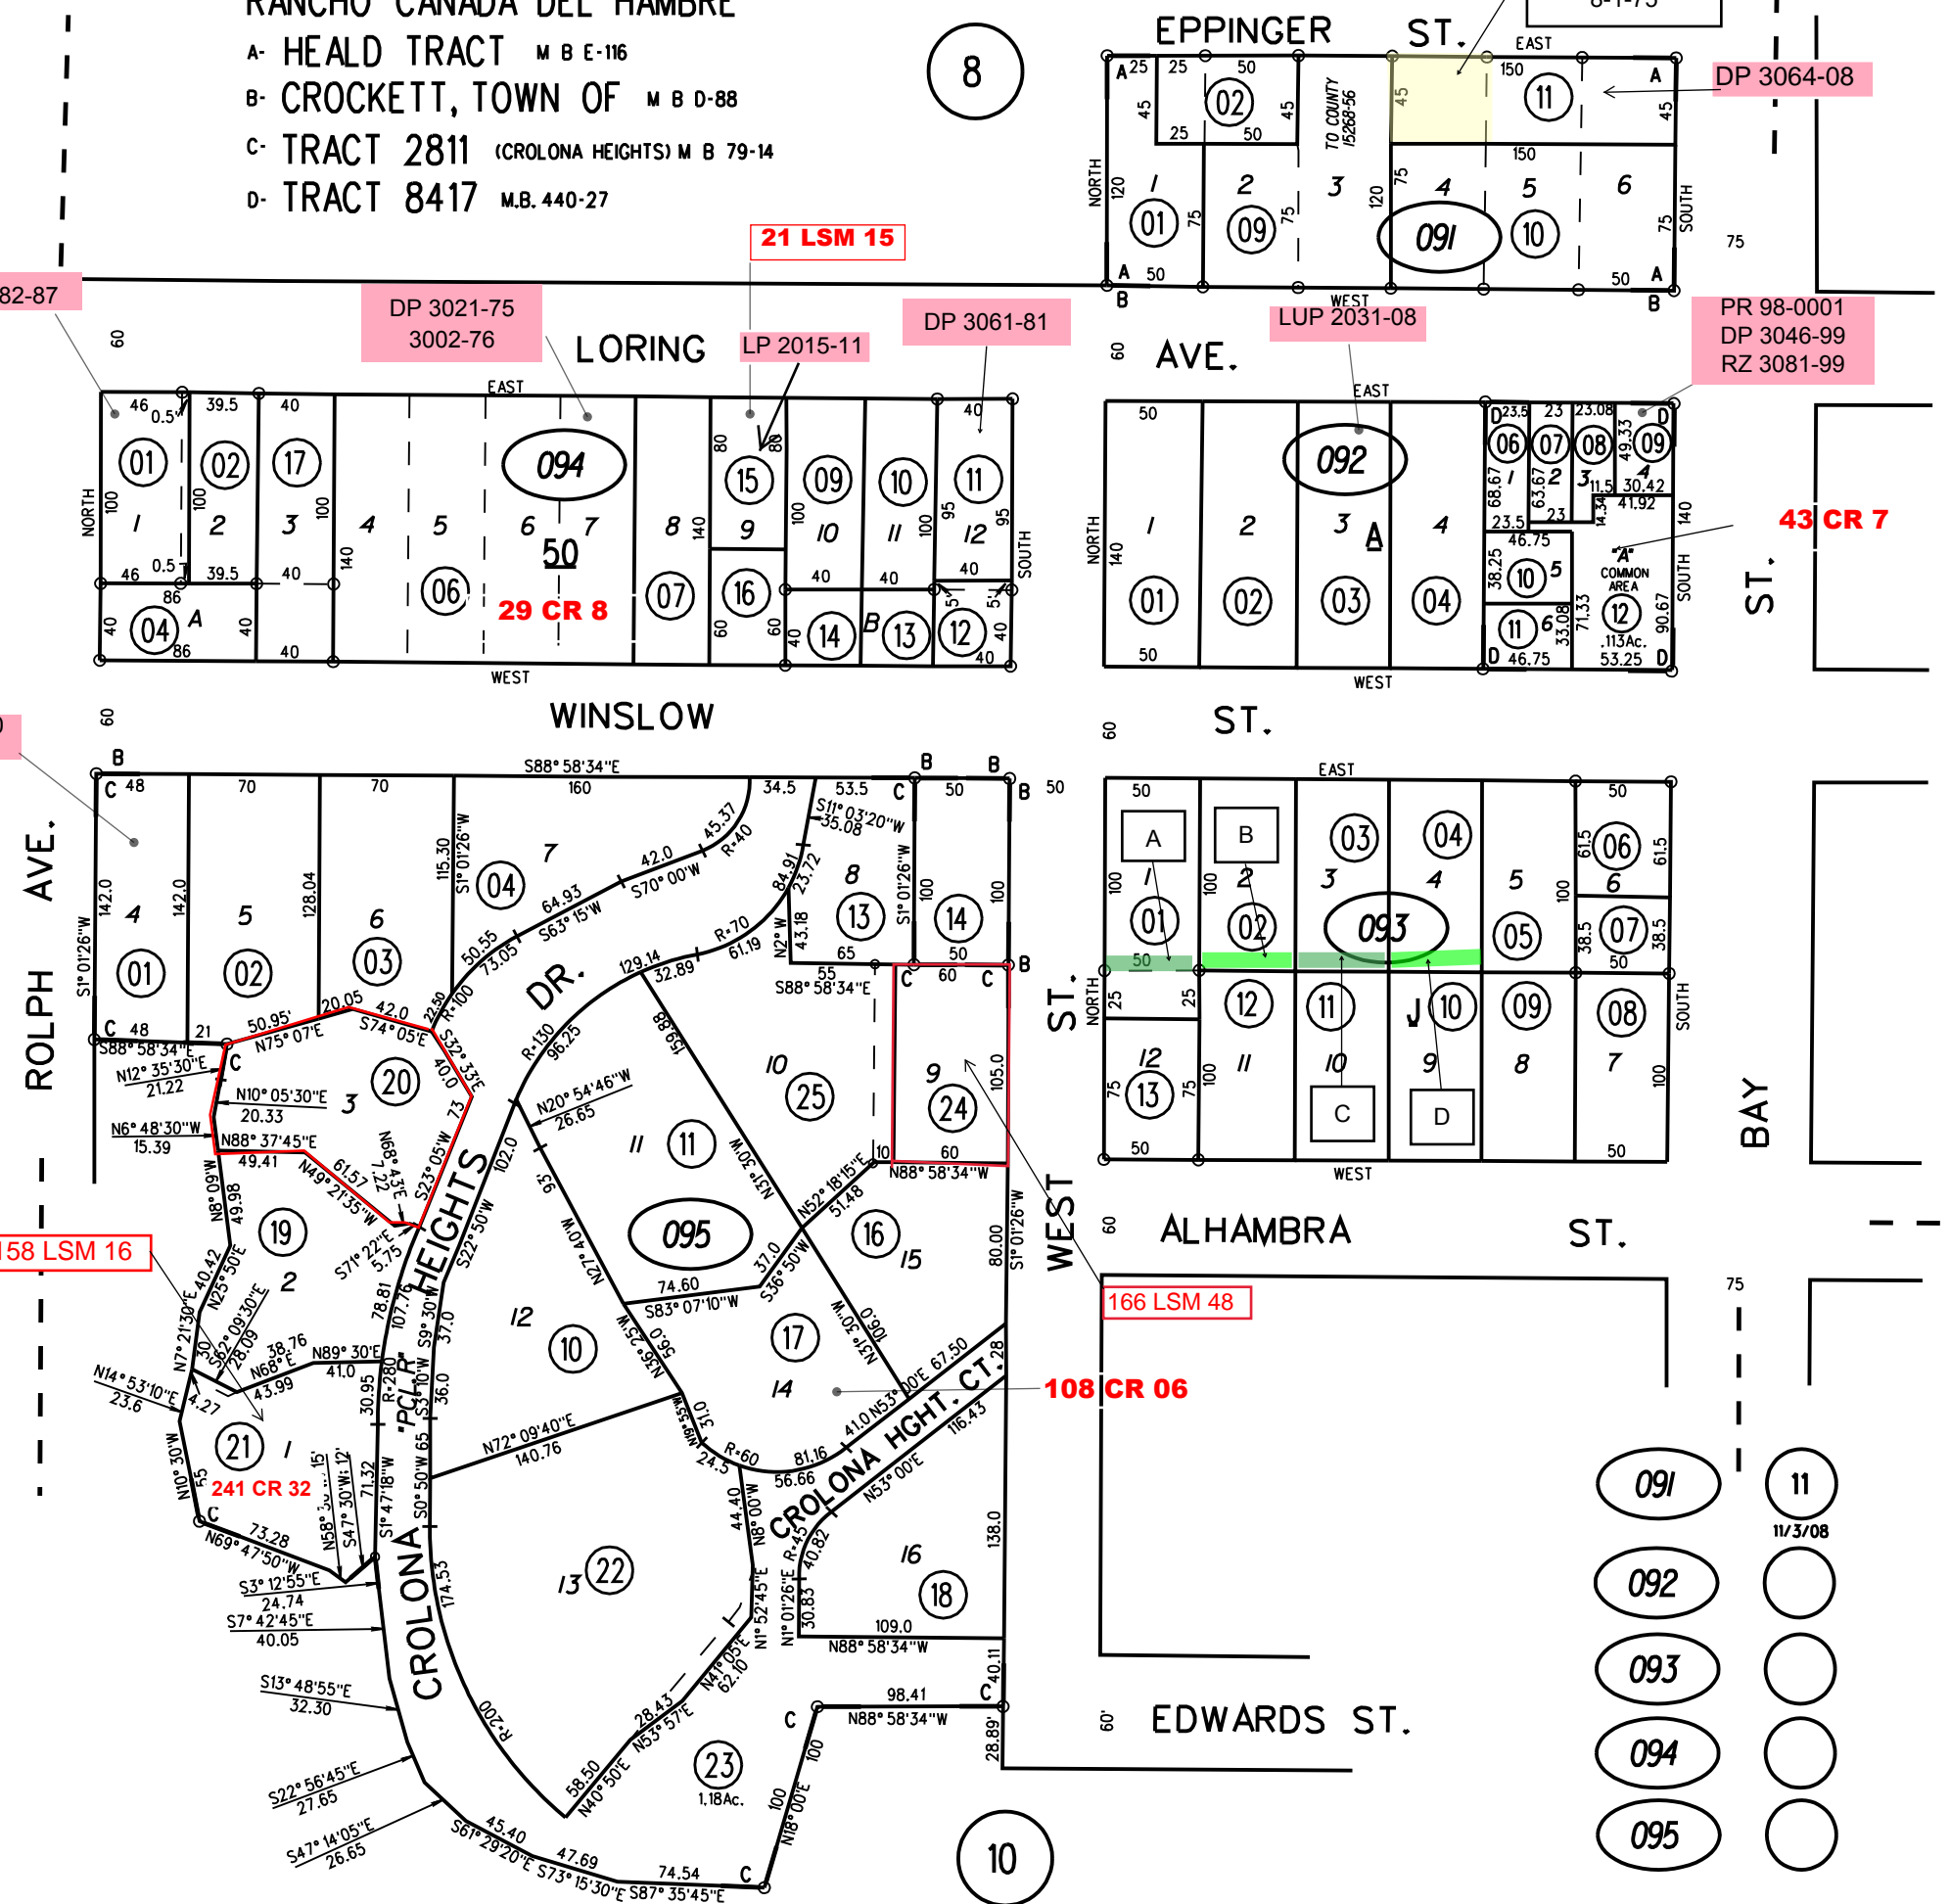

11

8

07

10



NOTE: THIS MAP WAS PREPARED FOR ASSESSMENT PURPOSES ONLY. NO LIABILITY IS ASSUMED FOR THE ACCURACY OF THE INFORMATION DELINEATED HEREON. ASSESSOR'S PARCELS MAY NOT COMPLY WITH LOCAL LOT SPLIT OR BUILDING SITE ORDINANCES.