


RO CANADA DEL HAMBE (NORTHERN PARTITION)

A- VALONA MB E-117 4/15/1887

1- 15PM23 1/26/1971

2- 63PM41 2/22/1978


12

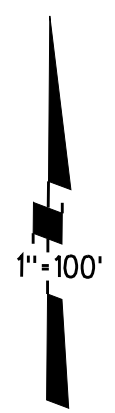

2678 RZ  
DP 3029-86  
LP 2039-86  
2119-60

A - RZ 2678  
DP 3029-86  
LP 2039-86  
LP 2119-60  
DP 3020-21

14

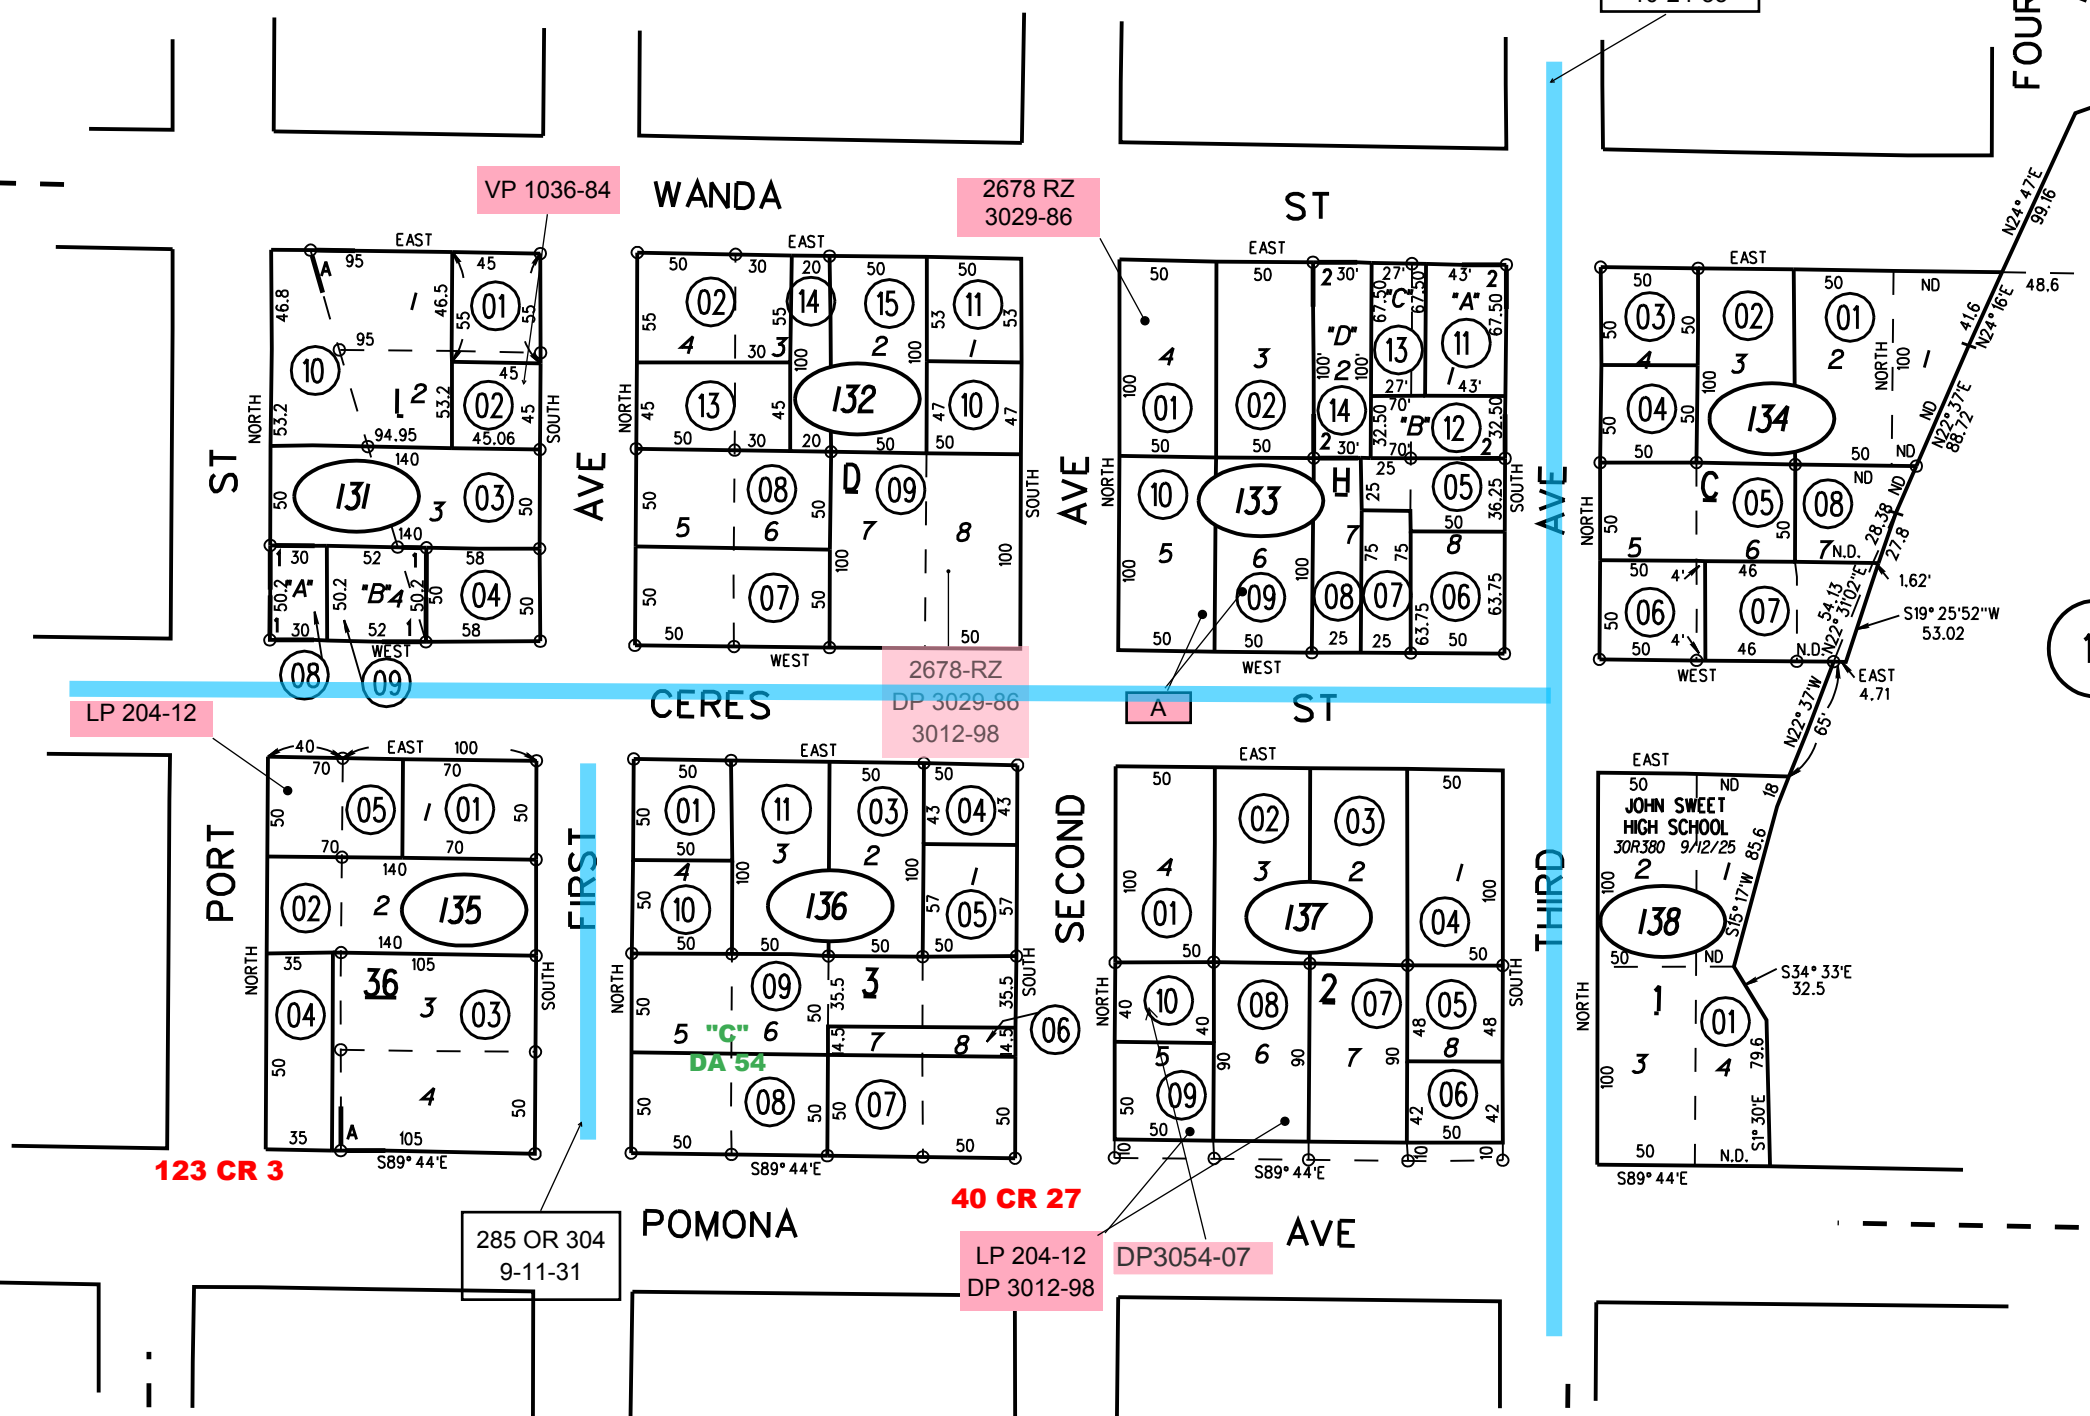

390 OR 55  
10-24-35

FOURTH  
AVE

11

LP 204-12

2678-RZ  
DP 3029-86  
3012-98

123 CR 3

285 OR 304  
9-11-31

40 CR 27

LP 204-12  
DP 3012-98

DP3054-07

15

- 131 10 7/21/09
- 132 15 3/28/07
- 133
- 134
- 135
- 136 11 2/09/04
- 137
- 138

NOTE: THIS MAP WAS PREPARED FOR ASSESSMENT PURPOSES ONLY. NO LIABILITY IS ASSUMED FOR THE ACCURACY OF THE INFORMATION DELINEATED HEREON. ASSESSOR'S PARCELS MAY NOT COMPLY WITH LOCAL LOT SPLIT OR BUILDING SITE ORDINANCES.