



A- GUERRERRI ADDITION ~~M.B. 16~~ 1 OM 16

B- First Addition to the BAY MAP MB 16-350

C- VALONA M.B.E.-117

RANCHO CANADA DEL HAMBRE

1- 163PM37 10-28-93

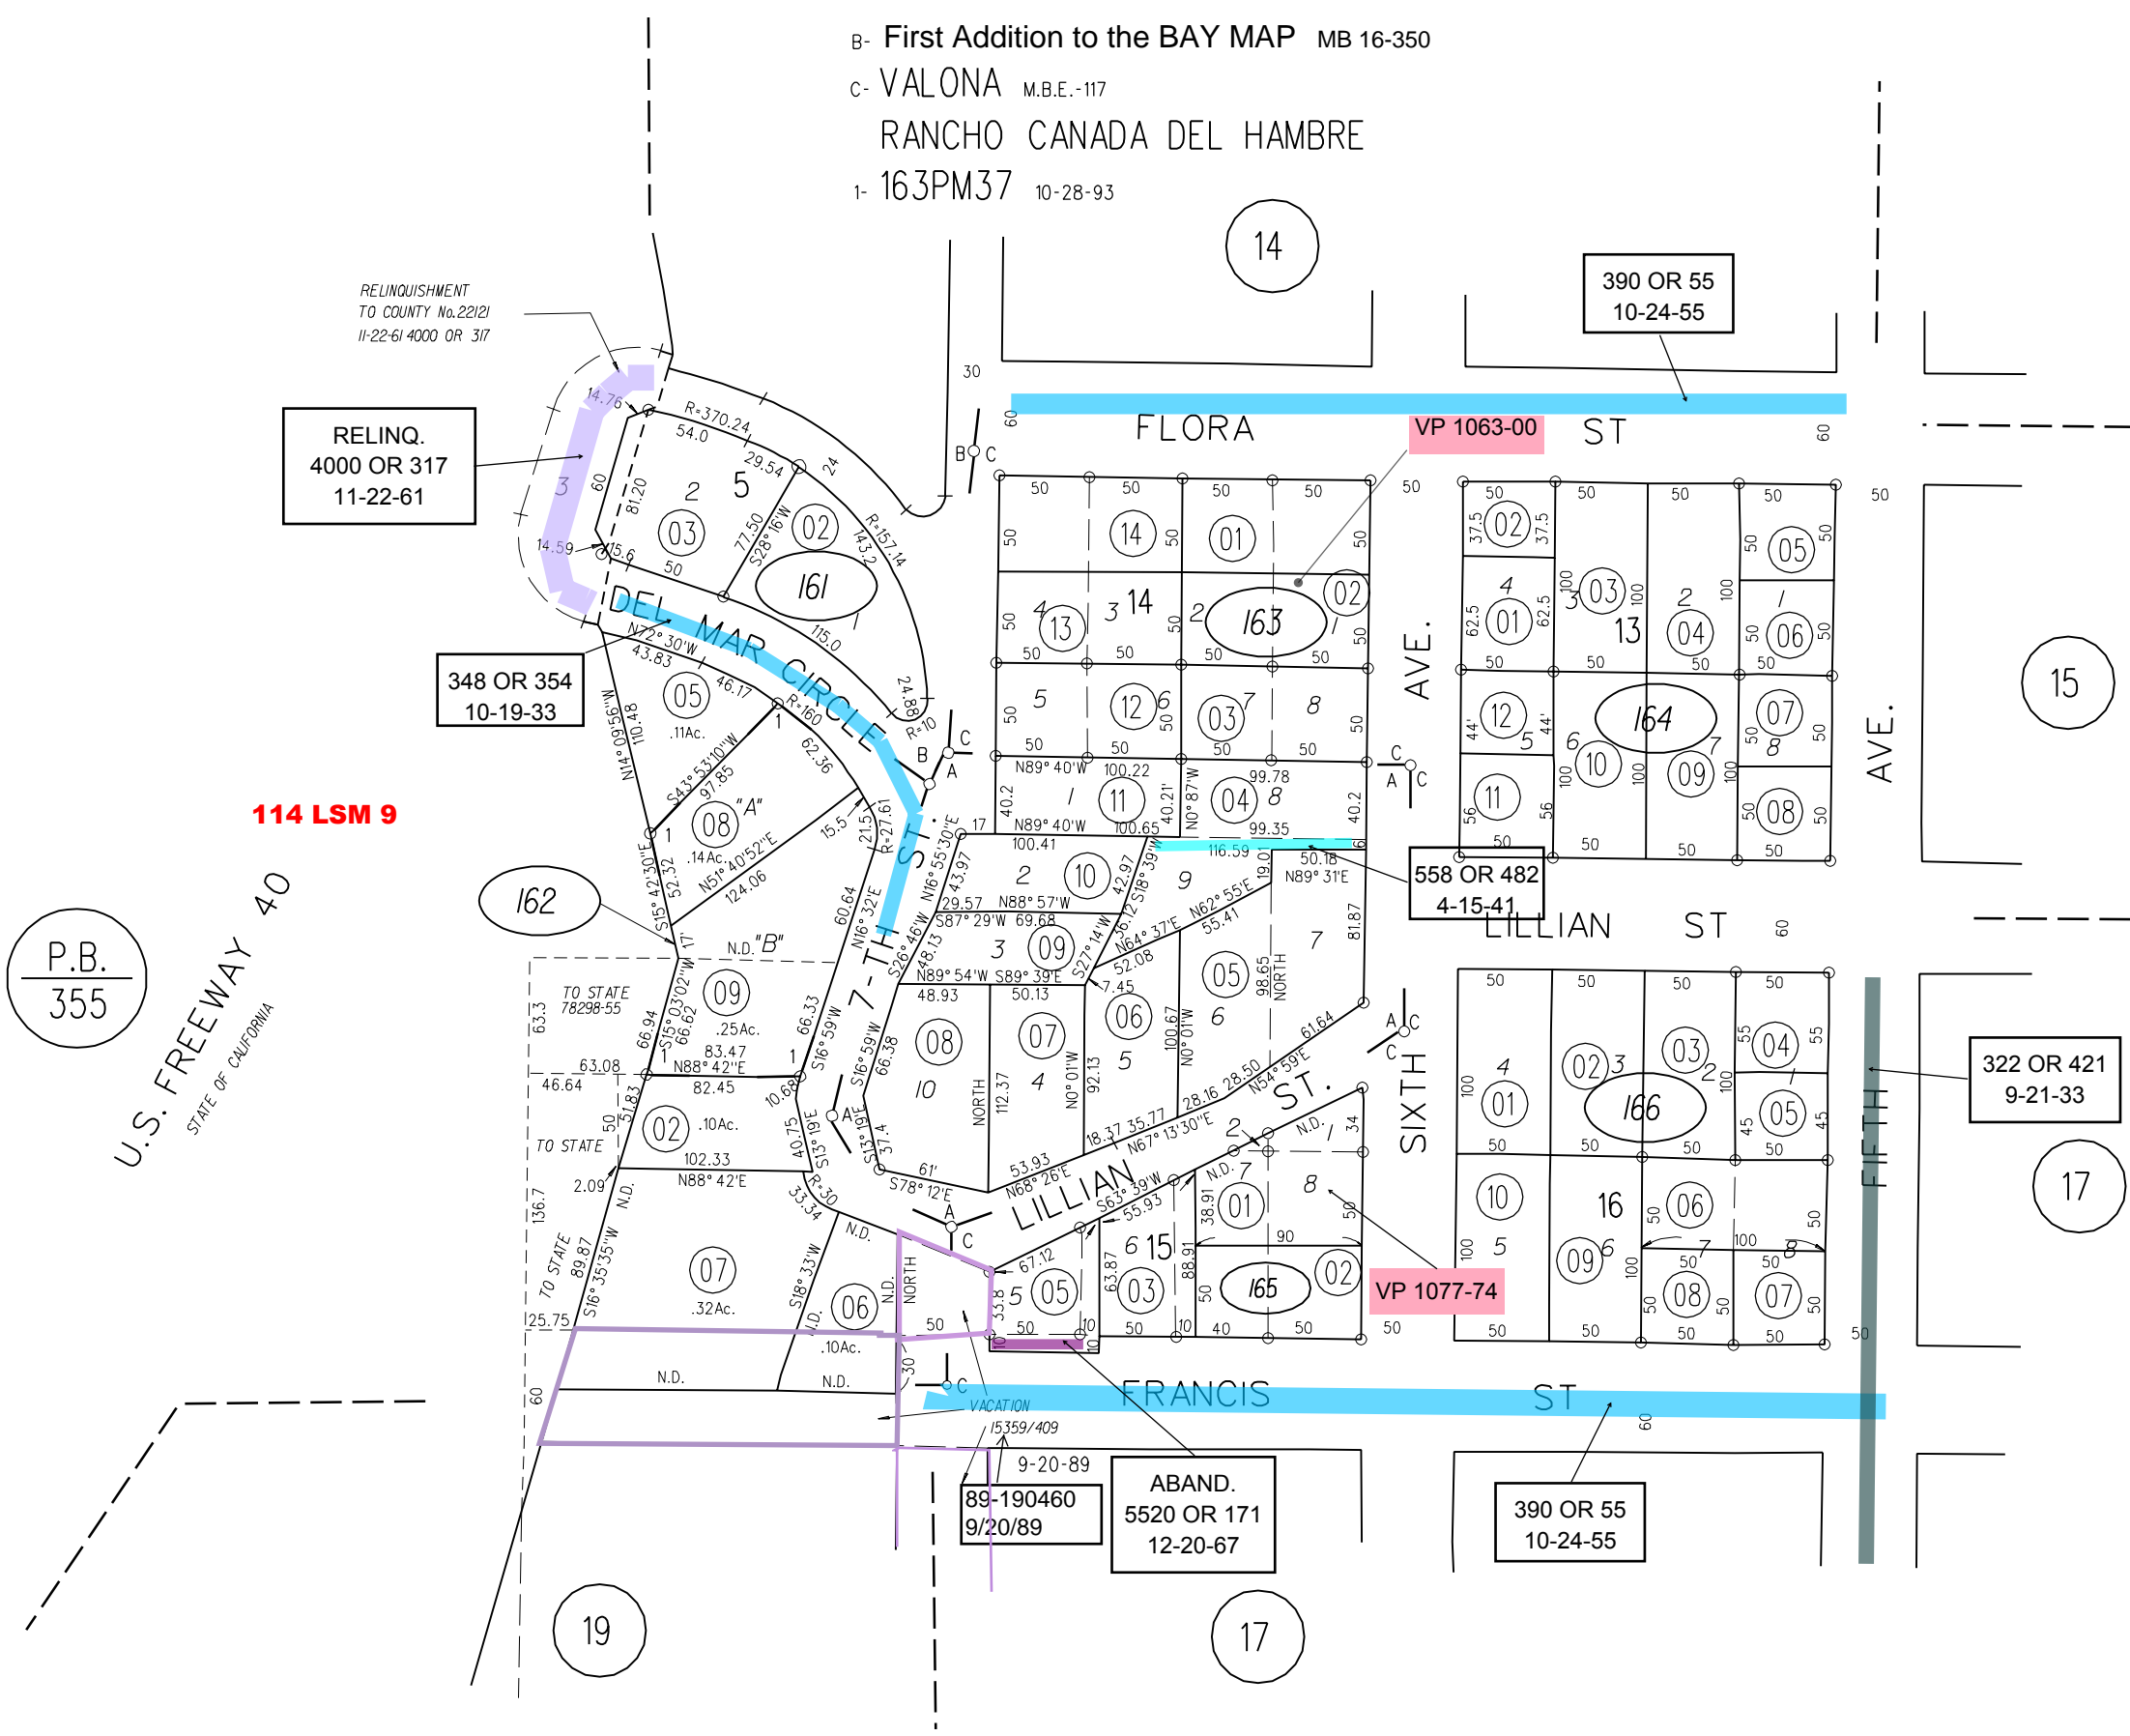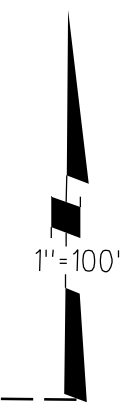

RELINQUISHMENT TO COUNTY No.22121 11-22-61 4000 OR 317

RELINQ. 4000 OR 317 11-22-61

348 OR 354 10-19-33

114 LSM 9

P.B. 355

U.S. FREEWAY 40 STATE OF CALIFORNIA

390 OR 55 10-24-55

VP 1063-00 ST

558 OR 482 4-15-41

LILLIAN ST

322 OR 421 9-21-33

VP 1077-74

ABAND. 5520 OR 171 12-20-67

89-190460 9/20/89

390 OR 55 10-24-55

- 161
- 162
- 163
- 164
- 165
- 166