
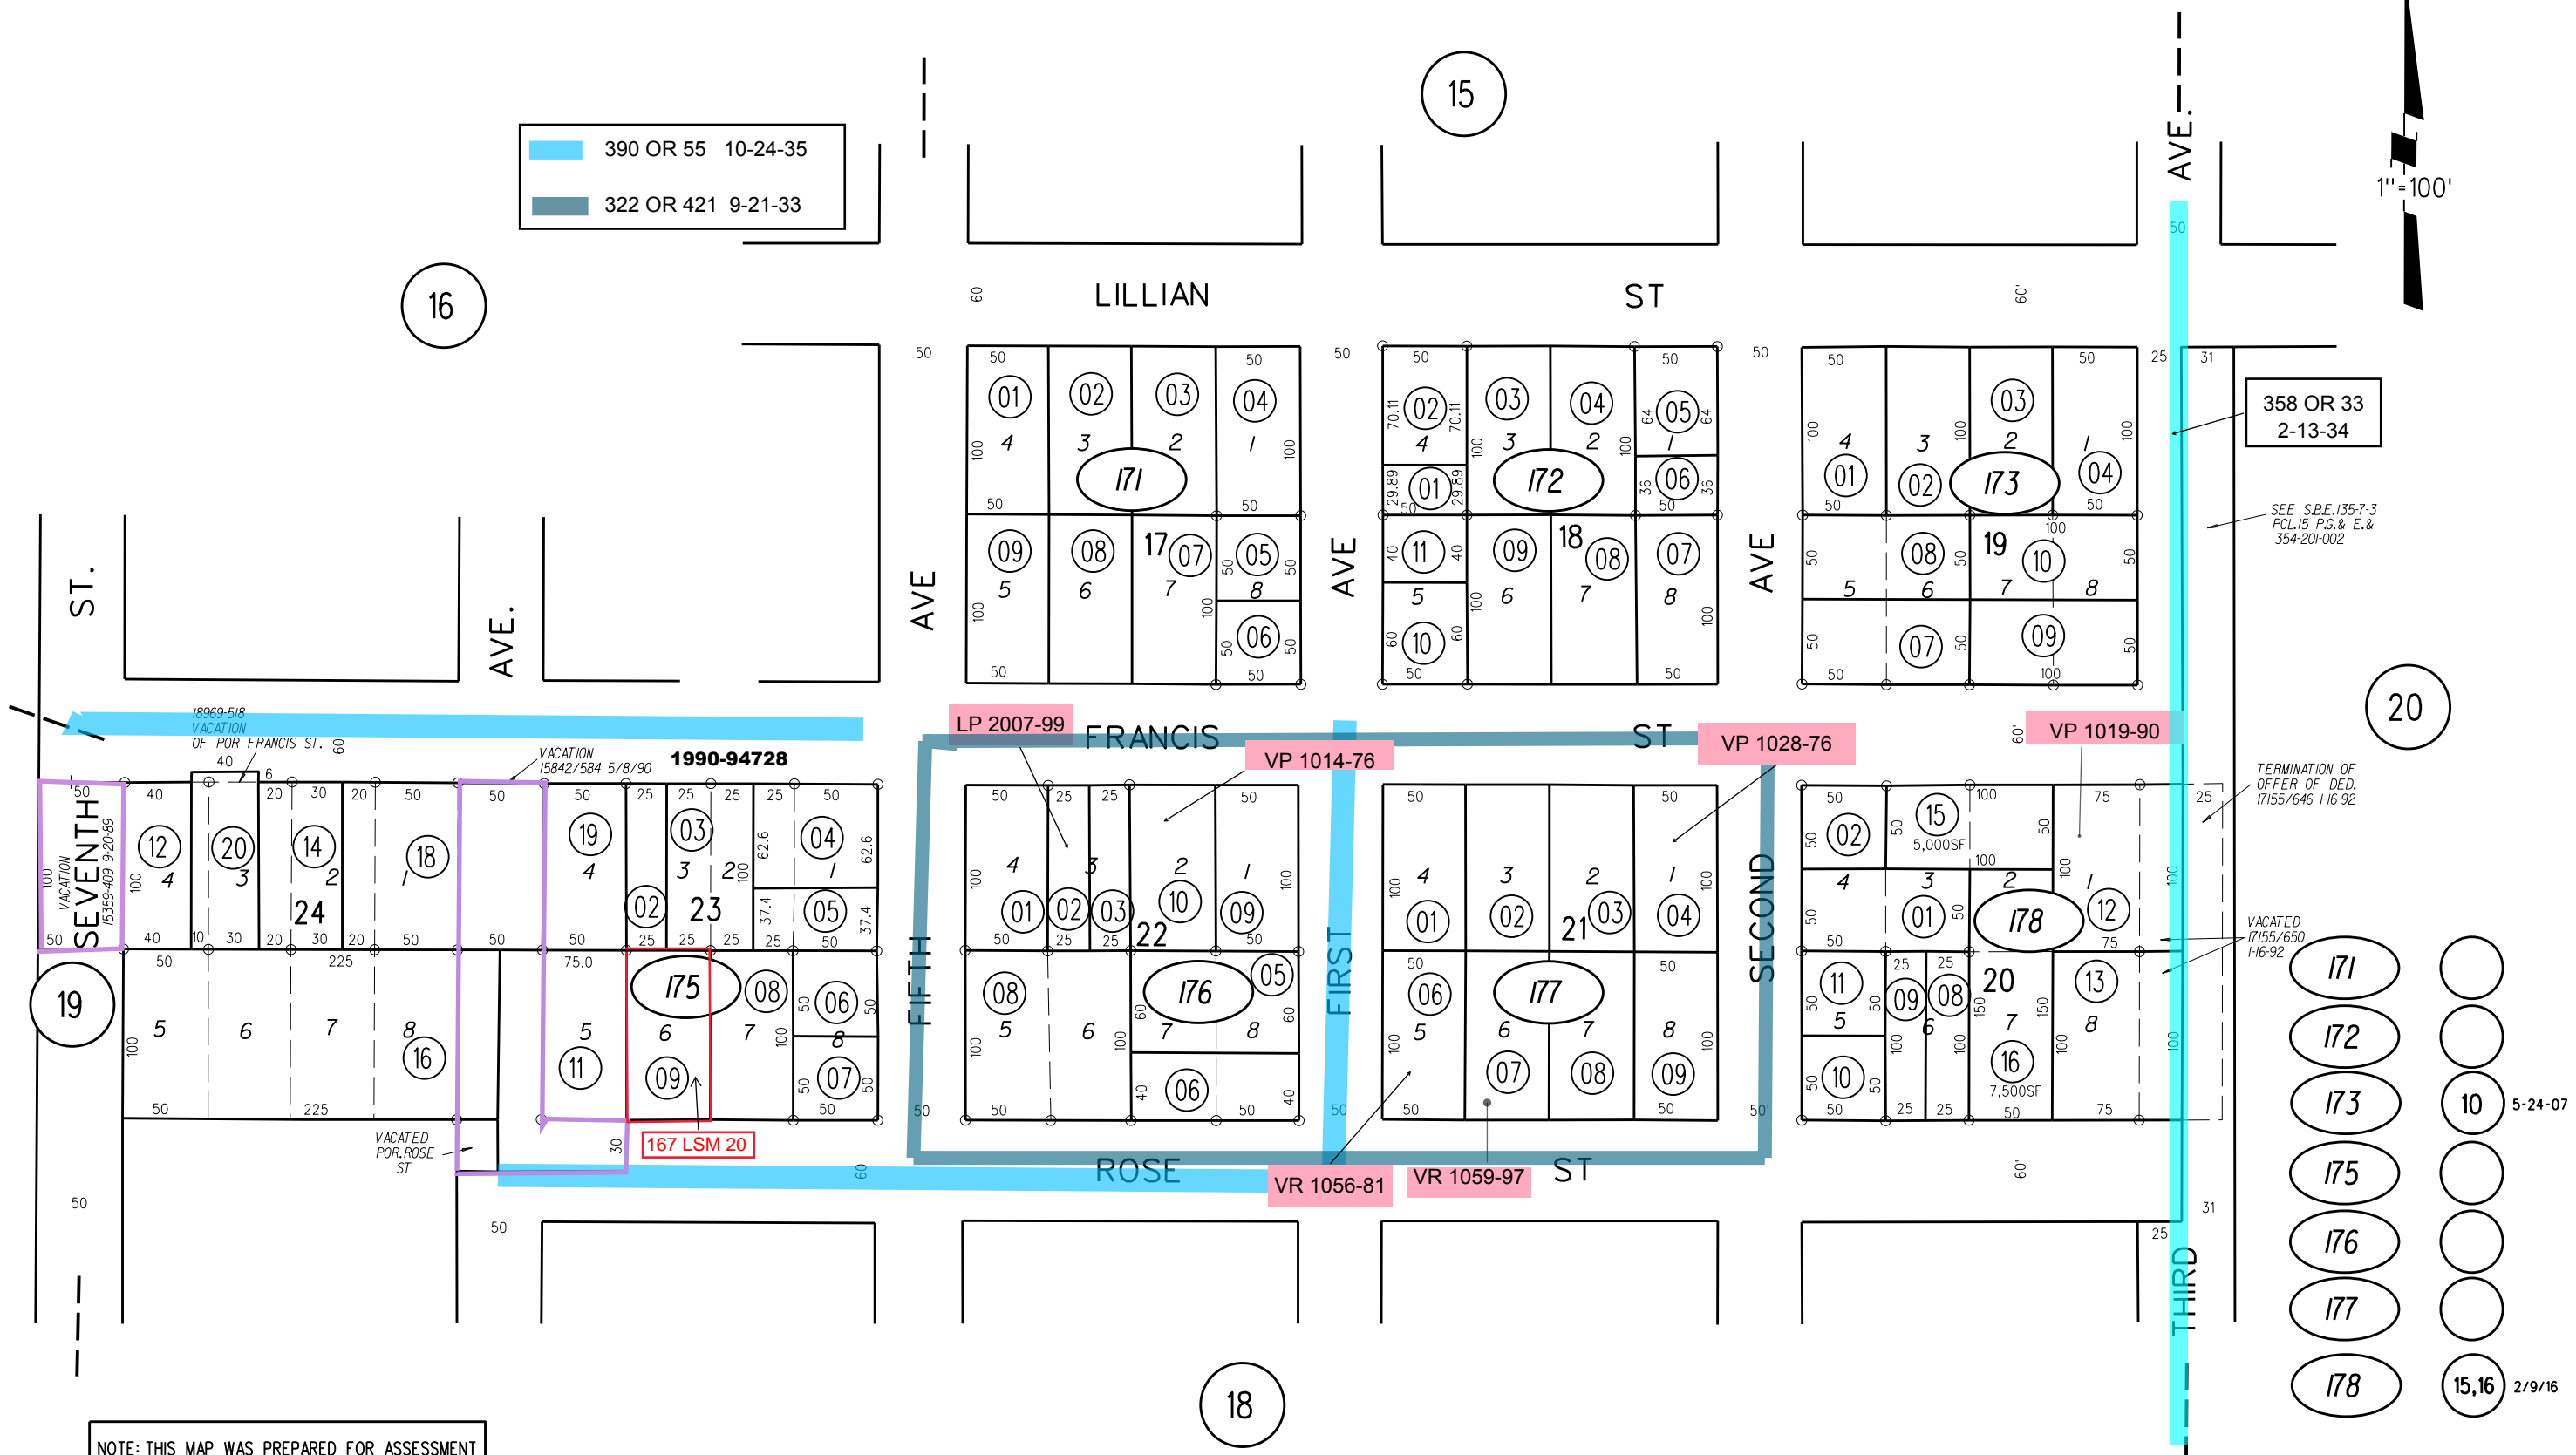


	390 OR 55 10-24-35
	322 OR 421 9-21-33

1"=100'

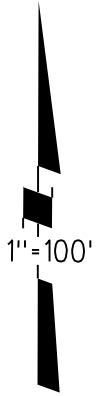

NOTE: THIS MAP WAS PREPARED FOR ASSESSMENT PURPOSES ONLY. NO LIABILITY IS ASSUMED FOR THE ACCURACY OF THE INFORMATION DELINEATED HEREON. ASSESSOR'S PARCELS MAY NOT COMPLY WITH LOCAL LOT SPLIT OR BUILDING SITE ORDINANCES.

358 OR 33
2-13-34

SEE S.B.E. 135-7-3
PCL 15 P. 6. & E. &
354-201-002

TERMINATION OF
OFFER OF DED.
17155/646 1-16-92

VACATED
17155/650
1-16-92

- 171
- 172
- 173
- 175
- 176
- 177
- 178
- 10 5-24-07
- 15,16 2/9/16