
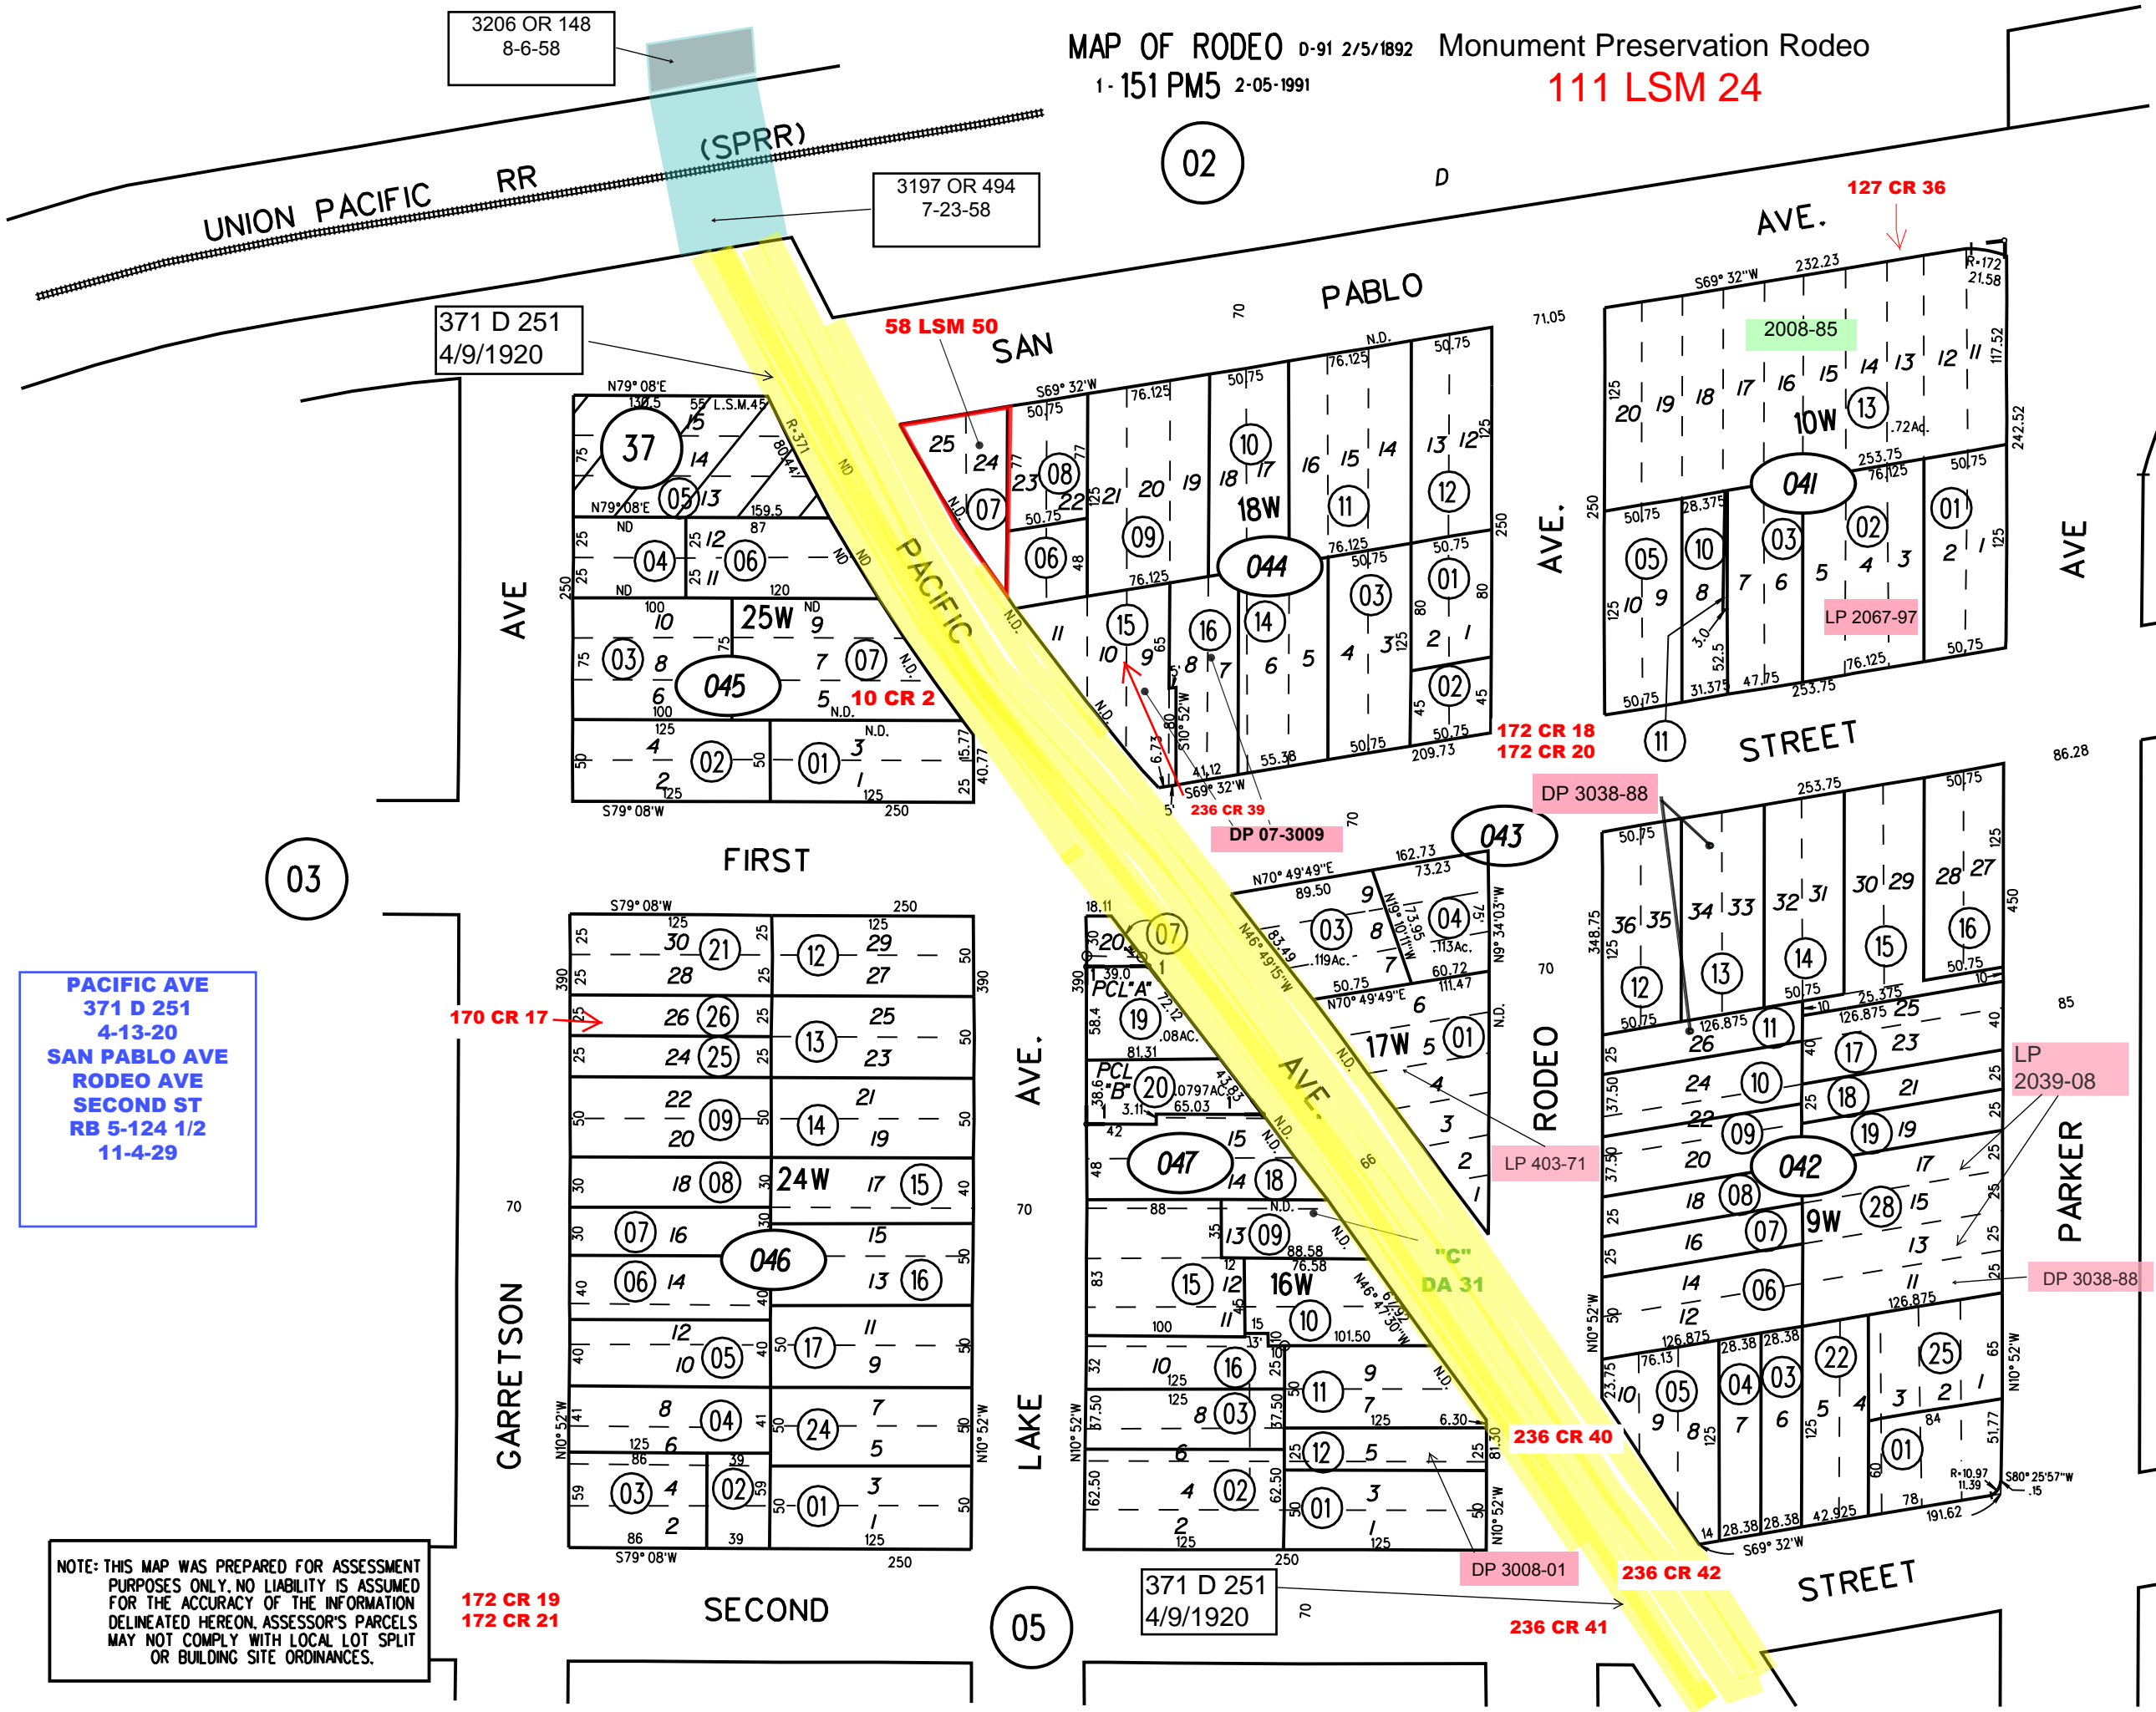


MAP OF RODEO D-91 2/5/1892 Monument Preservation Rodeo
 1-151 PM5 2-05-1991 **111 LSM 24**

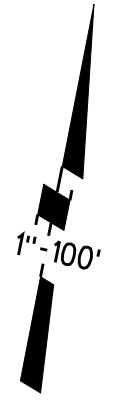

3206 OR 148
8-6-58






3197 OR 494
7-23-58

371 D 251
4/9/1920

02

127 CR 36

58 LSM 50

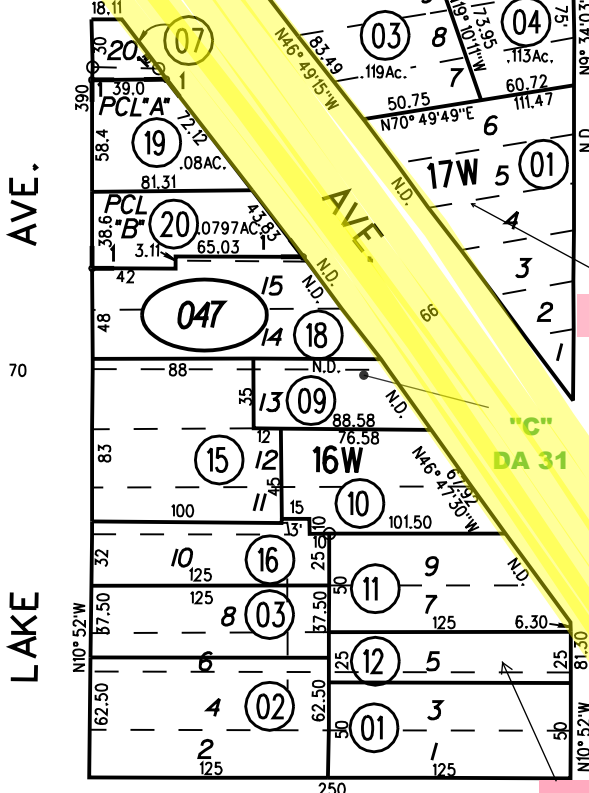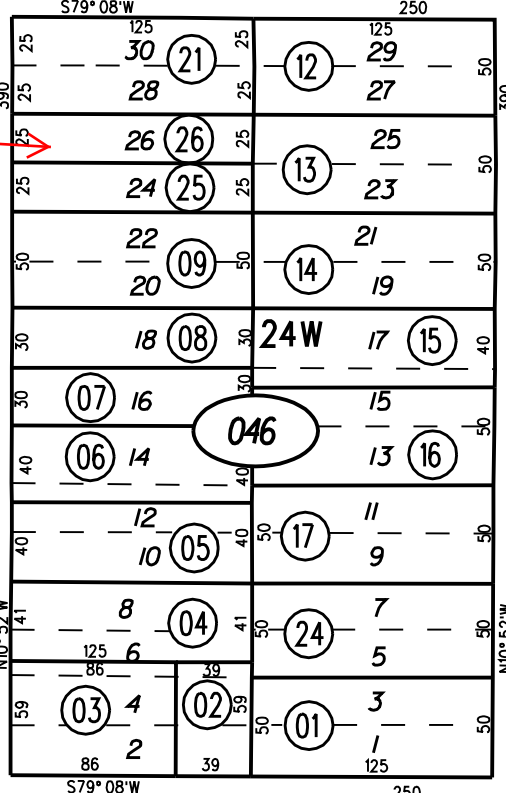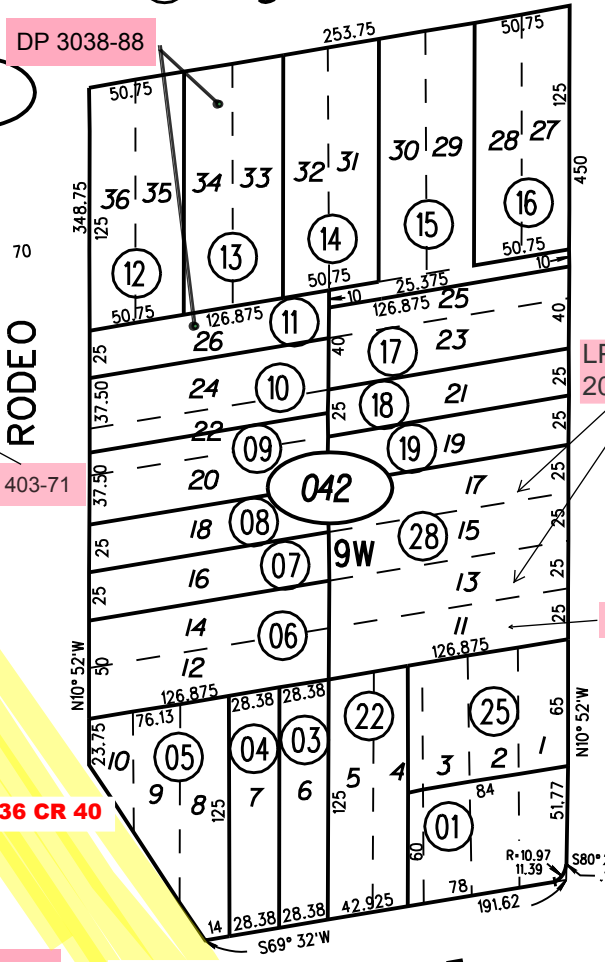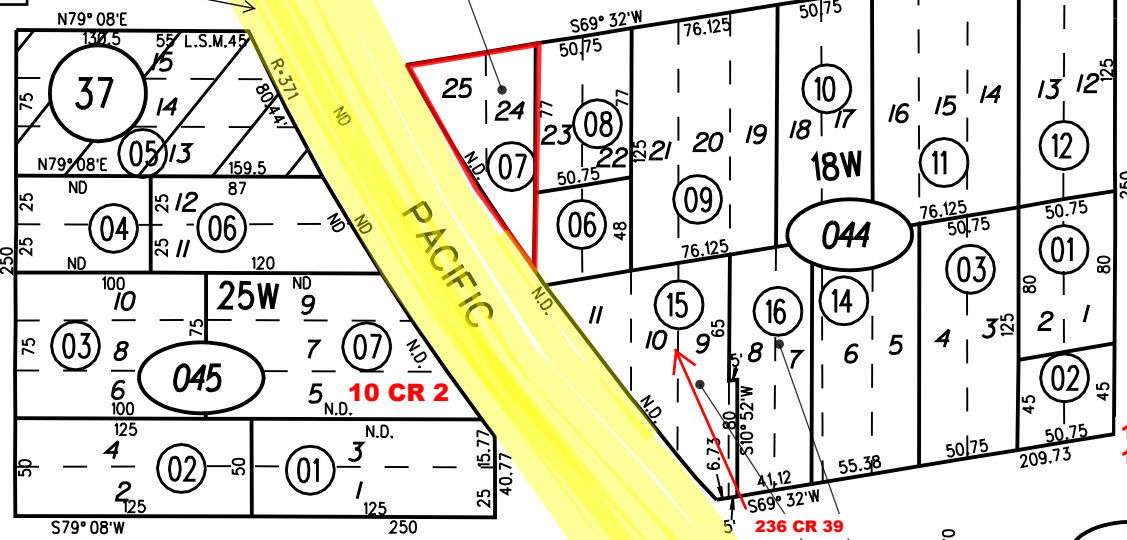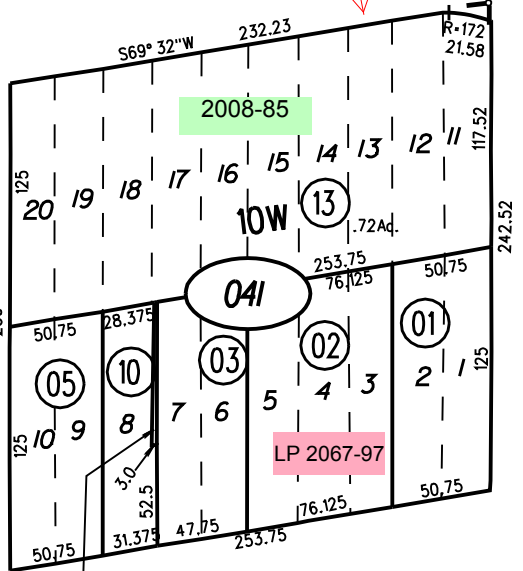

PACIFIC AVE
371 D 251
4-13-20
SAN PABLO AVE
RODEO AVE
SECOND ST
RB 5-124 1/2
11-4-29

03

172 CR 19
172 CR 21

371 D 251
4/9/1920

05

236 CR 42

236 CR 41

NOTE: THIS MAP WAS PREPARED FOR ASSESSMENT PURPOSES ONLY. NO LIABILITY IS ASSUMED FOR THE ACCURACY OF THE INFORMATION DELINEATED HEREON. ASSESSOR'S PARCELS MAY NOT COMPLY WITH LOCAL LOT SPLIT OR BUILDING SITE ORDINANCES.

- 041
- 042
- 043
- 044
- 045
- 046
- 047
- 28
- 04
- 26