
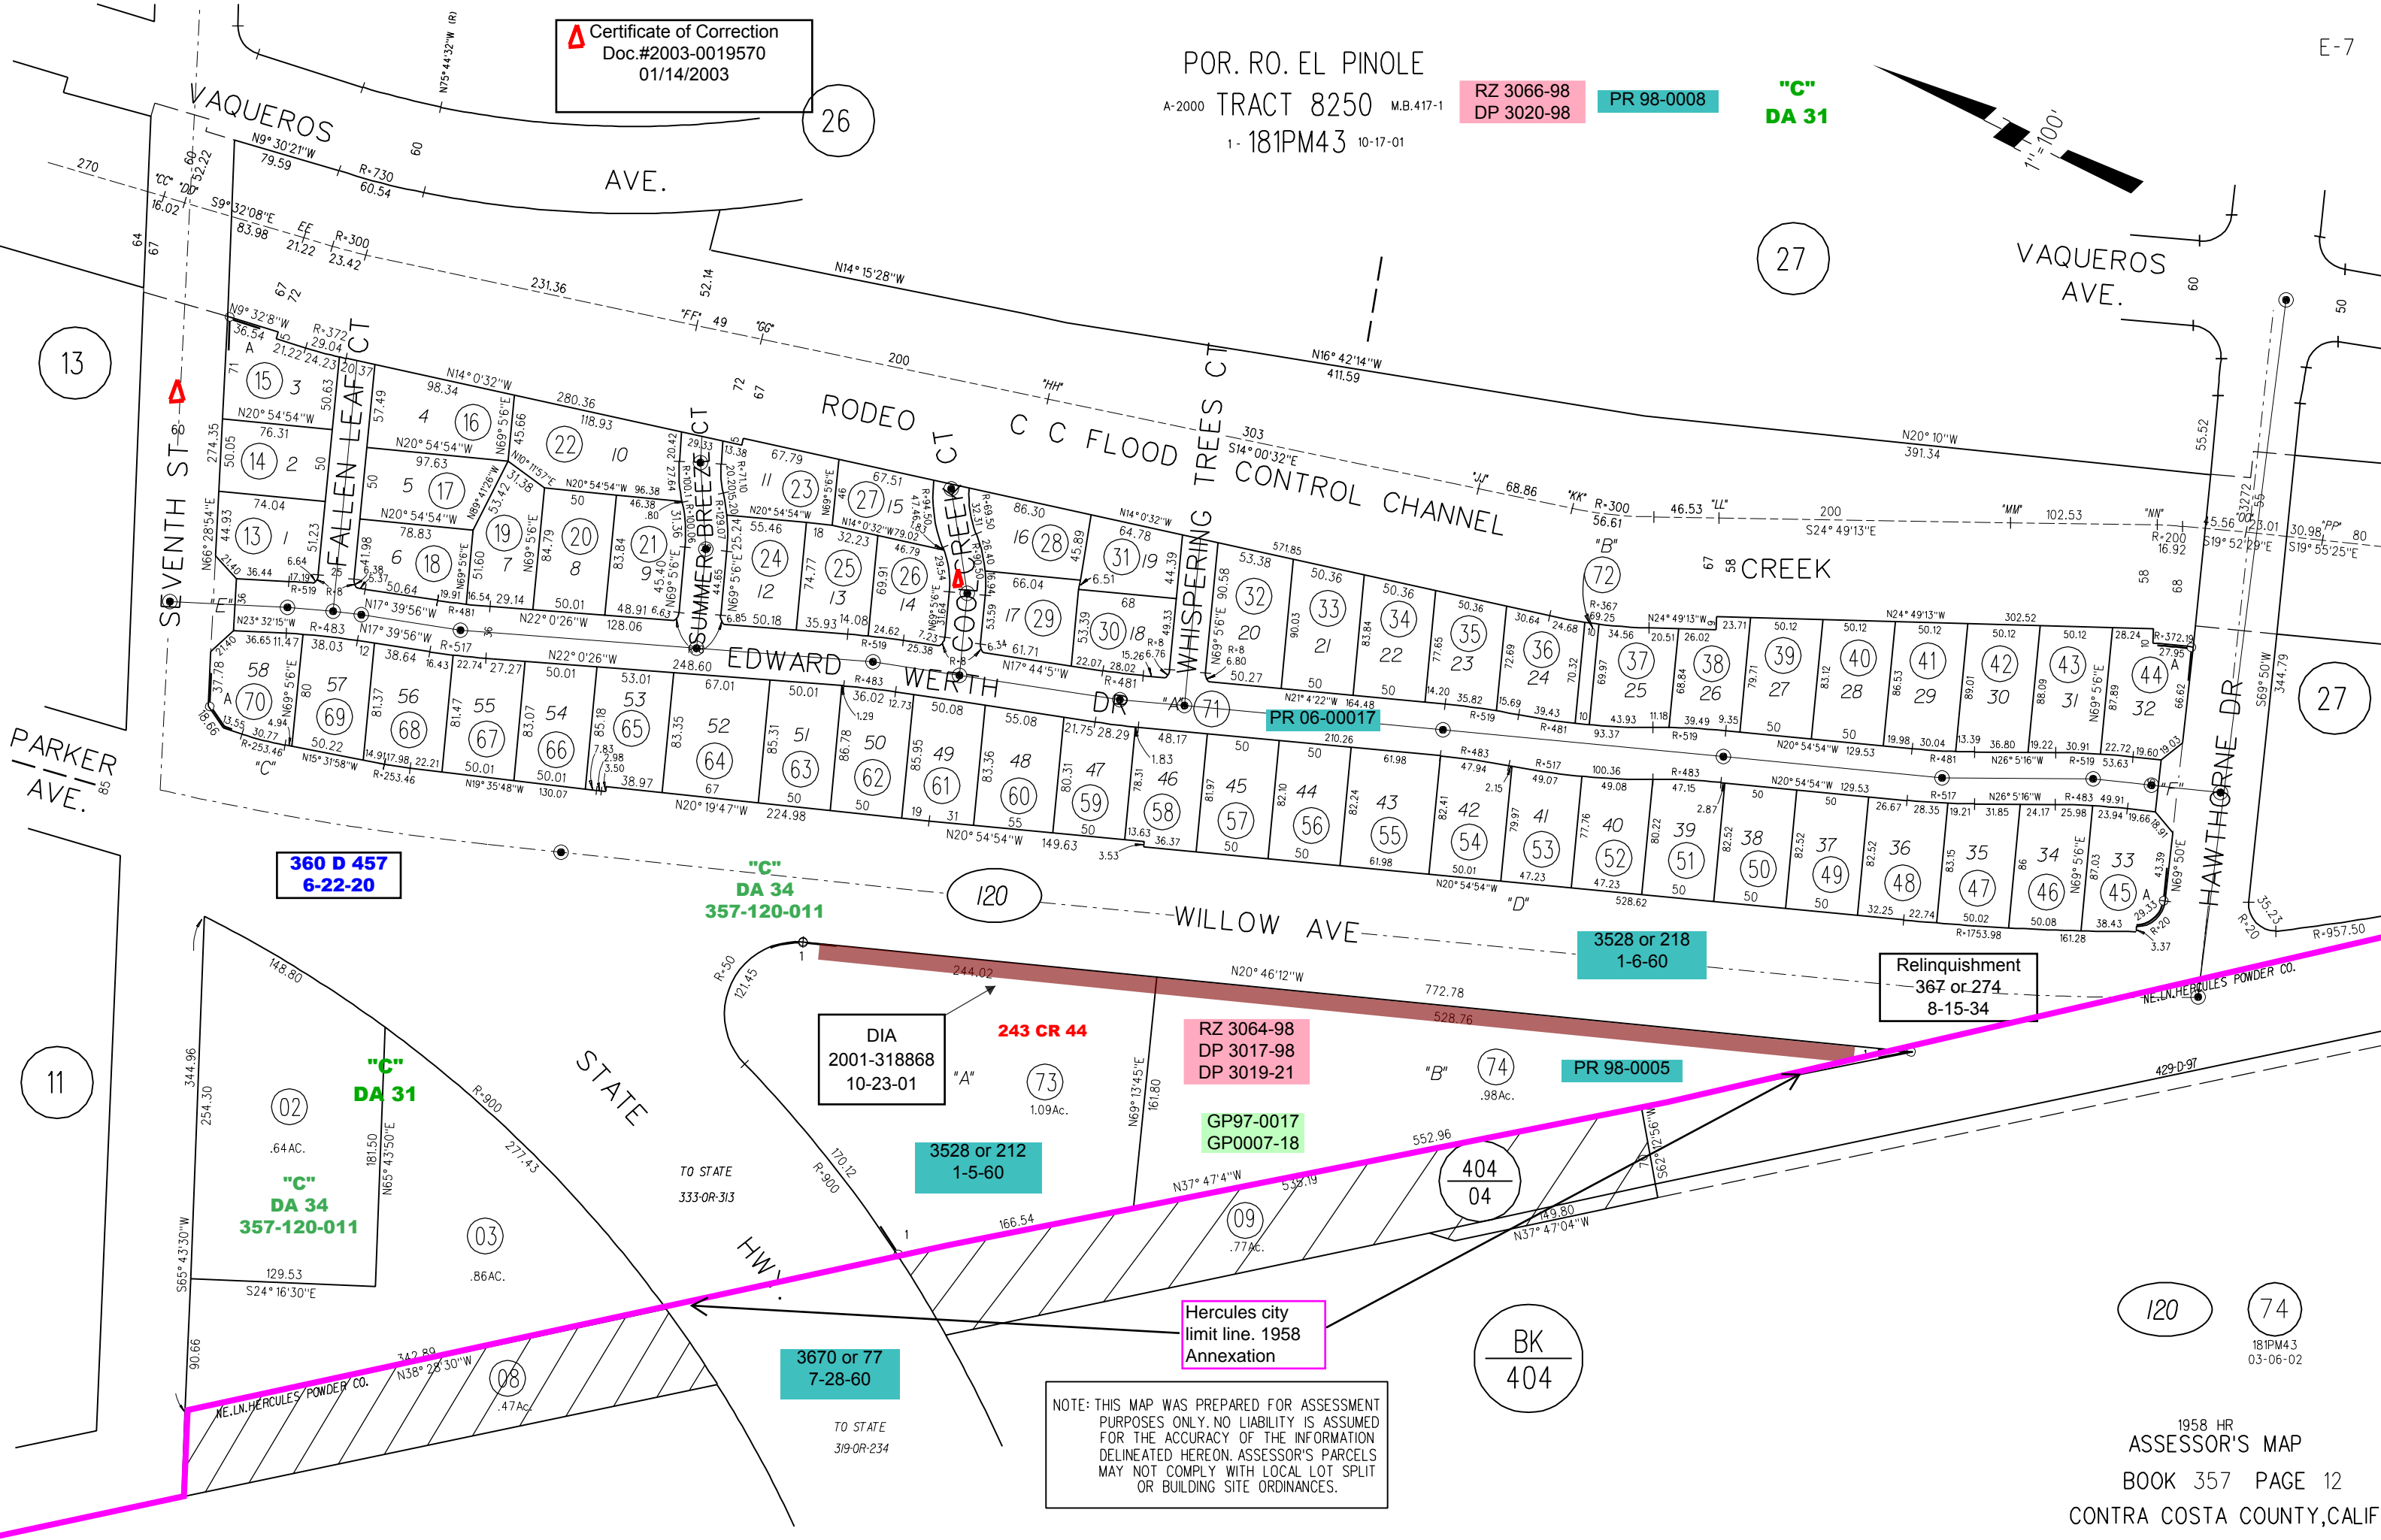


Certificate of Correction
Doc.#2003-0019570
01/14/2003

POR. RO. EL PINOLE
A-2000 TRACT 8250 M.B.417-1
1-181PM43 10-17-01

RZ 3066-98
DP 3020-98

"C"
DA 31

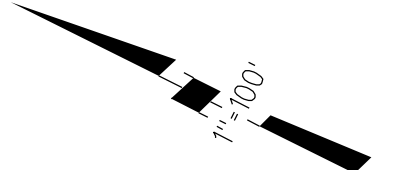

13

26

27

27

11

120

120

74

360 D 457
6-22-20

"C"
DA 34
357-120-011

"C"
DA 31

"C"
DA 34
357-120-011

DIA
2001-318868
10-23-01

243 CR 44

3528 or 212
1-5-60

RZ 3064-98
DP 3017-98
DP 3019-21

GP97-0017
GP0007-18

3528 or 218
1-6-60

PR 98-0005

Relinquishment
367 or 274
8-15-34

3670 or 77
7-28-60

Hercules city
limit line. 1958
Annexation

BK
404

NOTE: THIS MAP WAS PREPARED FOR ASSESSMENT
PURPOSES ONLY. NO LIABILITY IS ASSUMED
FOR THE ACCURACY OF THE INFORMATION
DELINEATED HEREON. ASSESSOR'S PARCELS
MAY NOT COMPLY WITH LOCAL LOT SPLIT
OR BUILDING SITE ORDINANCES.