


A- TRACT 2242 MB 60-1 8/3/1955
 B- TRACT 2243 MB 60-3 8/3/1955
 C- TRACT 2320 MB 62-3 1/12/1956

1" = 100'

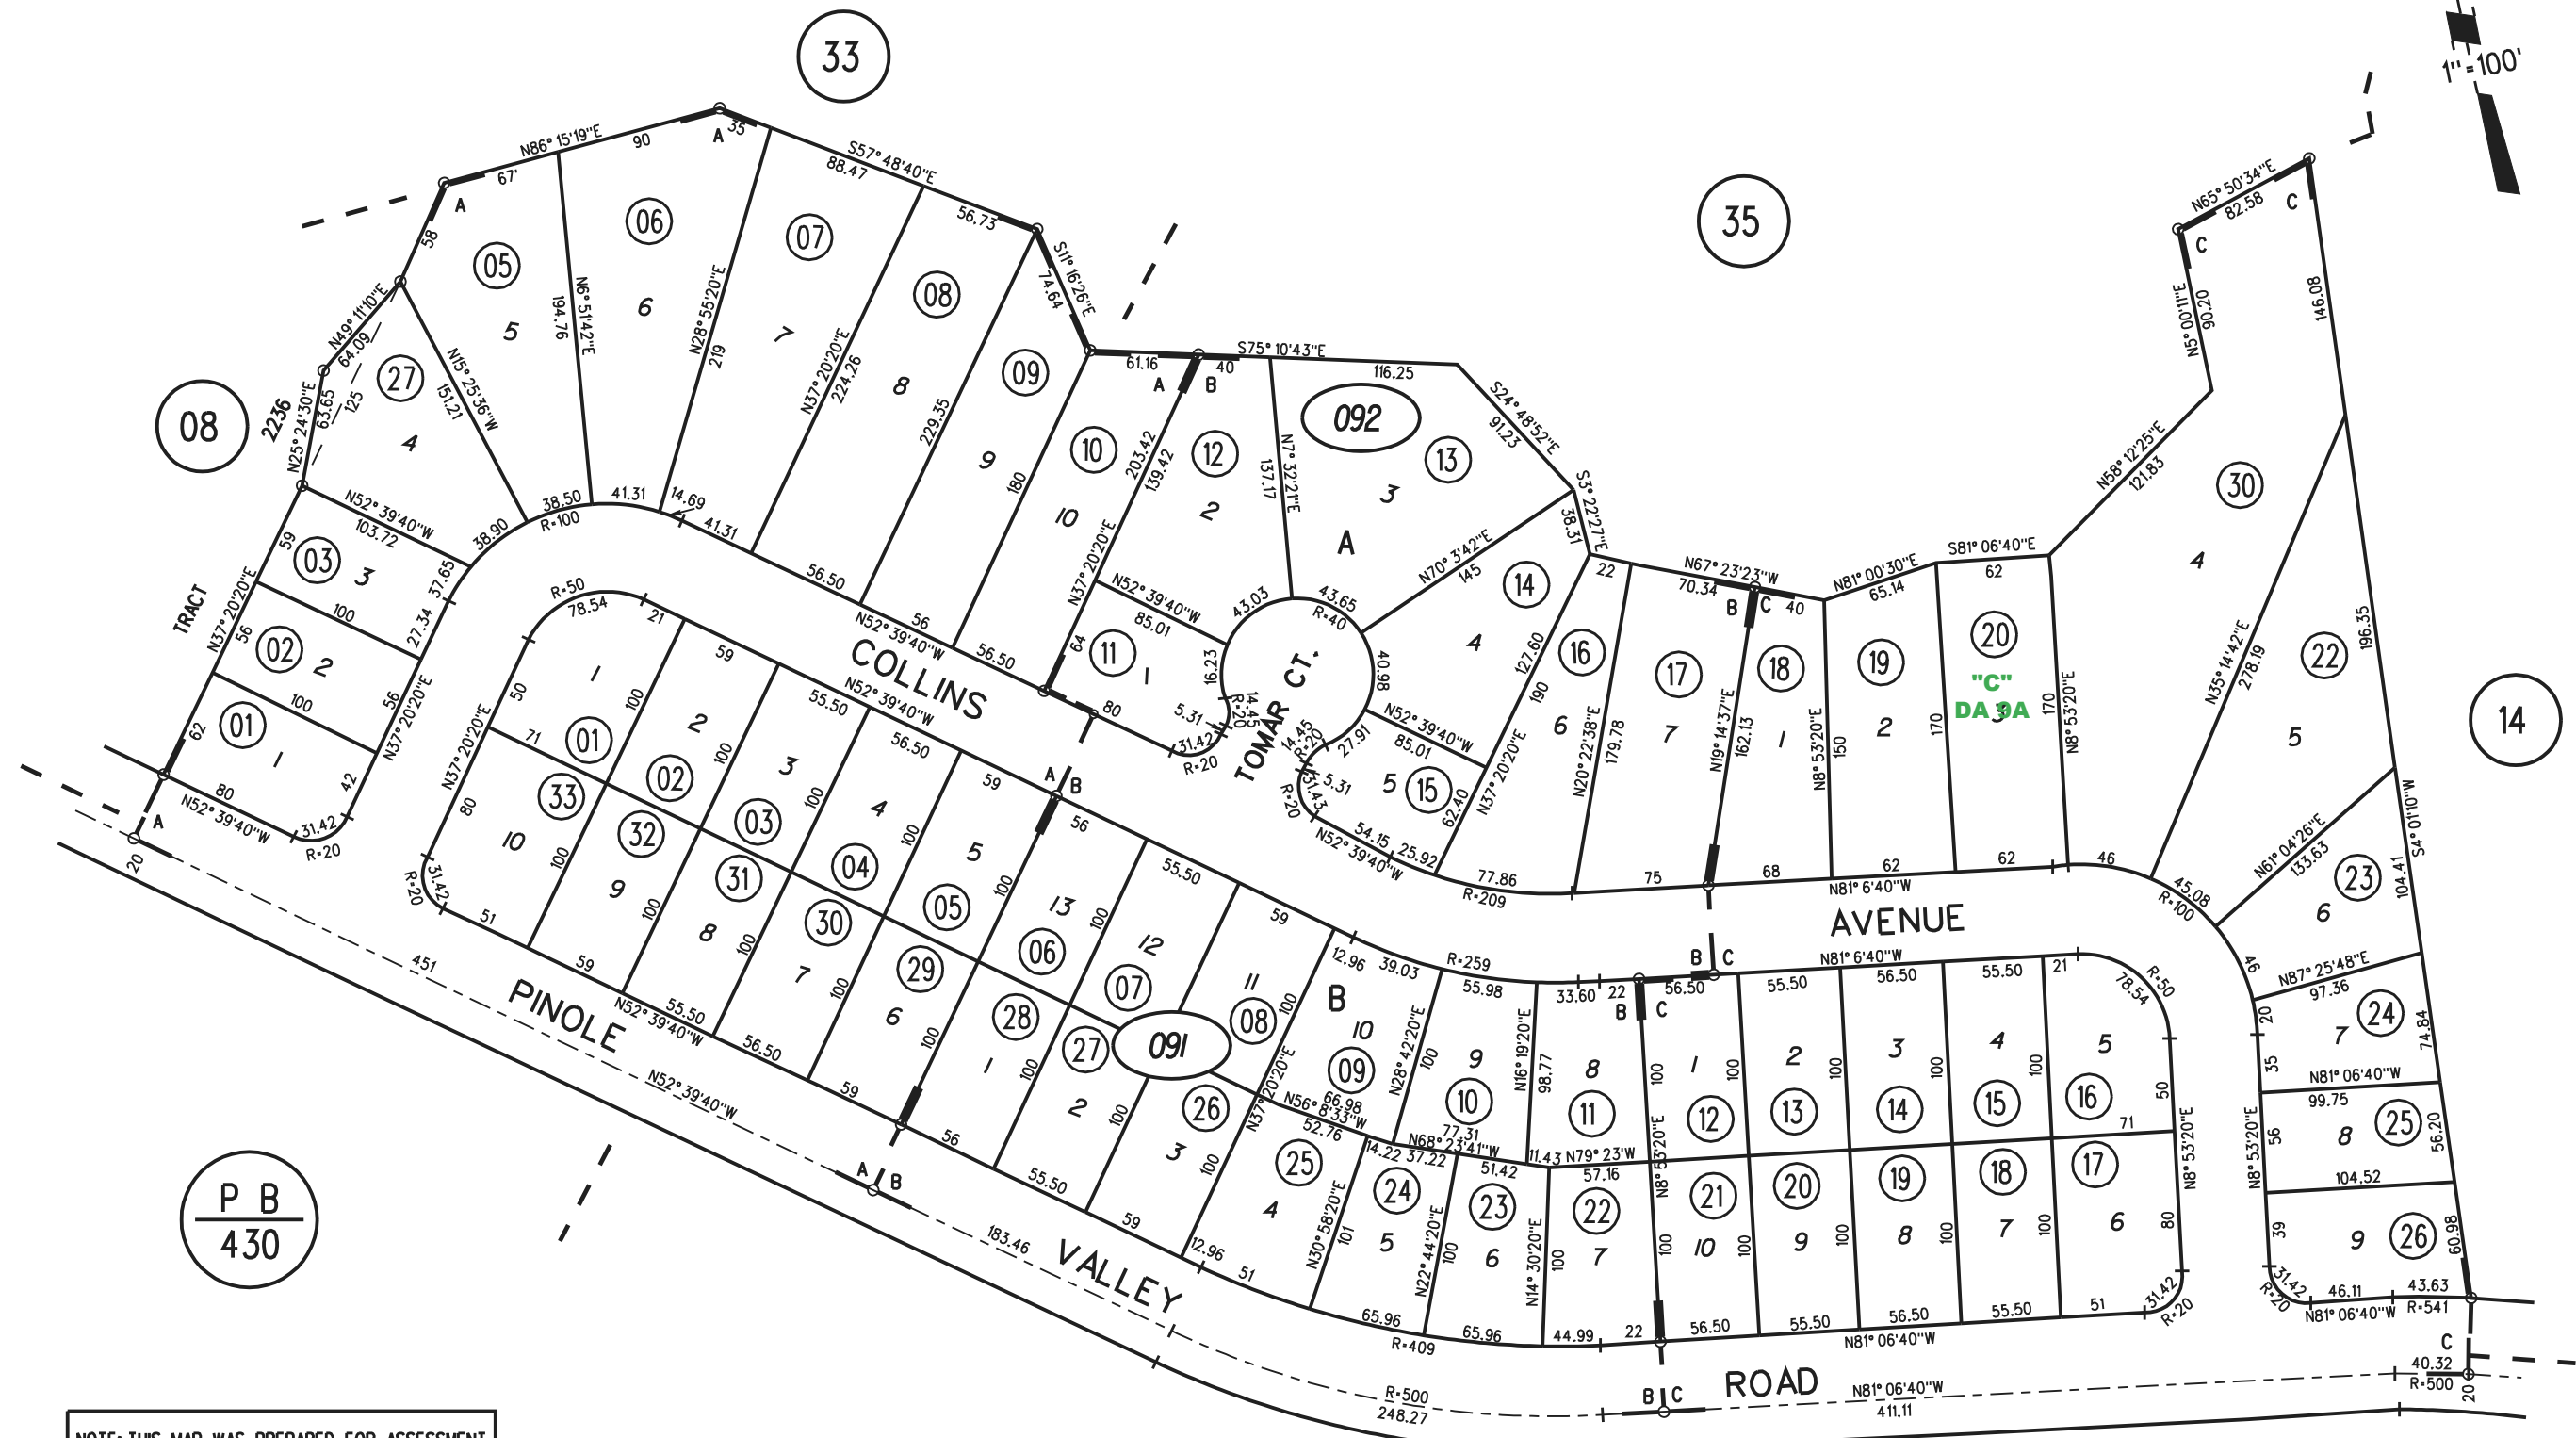

P B
430

NOTE: THIS MAP WAS PREPARED FOR ASSESSMENT PURPOSES ONLY. NO LIABILITY IS ASSUMED FOR THE ACCURACY OF THE INFORMATION DELINEATED HEREON. ASSESSOR'S PARCELS MAY NOT COMPLY WITH LOCAL LOT SPLIT OR BUILDING SITE ORDINANCES.

091
092
30
3/10/09

95-26
ASSESSOR'S MAP
BOOK 360 PAGE 9
CONTRA COSTA COUNTY, CALIF.
Sanborn Date : 12/15/1998