

RANCHO CANADA DEL HAMBRE


1-144P.M. 13-17 12-19-89

A- POR TR.7151

M.B. 367-47 RELIEZ VALLEY HIGHLANDS

B- PCL "A" TR 7821

MB 376-1 RELIEZ VALLEY HIGHLANDS III

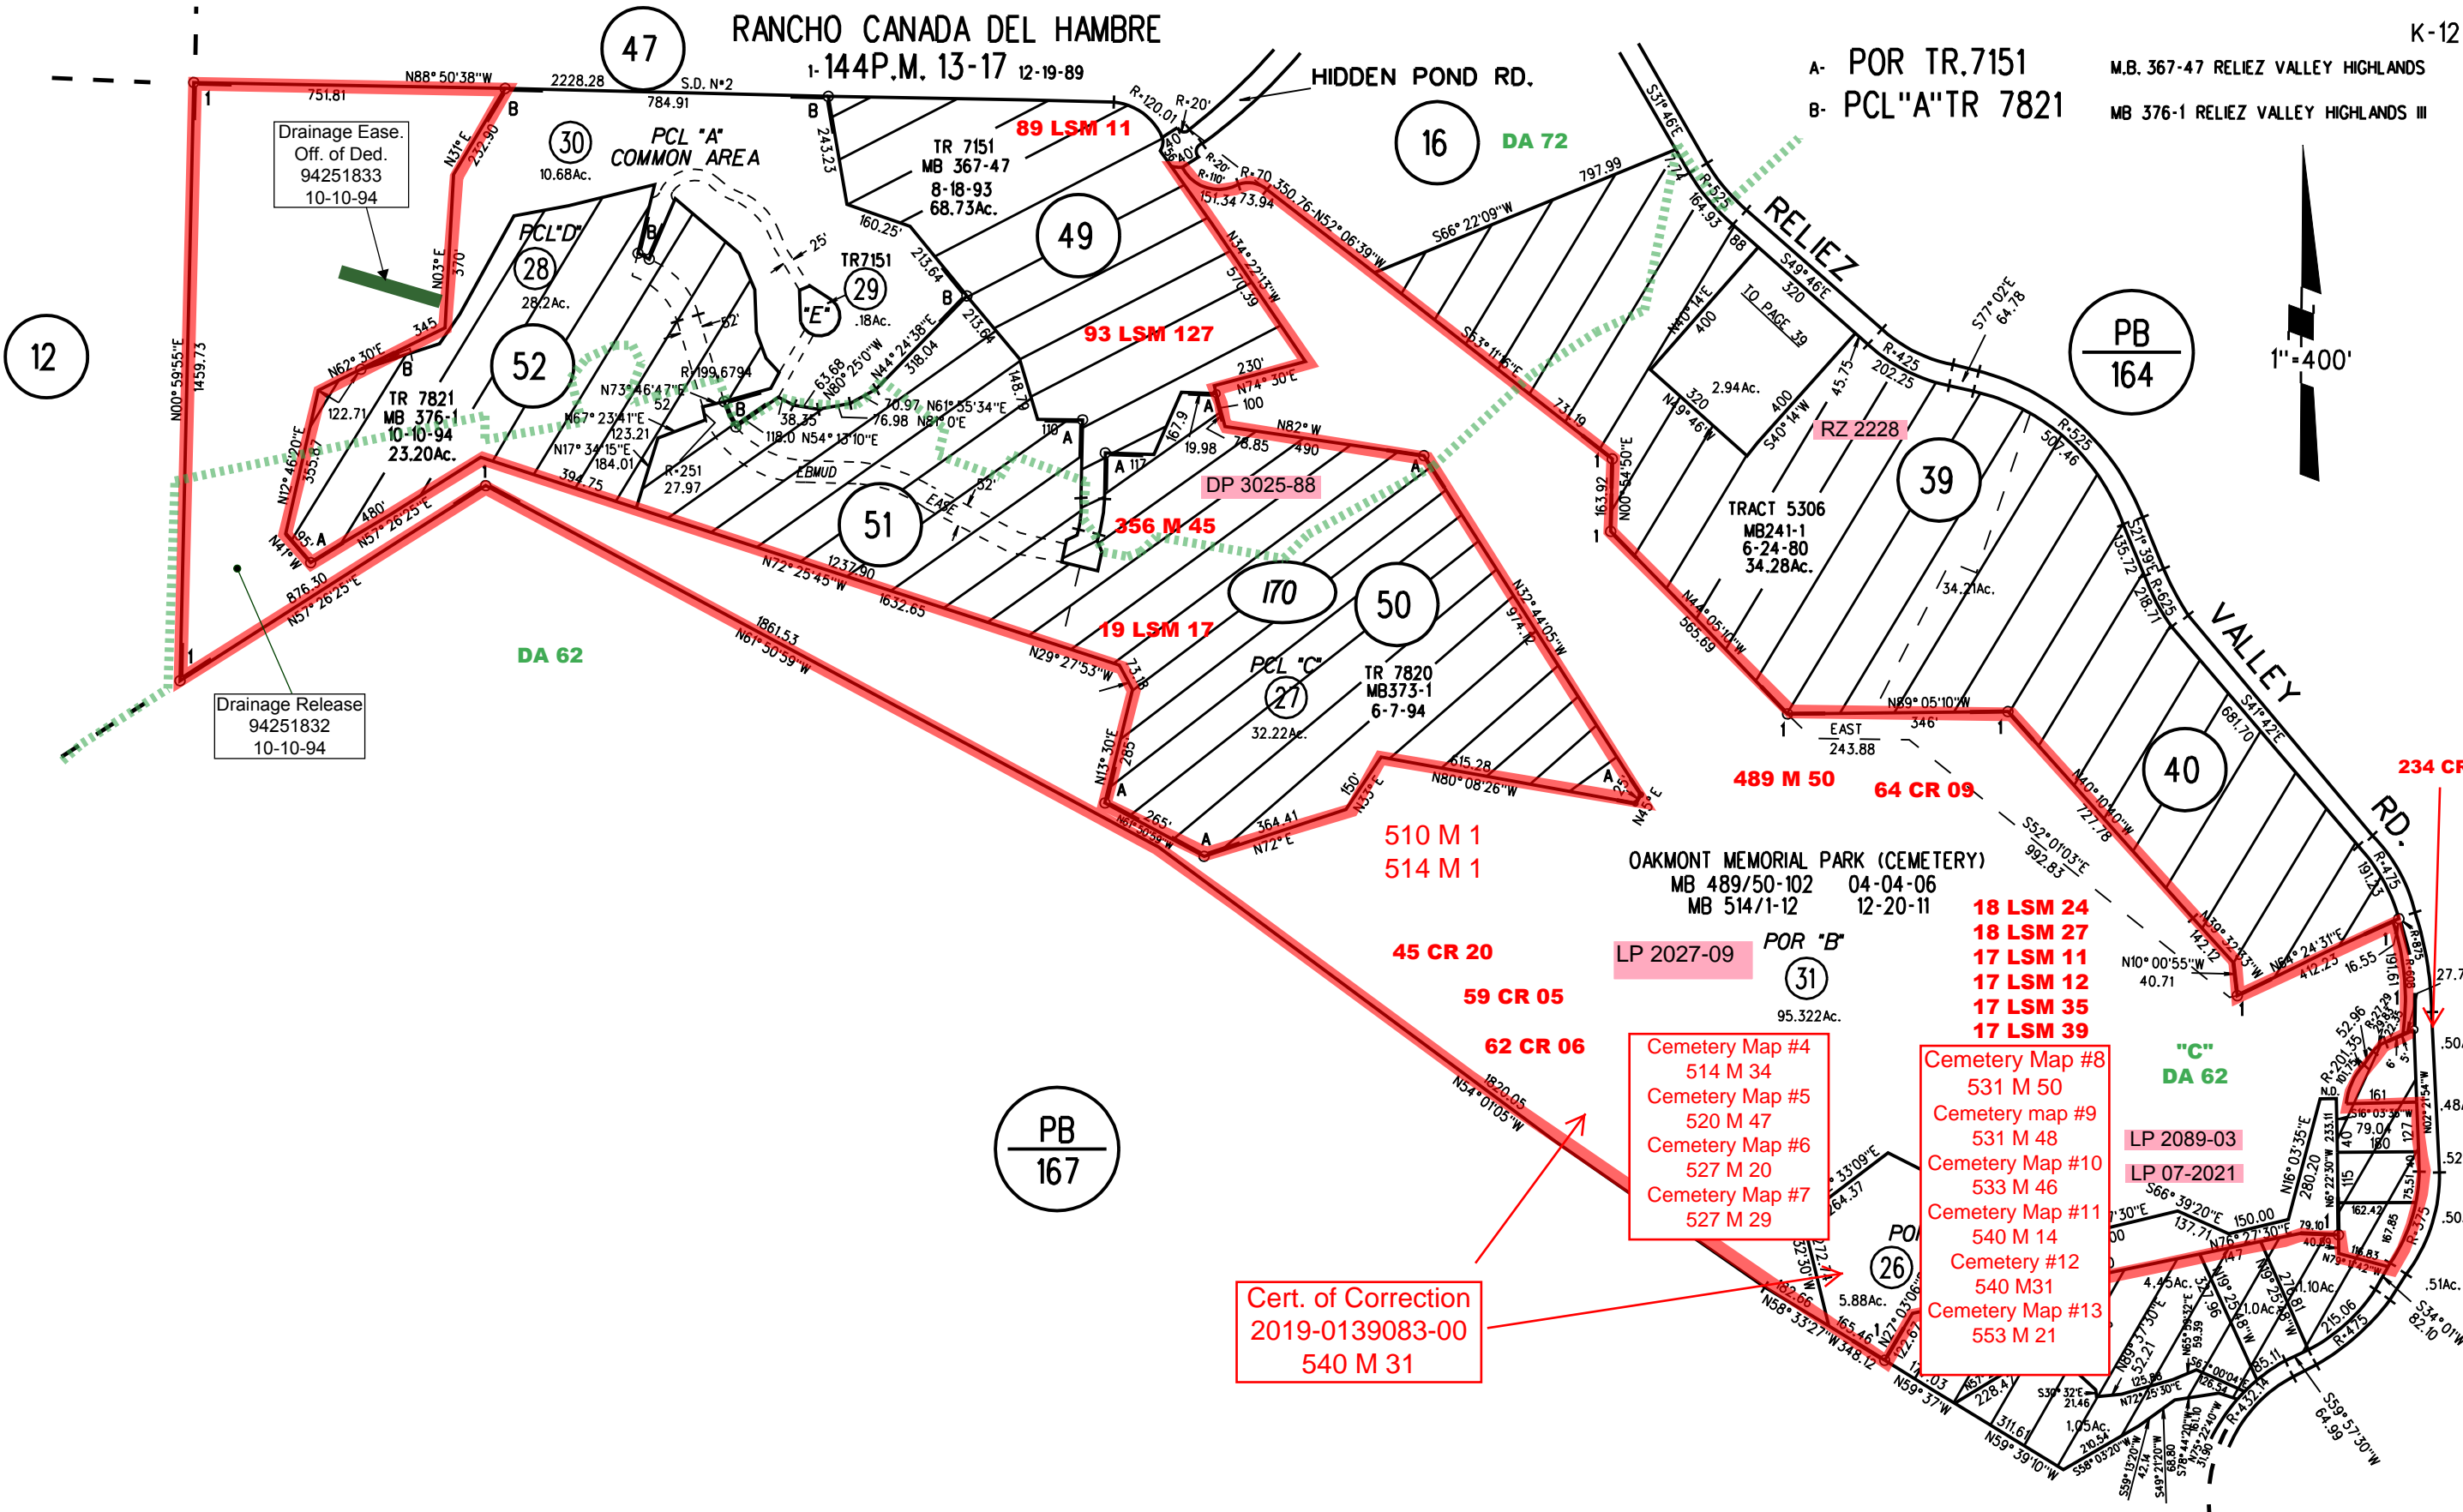

Drainage Ease. Off. of Ded. 94251833 10-10-94

Drainage Release 94251832 10-10-94

Cemetery Map #4
514 M 34
Cemetery Map #5
520 M 47
Cemetery Map #6
527 M 20
Cemetery Map #7
527 M 29

Cemetery Map #8
531 M 50
Cemetery map #9
531 M 48
Cemetery Map #10
533 M 46
Cemetery Map #11
540 M 14
Cemetery #12
540 M31
Cemetery Map #13
553 M 21

Cert. of Correction
2019-0139083-00
540 M 31

NOTE: THIS MAP WAS PREPARED FOR ASSESSMENT PURPOSES ONLY. NO LIABILITY IS ASSUMED FOR THE ACCURACY OF THE INFORMATION DELINEATED HEREON. ASSESSOR'S PARCELS MAY NOT COMPLY WITH LOCAL LOT SPLIT OR BUILDING SITE ORDINANCES.