
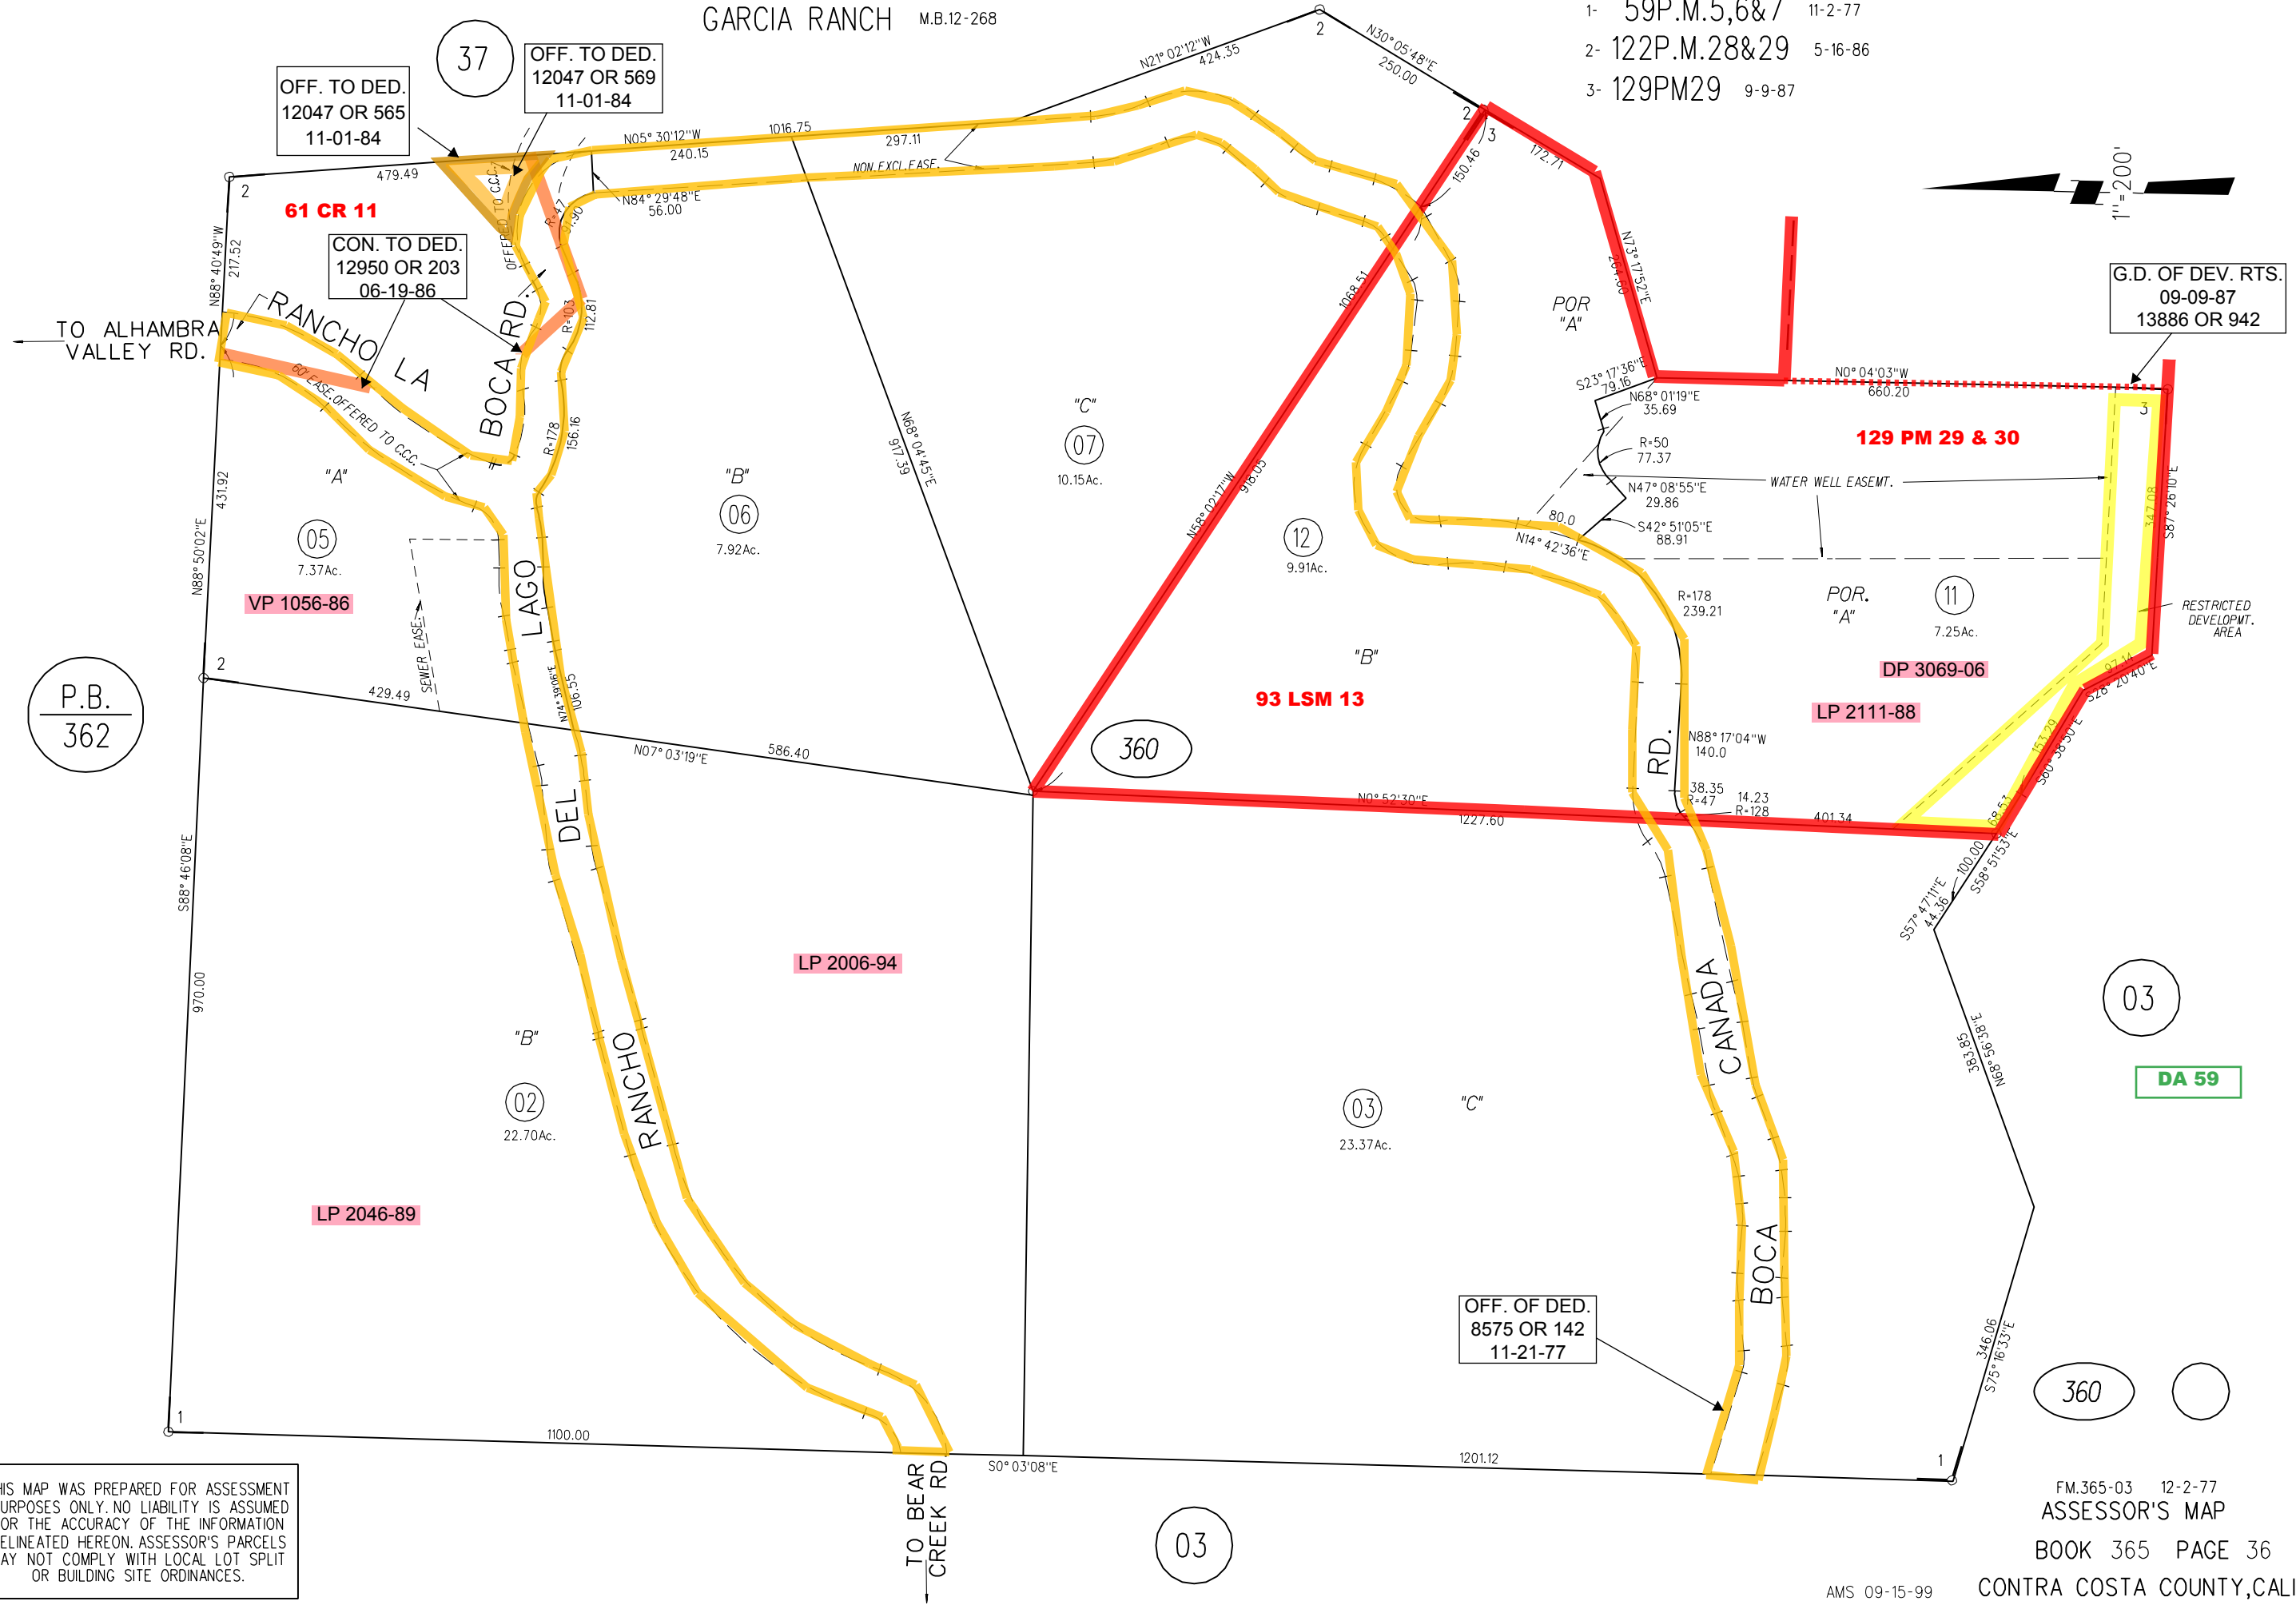


GARCIA RANCH M.B.12-268

- 1- 59P.M.5,6&7 11-2-77
- 2- 122P.M.28&29 5-16-86
- 3- 129PM29 9-9-87

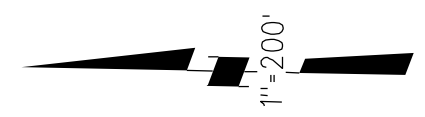

OFF. TO DED.
12047 OR 565
11-01-84

OFF. TO DED.
12047 OR 569
11-01-84

CON. TO DED.
12950 OR 203
06-19-86

G.D. OF DEV. RTS.
09-09-87
13886 OR 942

OFF. OF DED.
8575 OR 142
11-21-77

NOTE: THIS MAP WAS PREPARED FOR ASSESSMENT PURPOSES ONLY. NO LIABILITY IS ASSUMED FOR THE ACCURACY OF THE INFORMATION DELINEATED HEREON. ASSESSOR'S PARCELS MAY NOT COMPLY WITH LOCAL LOT SPLIT OR BUILDING SITE ORDINANCES.

AMS 09-15-99