
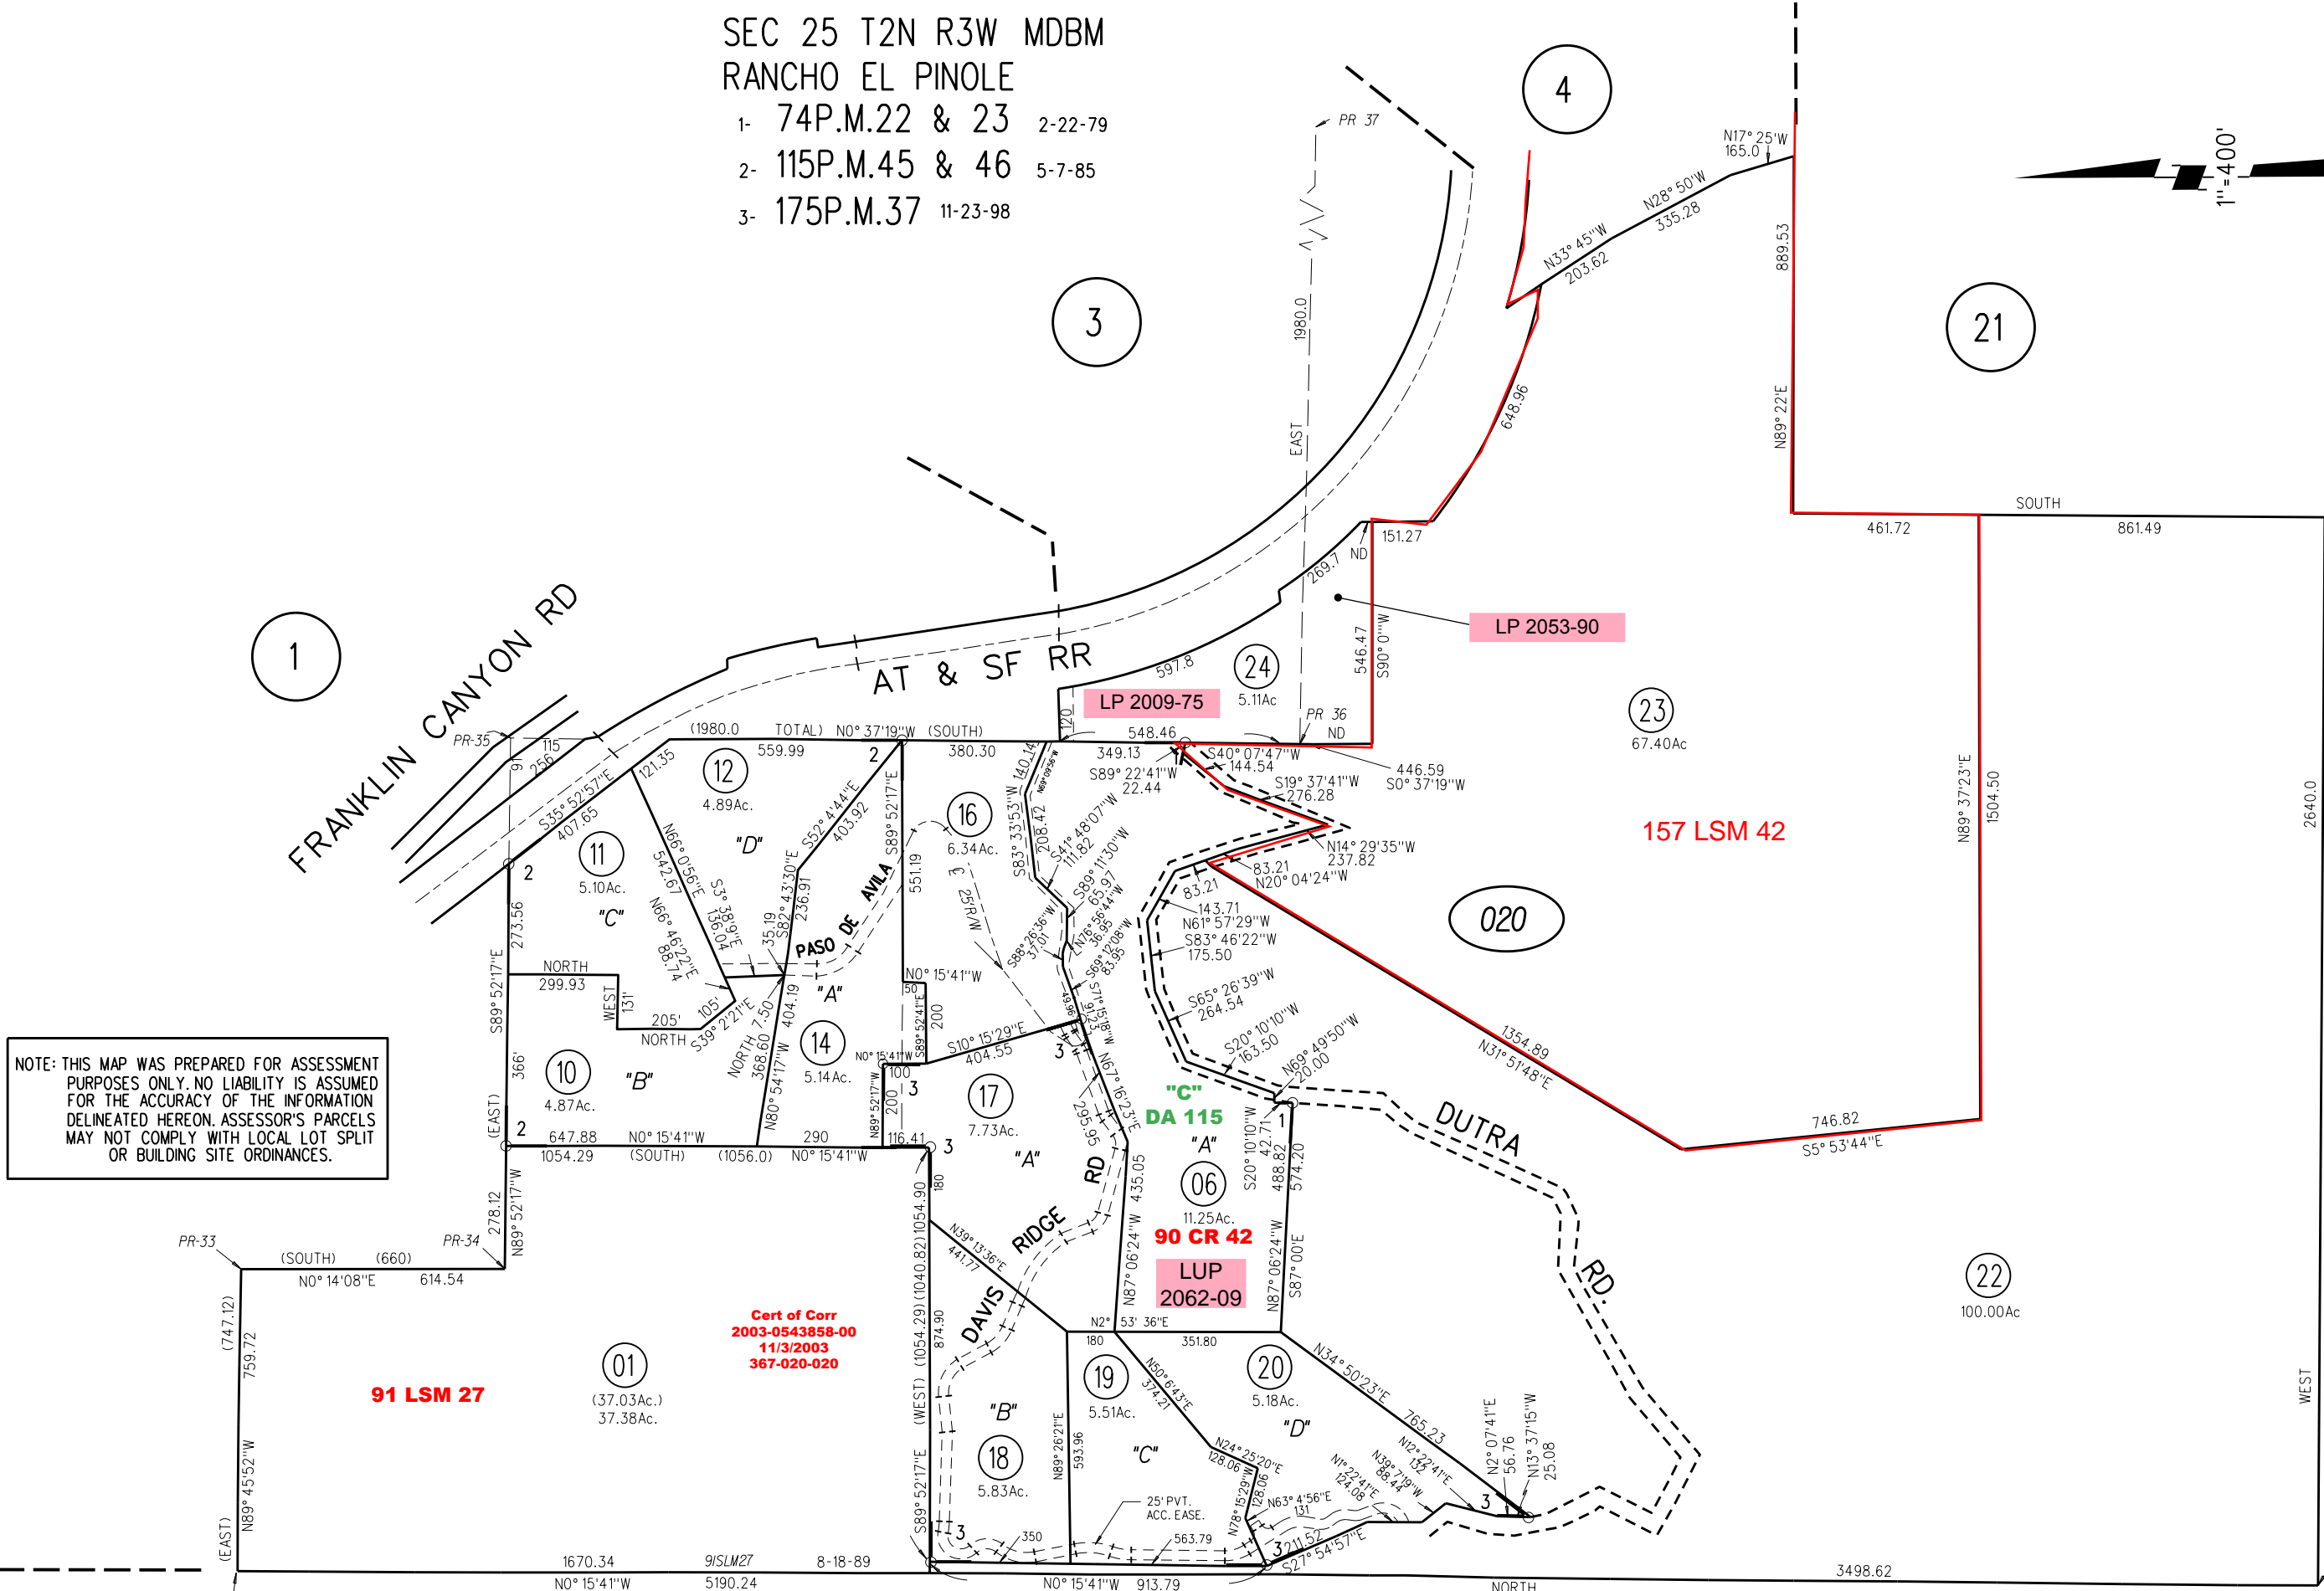


SEC 25 T2N R3W MDBM

RANCHO EL PINOLE

- 1- 74P.M.22 & 23 2-22-79
- 2- 115P.M.45 & 46 5-7-85
- 3- 175P.M.37 11-23-98

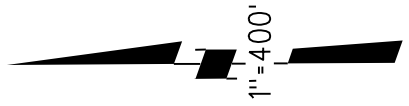

NOTE: THIS MAP WAS PREPARED FOR ASSESSMENT PURPOSES ONLY. NO LIABILITY IS ASSUMED FOR THE ACCURACY OF THE INFORMATION DELINEATED HEREON. ASSESSOR'S PARCELS MAY NOT COMPLY WITH LOCAL LOT SPLIT OR BUILDING SITE ORDINANCES.

91 LSM 27
(37.03Ac.)
37.38Ac.

Cert of Corr
2003-0543858-00
11/3/2003
367-020-020

P.B.
362

020

22-24
2/18/15

ASSESSOR'S MAP Fm.89-45
BOOK 367 PAGE 02
CONTRA COSTA COUNTY,CALIF.