


A- TOWN OF PORT COSTA
RANCHO CANADA DEL HAMBRE

- 1- 51PM17 12-28-76
- 2- 81PM27 9-28-79

See 96 LSM 6
for Canyon

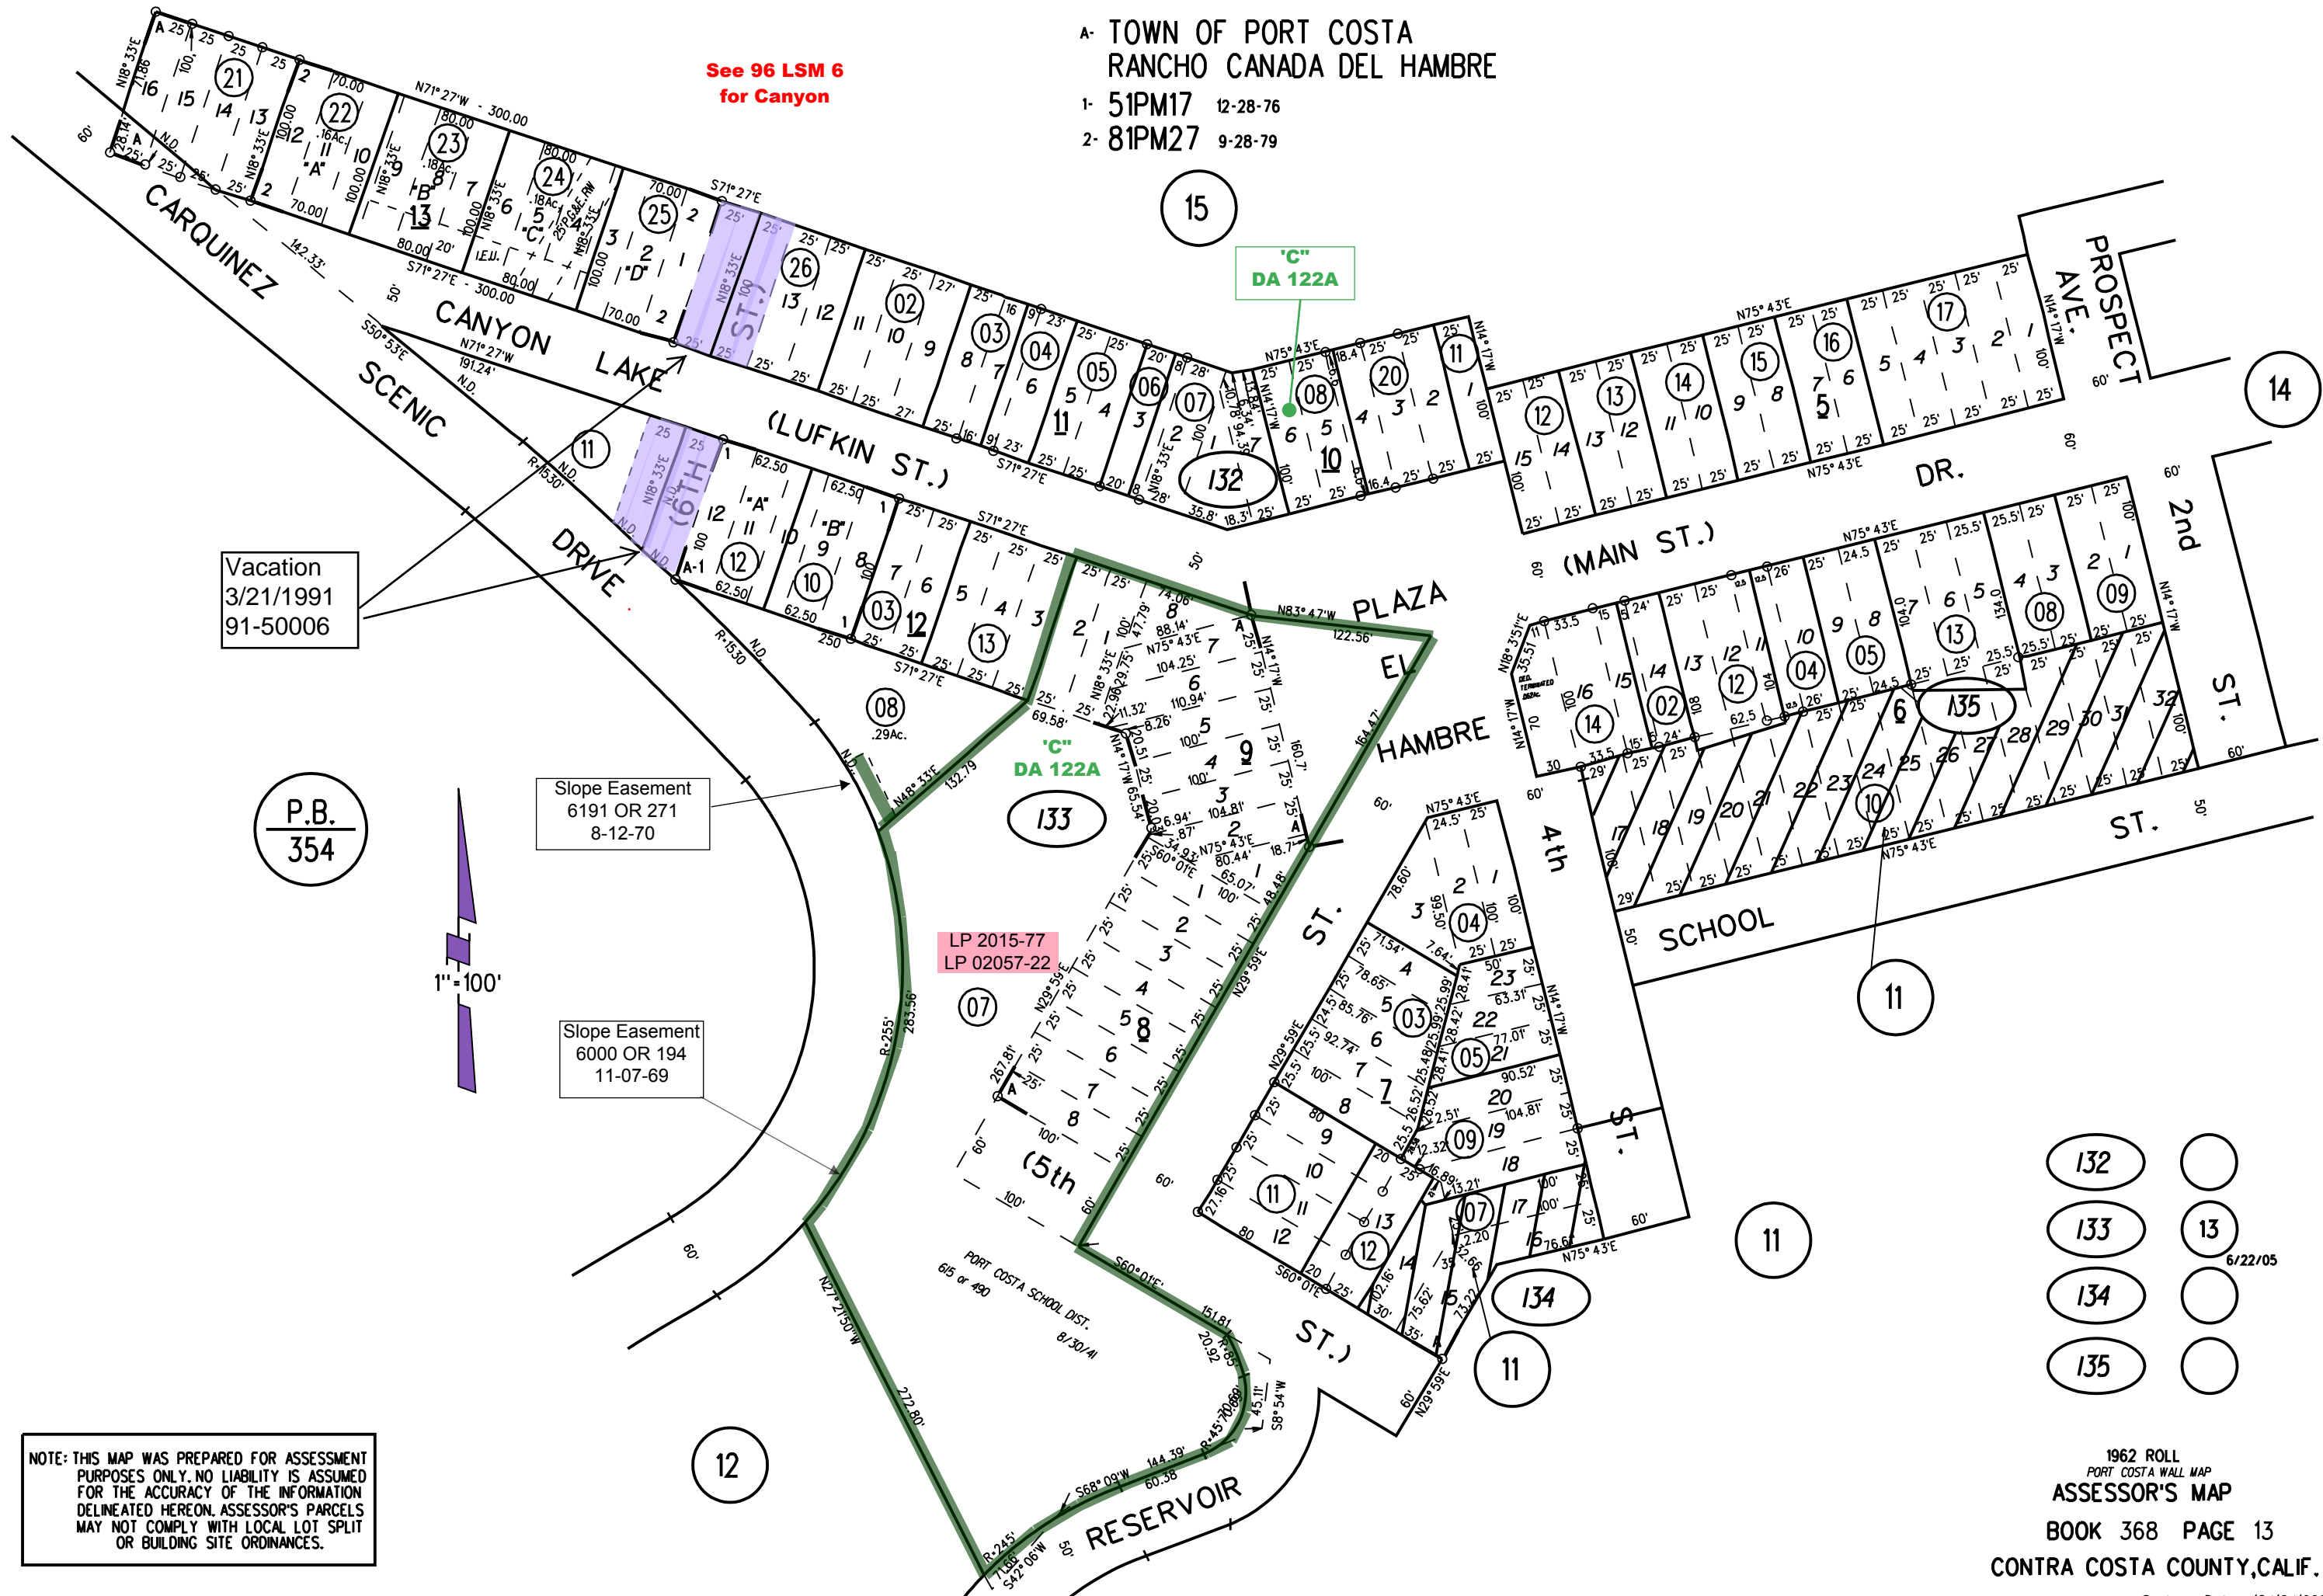

Vacation
3/21/1991
91-50006

P.B.
354

Slope Easement
6191 OR 271
8-12-70

Slope Easement
6000 OR 194
11-07-69

LP 2015-77
LP 02057-22

NOTE: THIS MAP WAS PREPARED FOR ASSESSMENT PURPOSES ONLY. NO LIABILITY IS ASSUMED FOR THE ACCURACY OF THE INFORMATION DELINEATED HEREON. ASSESSOR'S PARCELS MAY NOT COMPLY WITH LOCAL LOT SPLIT OR BUILDING SITE ORDINANCES.

- 132
- 133
- 134
- 135