
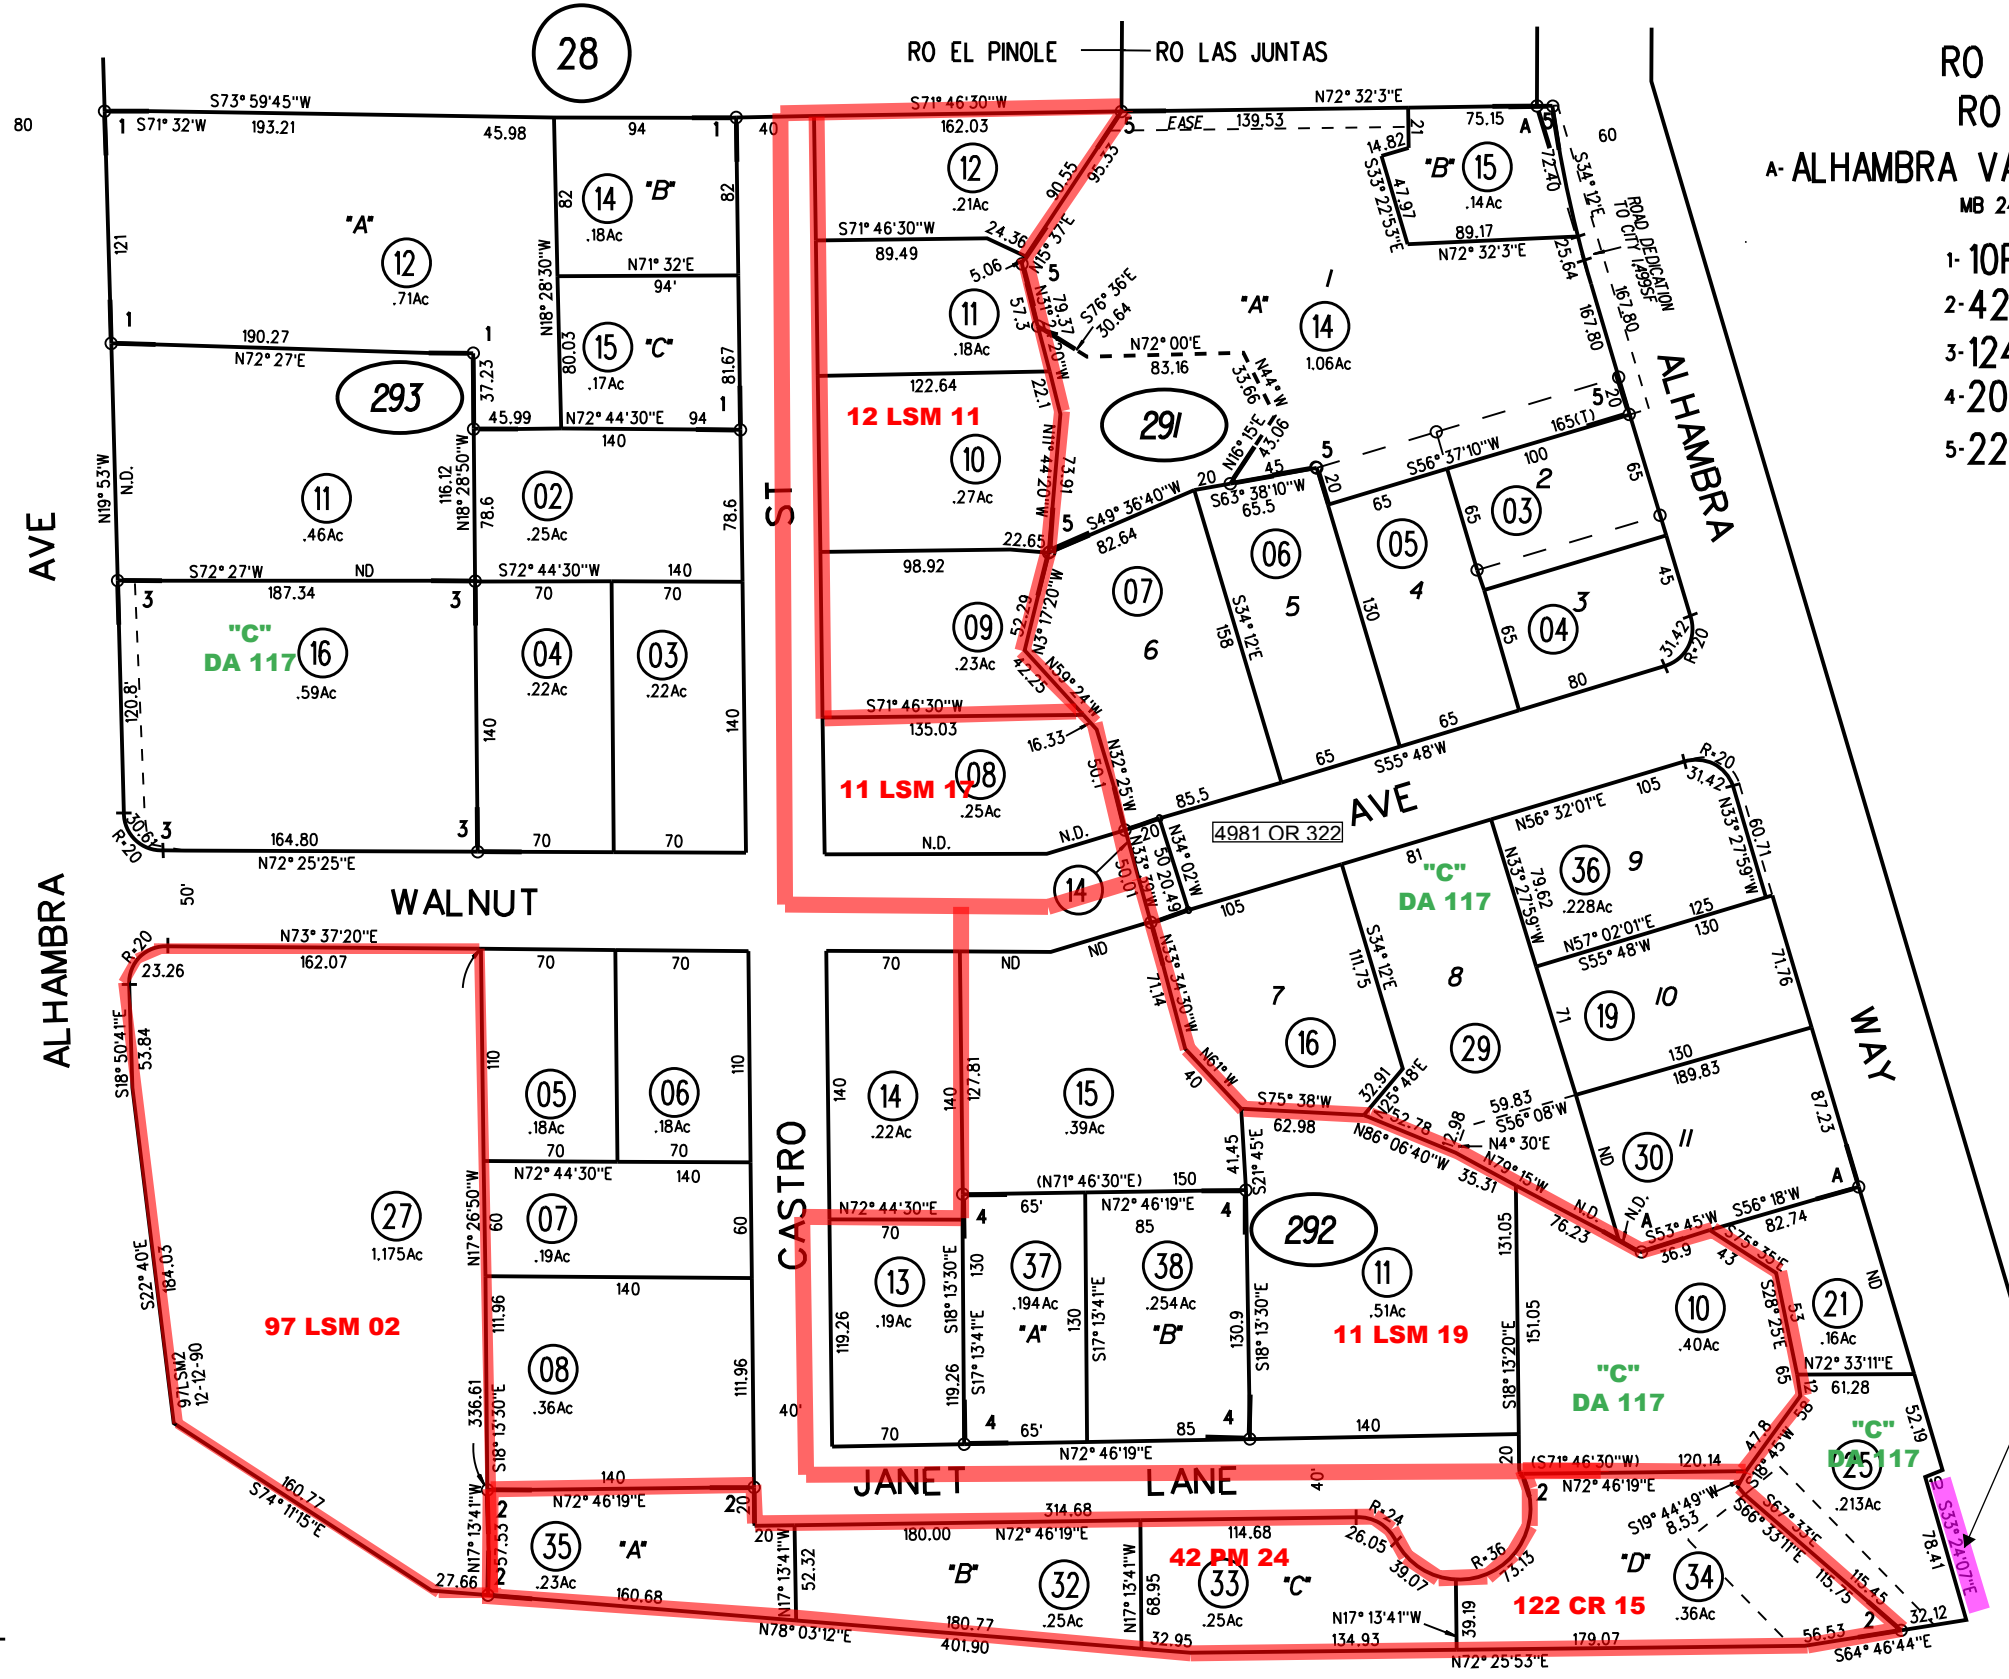


RO LAS JUNTAS
RO EL PINOLE
A- ALHAMBRA VALLEY GARDEN TRACT

MB 24-783 12/14/1940

- 1- 10PM43 10/17/1969
- 2- 42PM24 1/12/1976
- 3- 124PM13 9/11/1986
- 4- 206PM5 2/17/2011
- 5- 222PM29 5/2/24

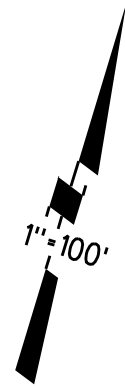

05

PB
376

RELINQUISHMENT
6486 OR 113
9-28-71

PB
162

- 291
- 292
- 293
- 222 PM29 6/11/24
- 206 PM5 6/29/11

NOTE: THIS MAP WAS PREPARED FOR ASSESSMENT PURPOSES ONLY. NO LIABILITY IS ASSUMED FOR THE ACCURACY OF THE INFORMATION DELINEATED HEREON. ASSESSOR'S PARCELS MAY NOT COMPLY WITH LOCAL LOT SPLIT OR BUILDING SITE ORDINANCES.

STATE HWY 4

ASSESSOR'S MAP
BOOK 370 PAGE 29
CONTRA COSTA COUNTY, CALIF.