
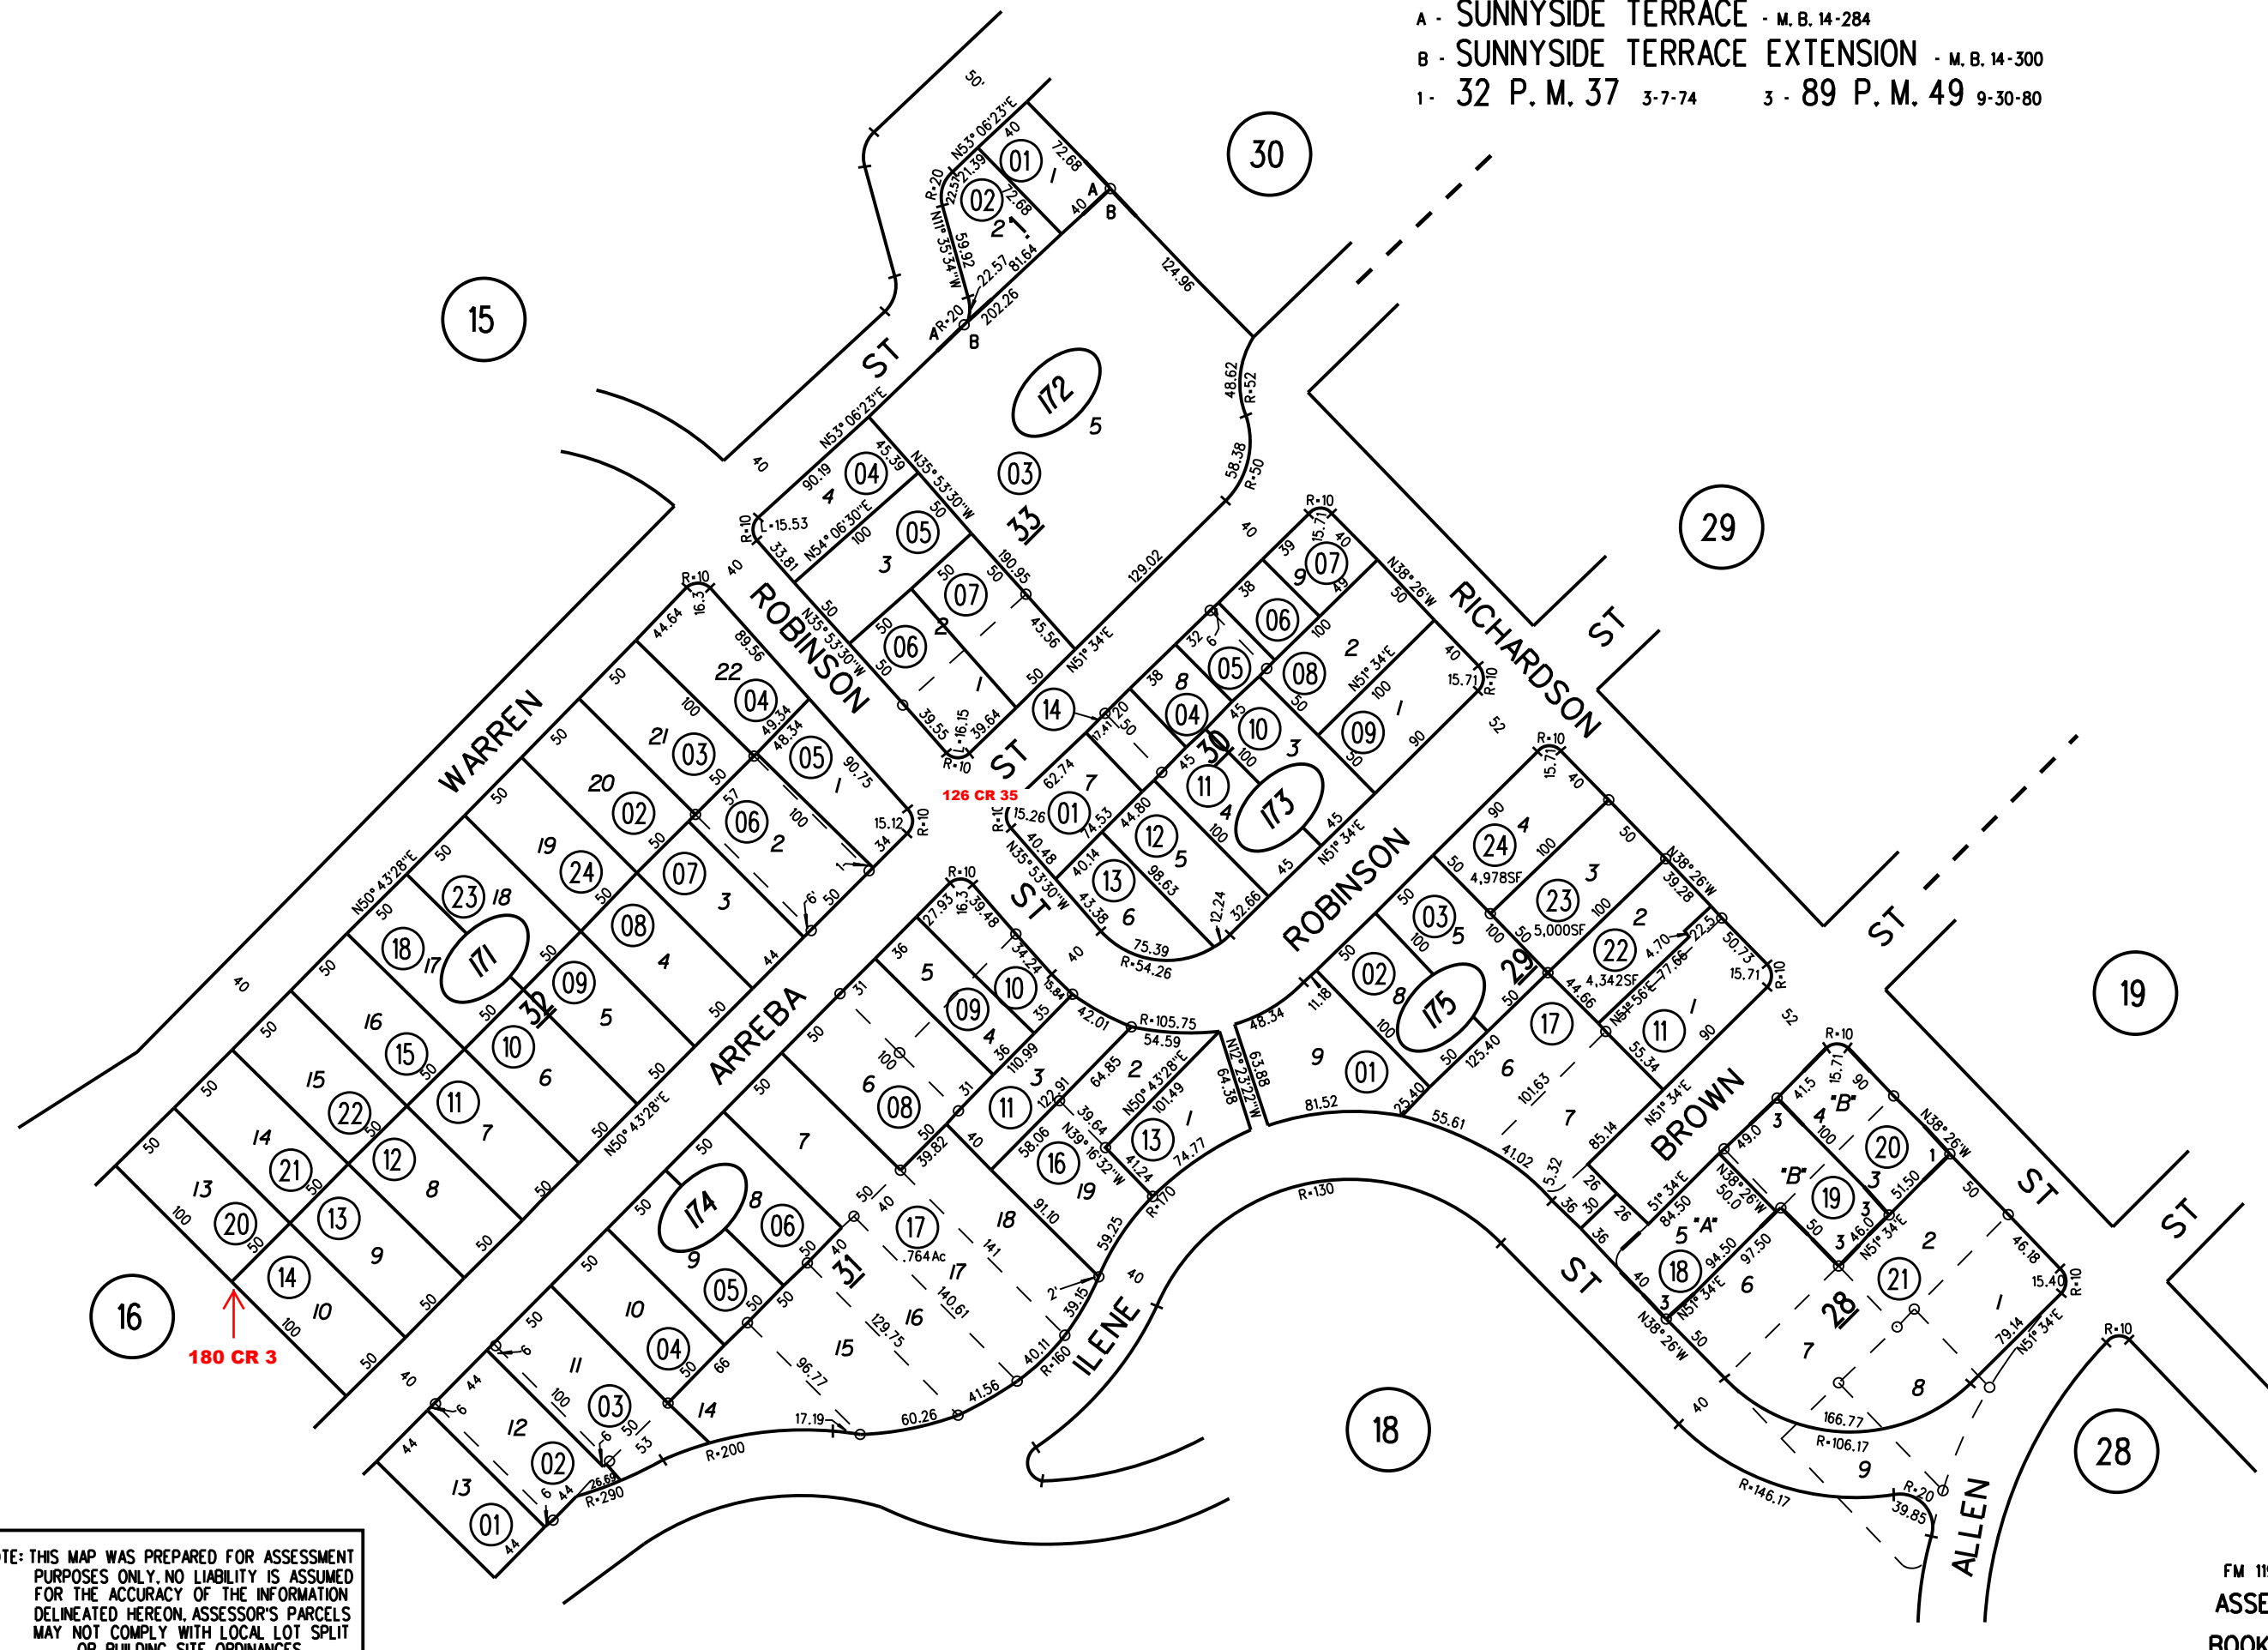


A - SUNNYSIDE TERRACE - M. B. 14-284  
 B - SUNNYSIDE TERRACE EXTENSION - M. B. 14-300  
 1 - 32 P. M. 37 3-7-74 3 - 89 P. M. 49 9-30-80

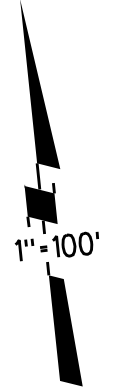

180 CR 3

126 CR 35

- 171
- 172
- 173
- 174
- 175

17  
 12/14/18  
 22-24  
 07/23/15

NOTE: THIS MAP WAS PREPARED FOR ASSESSMENT PURPOSES ONLY. NO LIABILITY IS ASSUMED FOR THE ACCURACY OF THE INFORMATION DELINEATED HEREON. ASSESSOR'S PARCELS MAY NOT COMPLY WITH LOCAL LOT SPLIT OR BUILDING SITE ORDINANCES.