

A-HILLCREST ACRES M.B. 24-771



POR. RANCHO LAS JUNTAS

1- 2 PM 49 2/2/68

2- 81 P.M.33 10-1-79

P.B.
374

P.B.
372

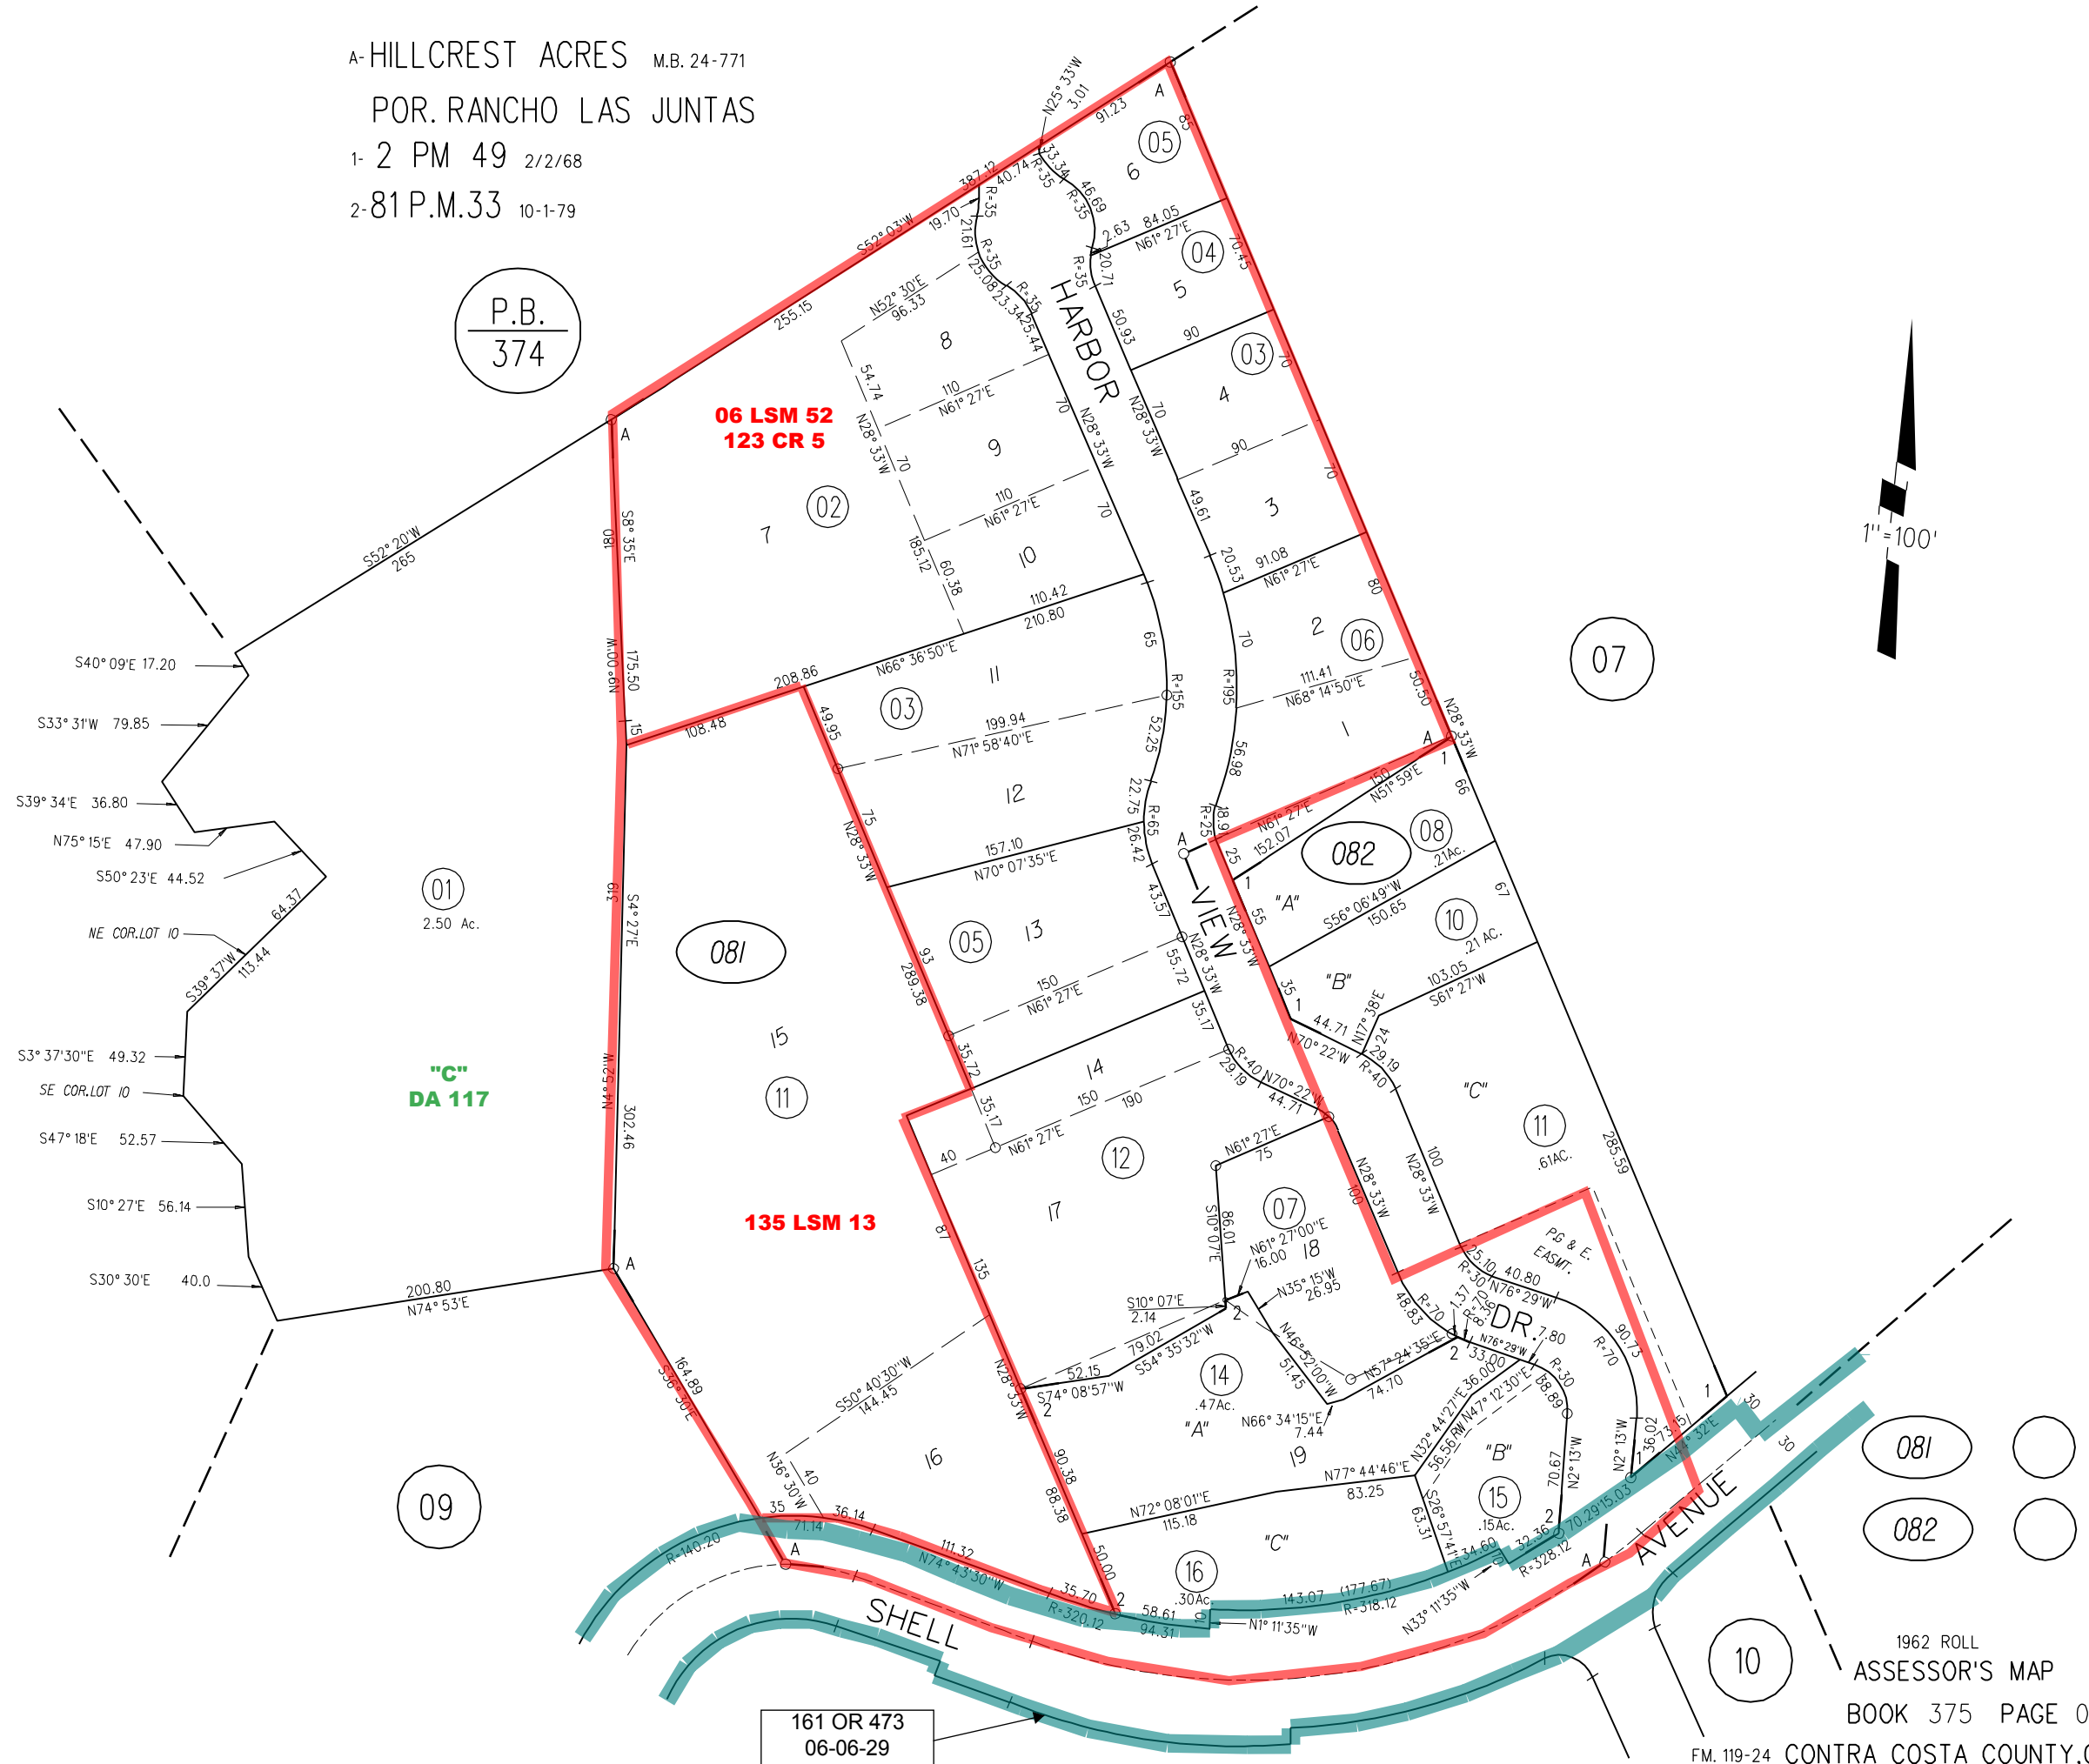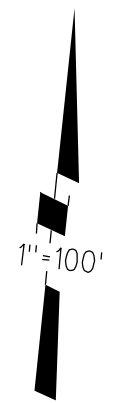

06 LSM 52
123 CR 5

135 LSM 13

"C"
DA 117

NOTE: THIS MAP WAS PREPARED FOR ASSESSMENT PURPOSES ONLY. NO LIABILITY IS ASSUMED FOR THE ACCURACY OF THE INFORMATION DELINEATED HEREON. ASSESSOR'S PARCELS MAY NOT COMPLY WITH LOCAL LOT SPLIT OR BUILDING SITE ORDINANCES.

161 OR 473
06-06-29

1962 ROLL
ASSESSOR'S MAP
BOOK 375 PAGE 08
FM. 119-24 CONTRA COSTA COUNTY, CALIF.