
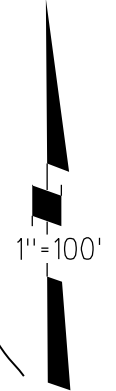


A HARBOR VIEW HEIGHT MB 47-42
 RANCHO LAS JUNTAS
 RECORD OF SURVEY 51 L.S.M.3 4-24-68 51 L.S.M.3
 "94 ROLL" B- TRACT 6972 MB 370-13 (HARBOR VIEW ESTATES)

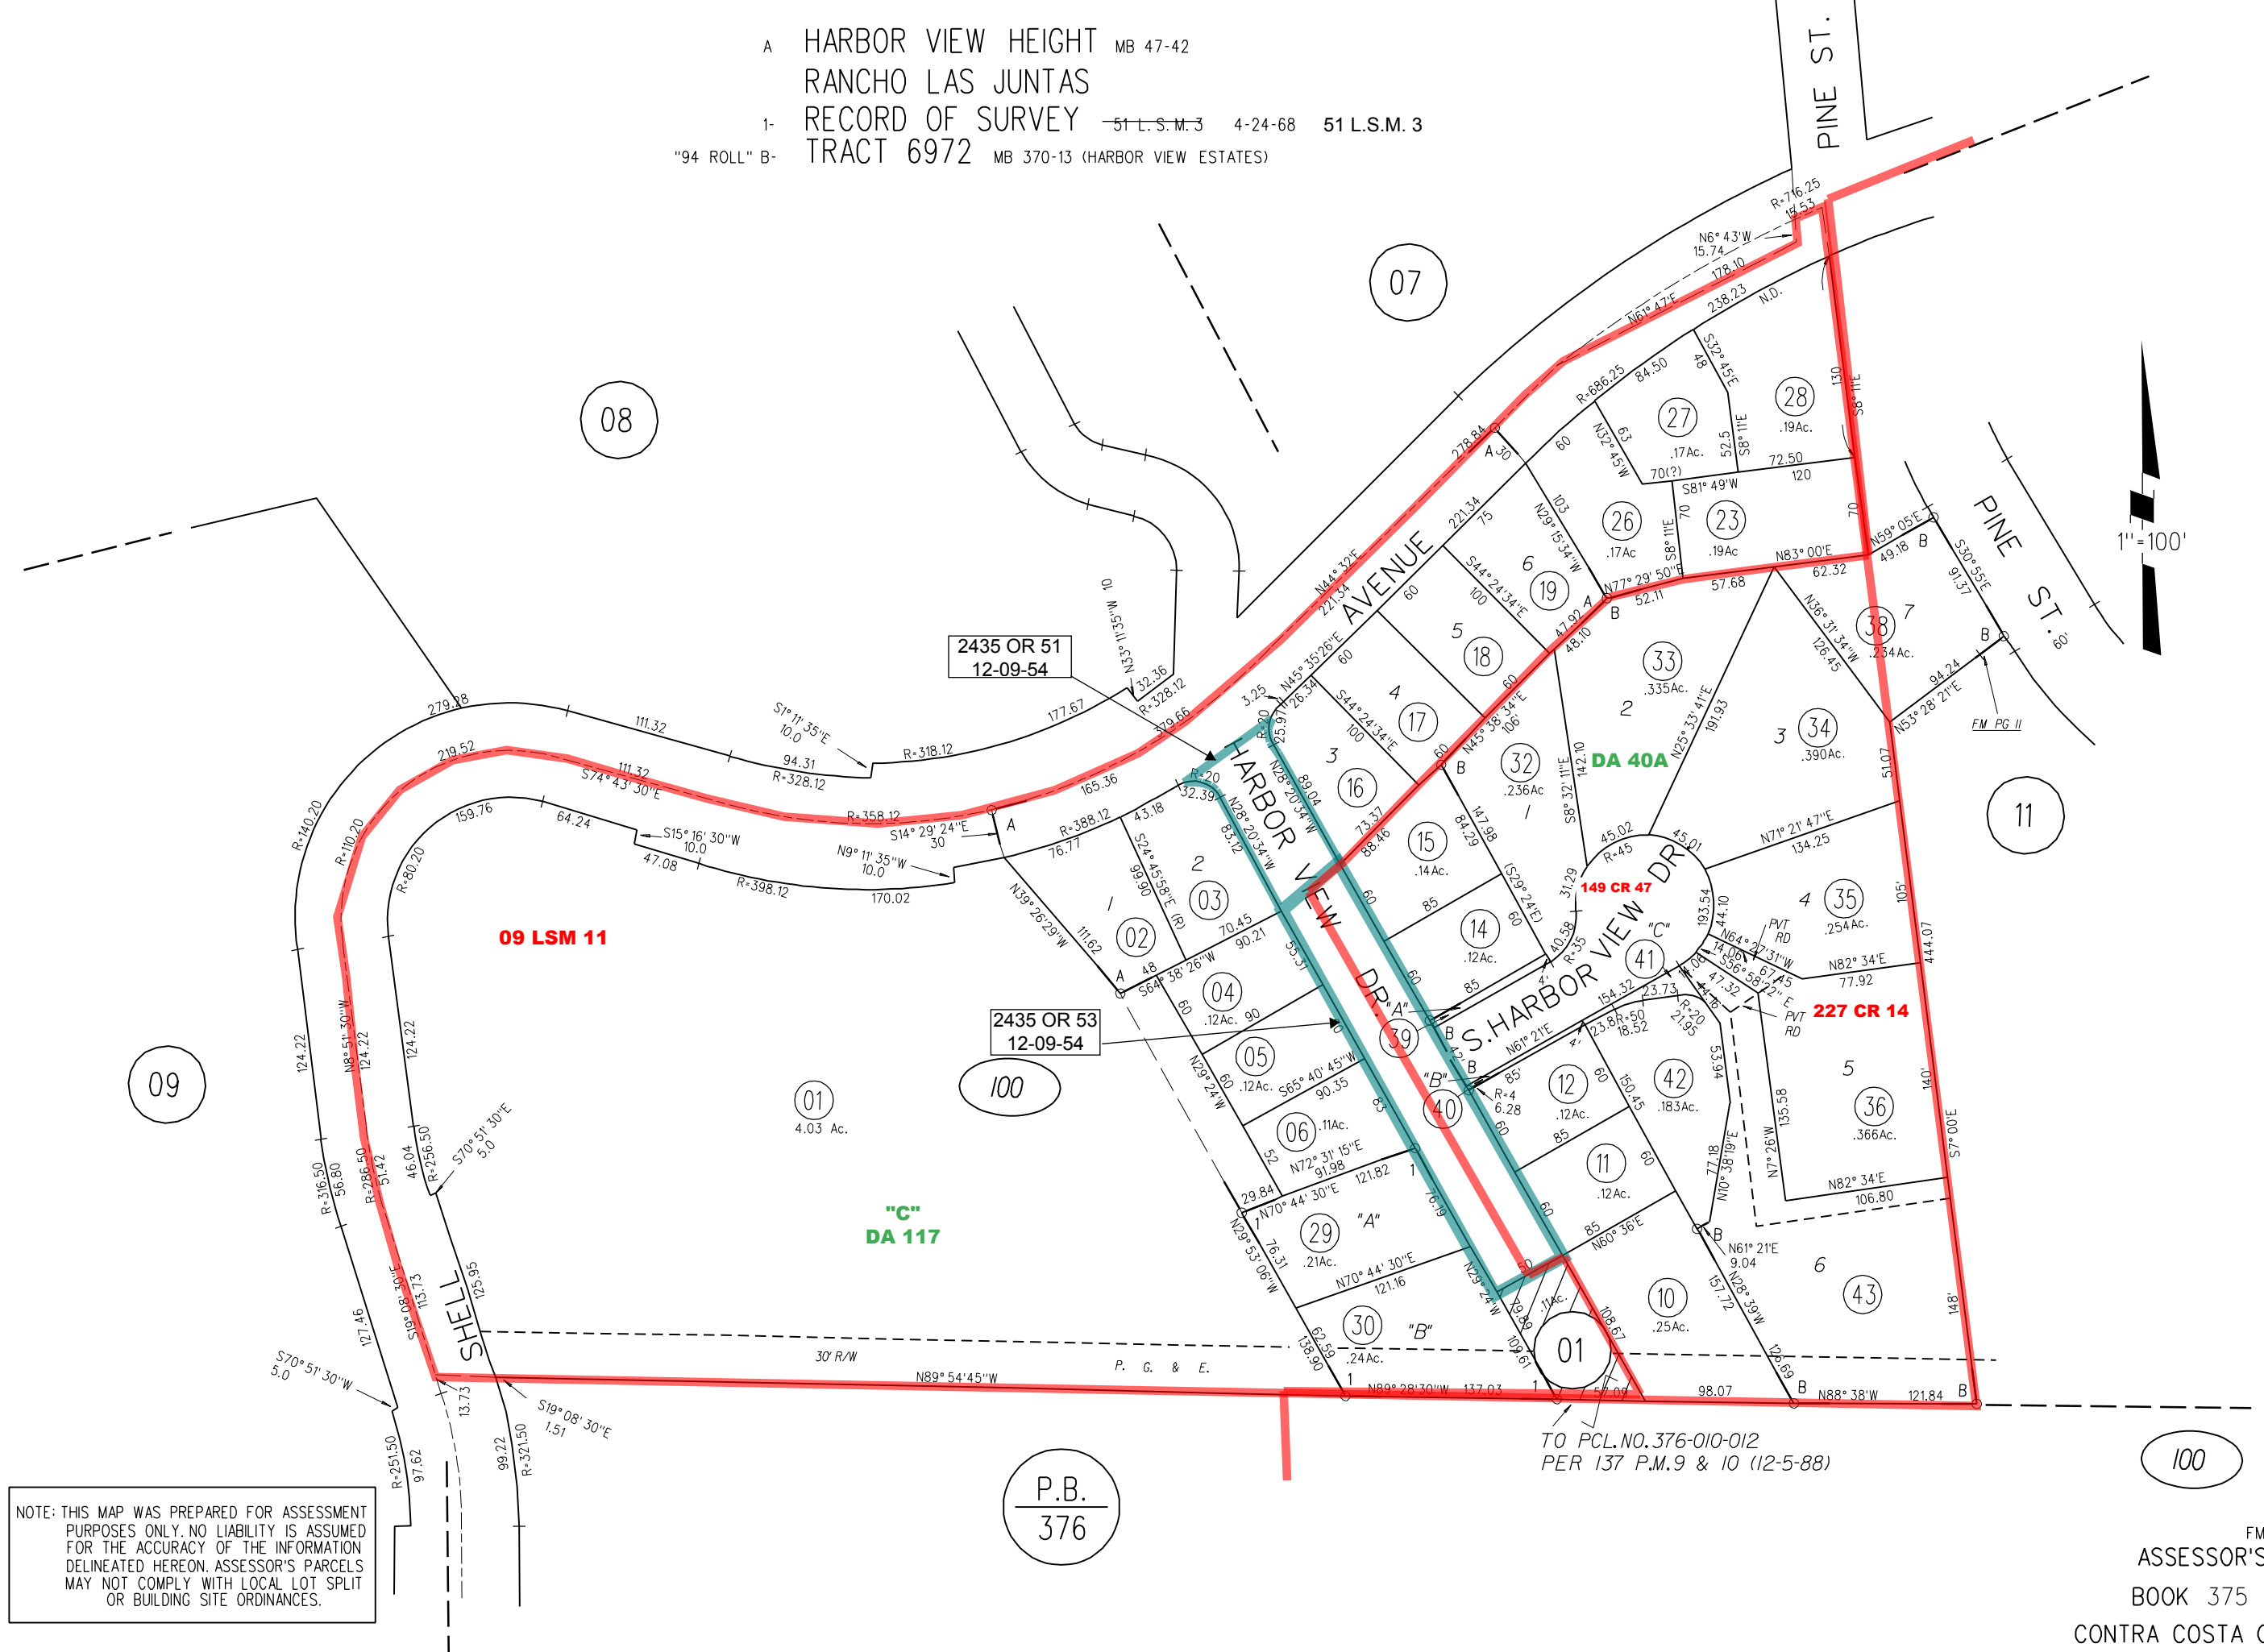

NOTE: THIS MAP WAS PREPARED FOR ASSESSMENT PURPOSES ONLY. NO LIABILITY IS ASSUMED FOR THE ACCURACY OF THE INFORMATION DELINEATED HEREON. ASSESSOR'S PARCELS MAY NOT COMPLY WITH LOCAL LOT SPLIT OR BUILDING SITE ORDINANCES.

P.B.
376

TO PCL. NO. 376-010-012
 PER 137 P.M.9 & 10 (12-5-88)