


RANCHO LAS JUNTAS

A-1977 ROLL TRACT 4442 (PINE RIDGE) M.B.193-15

1- 26P.M.42 3-6-73

B-1979 ROLL TRACT 5303 MB 217-14

2- 114 P.M.32&33 2-14-85

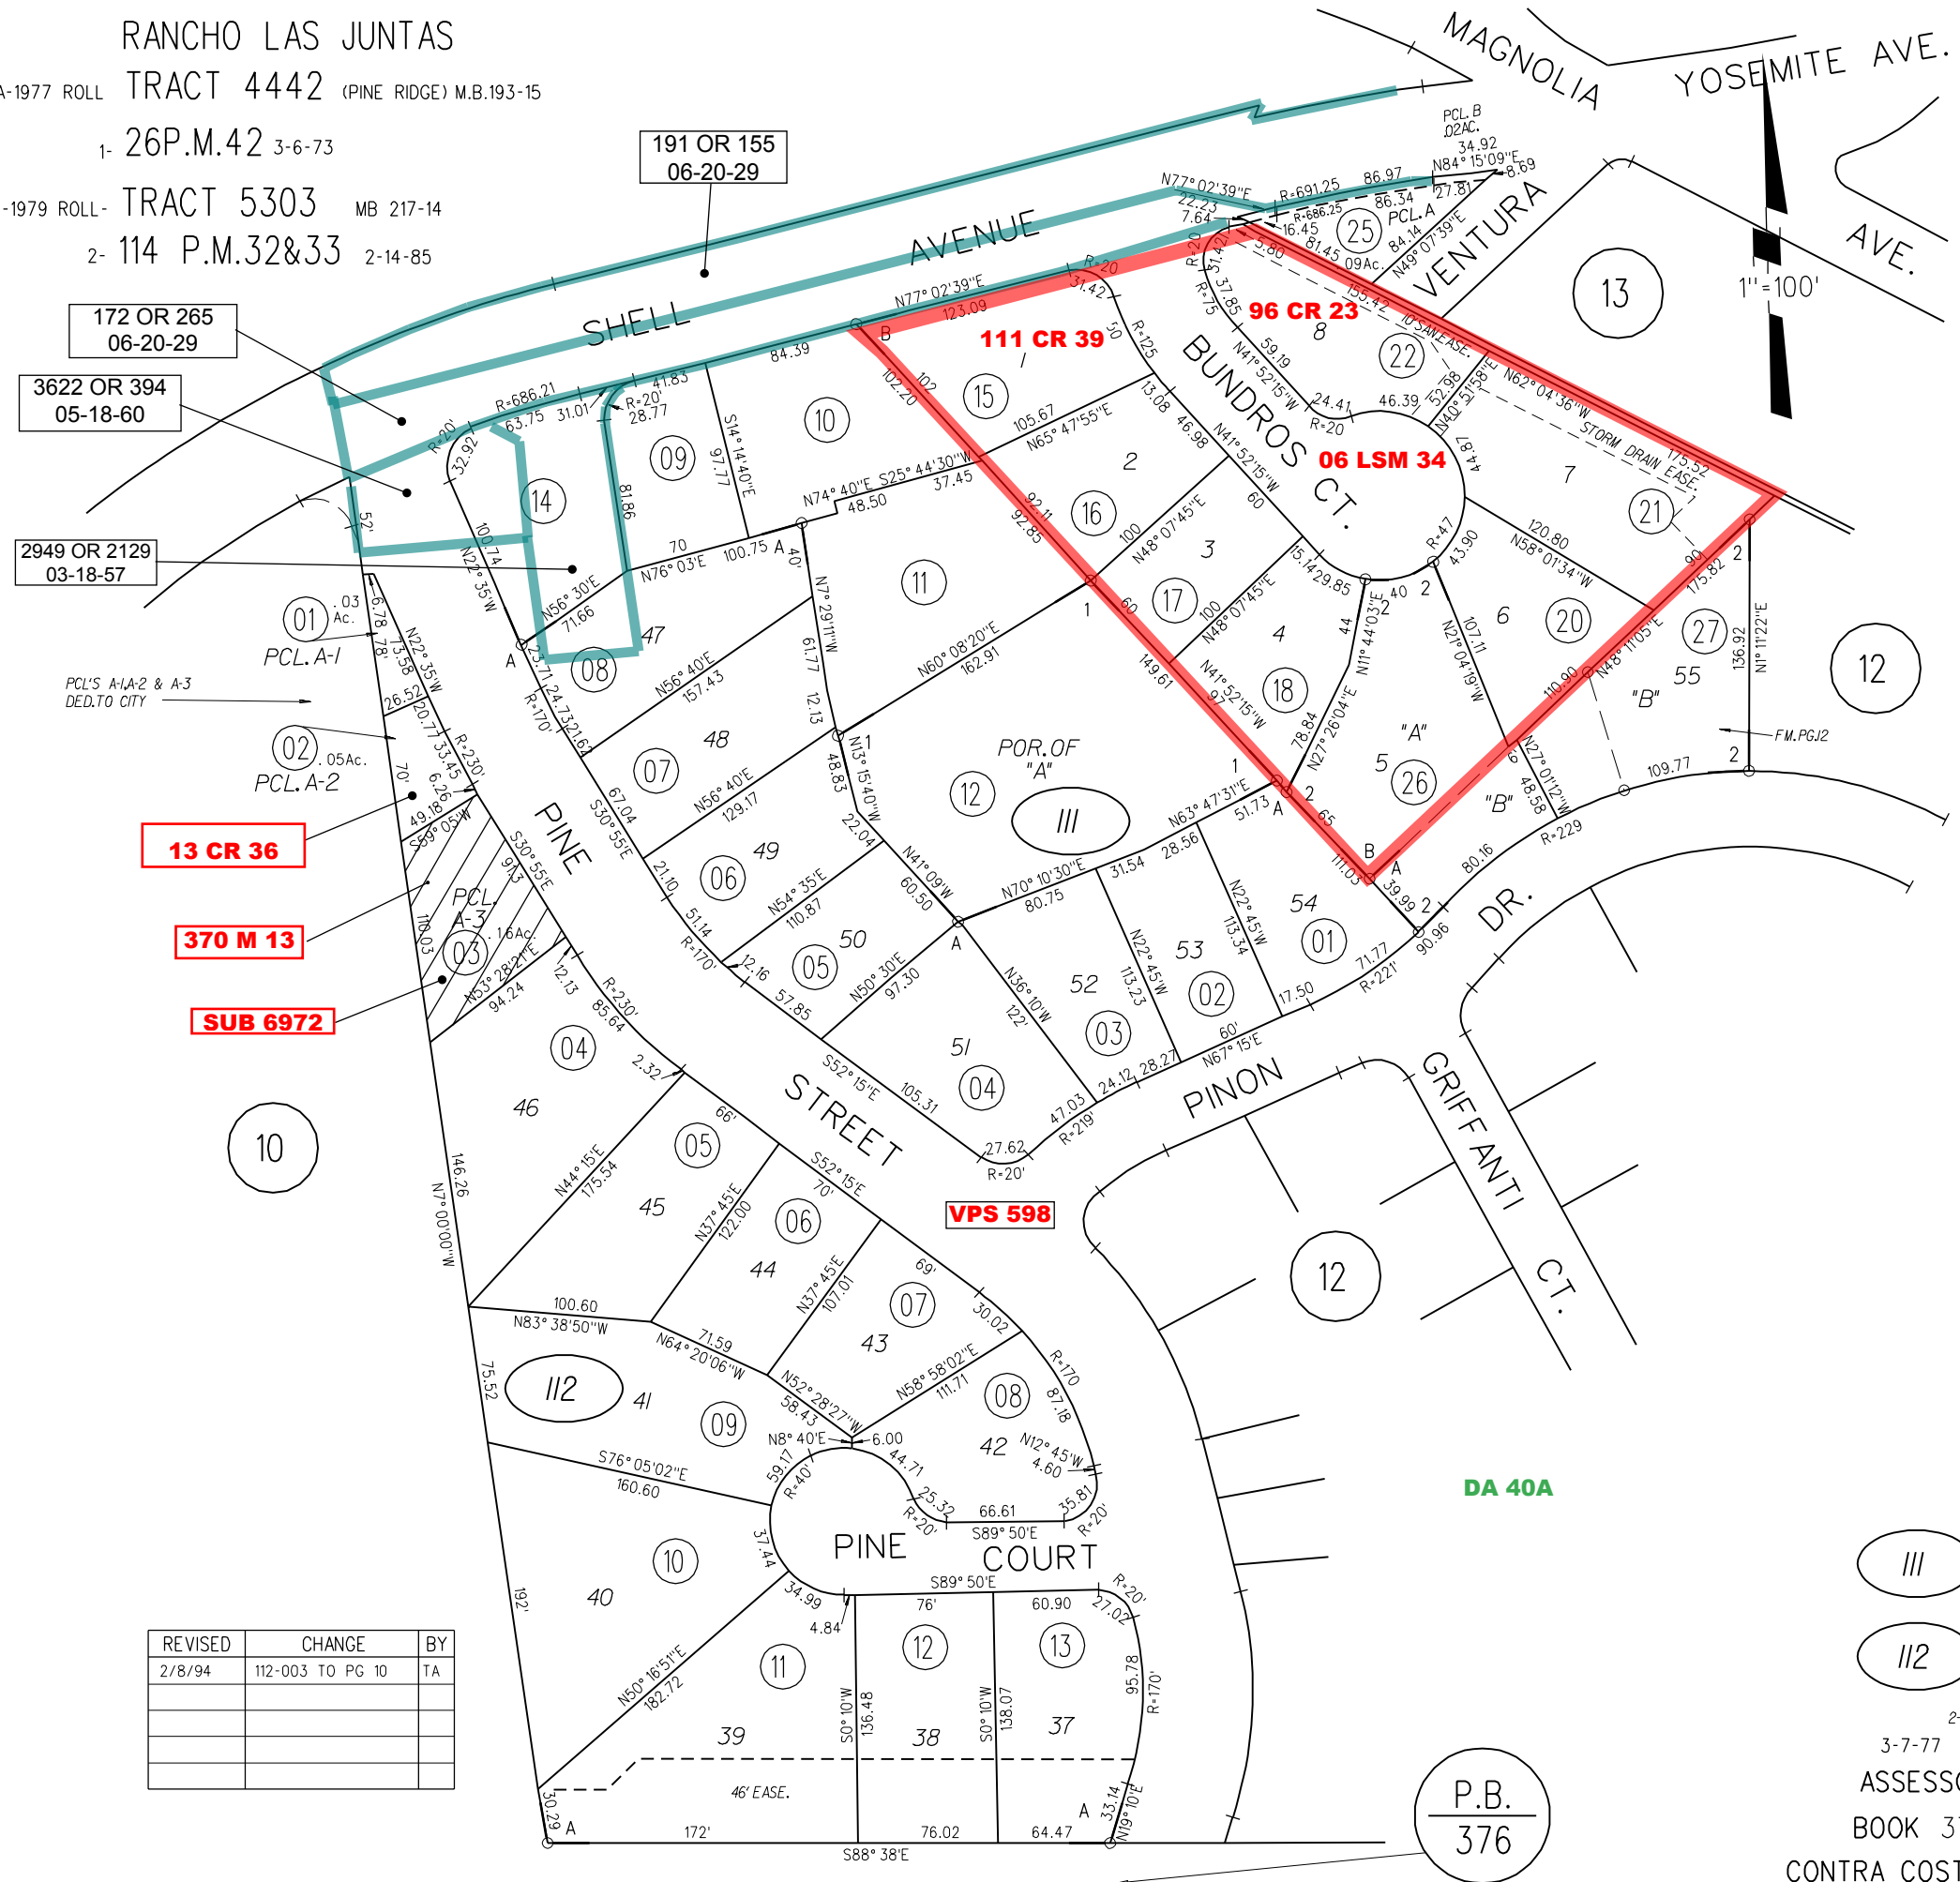

172 OR 265
06-20-29

3622 OR 394
05-18-60

2949 OR 2129
03-18-57

191 OR 155
06-20-29

13 CR 36

370 M 13

SUB 6972

VPS 598

96 CR 23

111 CR 39

06 LSM 34


PCL'S A-1A-2 & A-3
DED. TO CITY

PCL. A-1
0.03 Ac.

PCL. A-2
0.05 Ac.

PCL. A-3
0.16 Ac.

REVISED	CHANGE	BY
2/8/94	112-003 TO PG 10	TA

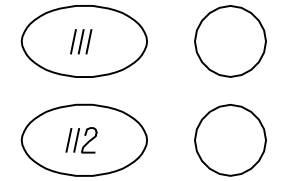

P.B.
376

DA 40A

DA 40A

1" = 100'