
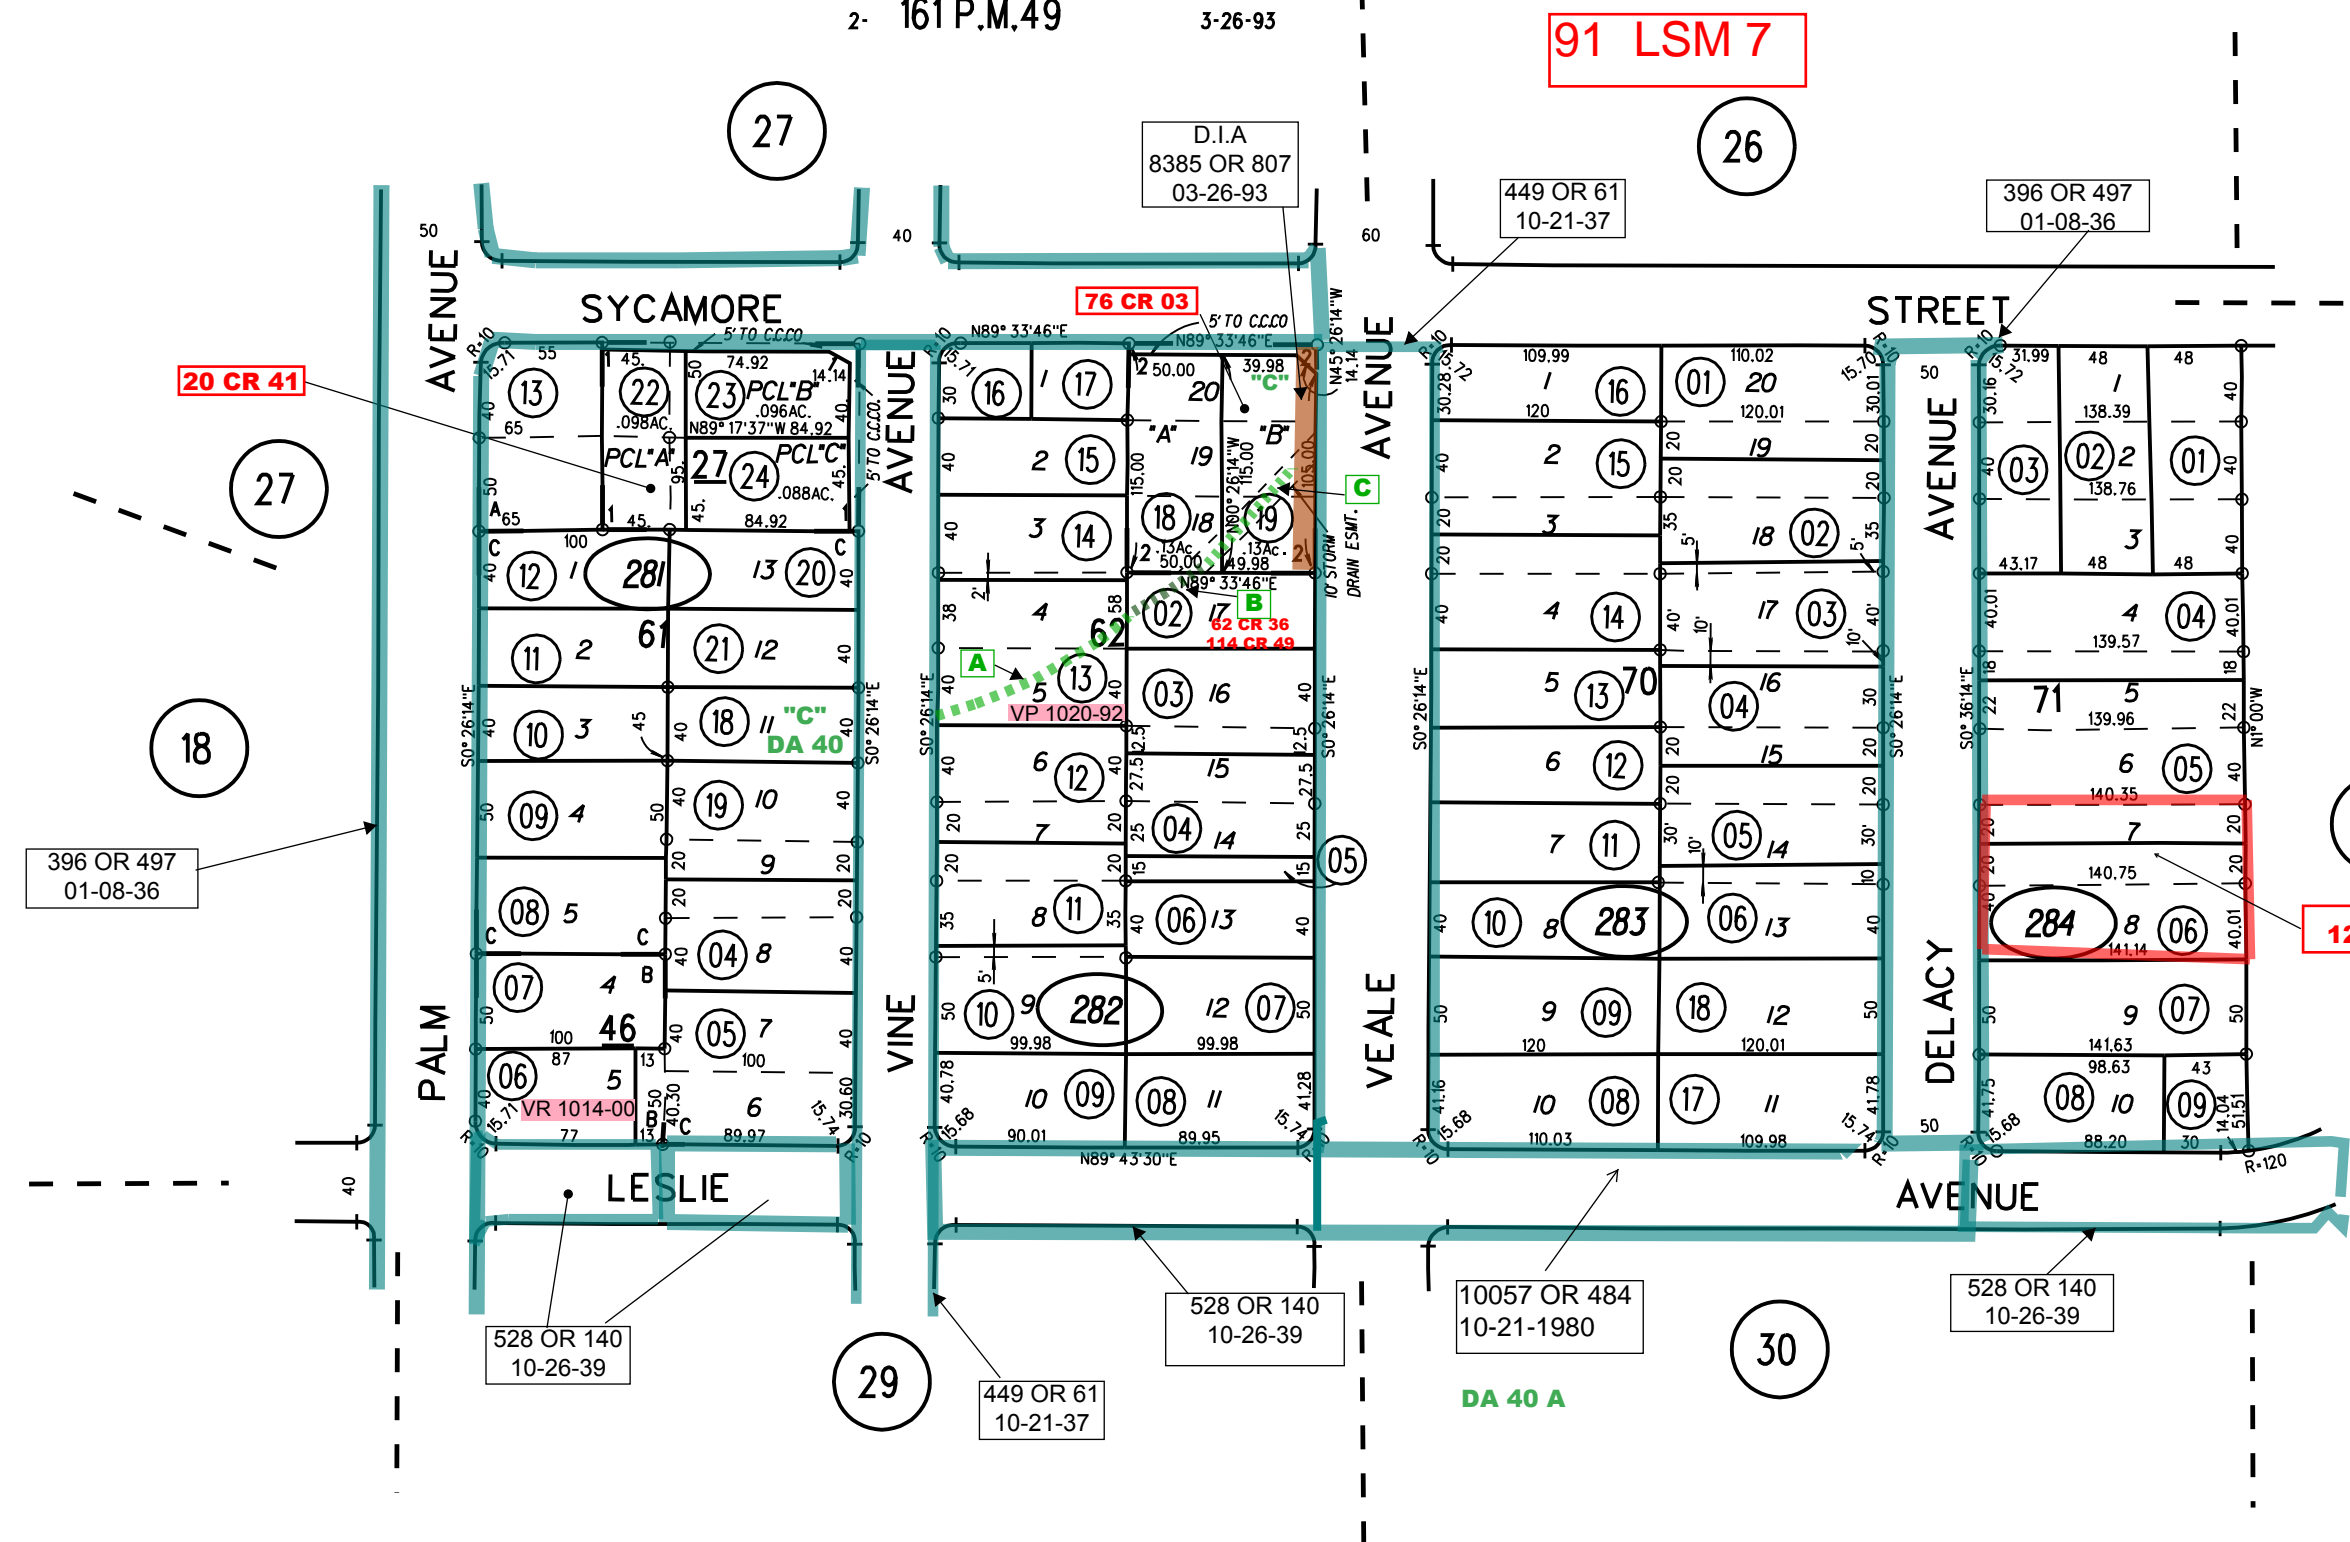


A- MARTINEZ LAND CO. TRACT NO.4 M.B.14-288
 B- MARTINEZ LAND CO. TRACT NO.7 M.B.14-299
 C- MARTINEZ LAND CO. TRACT NO.8 M.B.14-303,304 M.B. 15-303,304
 1- 153 P.M.48 8-19-91
 2- 161 P.M.49 3-26-93

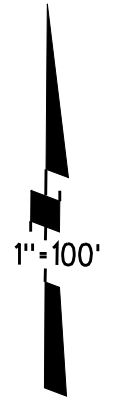

- A** 10114 OR 28
12-03-80
- B** 10020 OR 904
09-25-80
- C** 10114 OR 31
12-03-80

- 281
- 282
- 283
- 284

NOTE: THIS MAP WAS PREPARED FOR ASSESSMENT PURPOSES ONLY. NO LIABILITY IS ASSUMED FOR THE ACCURACY OF THE INFORMATION DELINEATED HEREON. ASSESSOR'S PARCELS MAY NOT COMPLY WITH LOCAL LOT SPLIT OR BUILDING SITE ORDINANCES.