


A- MARTINEZ LAND CO. TRACT NO.7 M.B. 14-299
 B- MARTINEZ LAND CO. TRACT NO.8 M.B. 14-303, 304
 1- 12P.M25 4/16/70 528 OR 140 10-26-1939 28 3- 105P.M.2 3-7-83

91 LSM 7

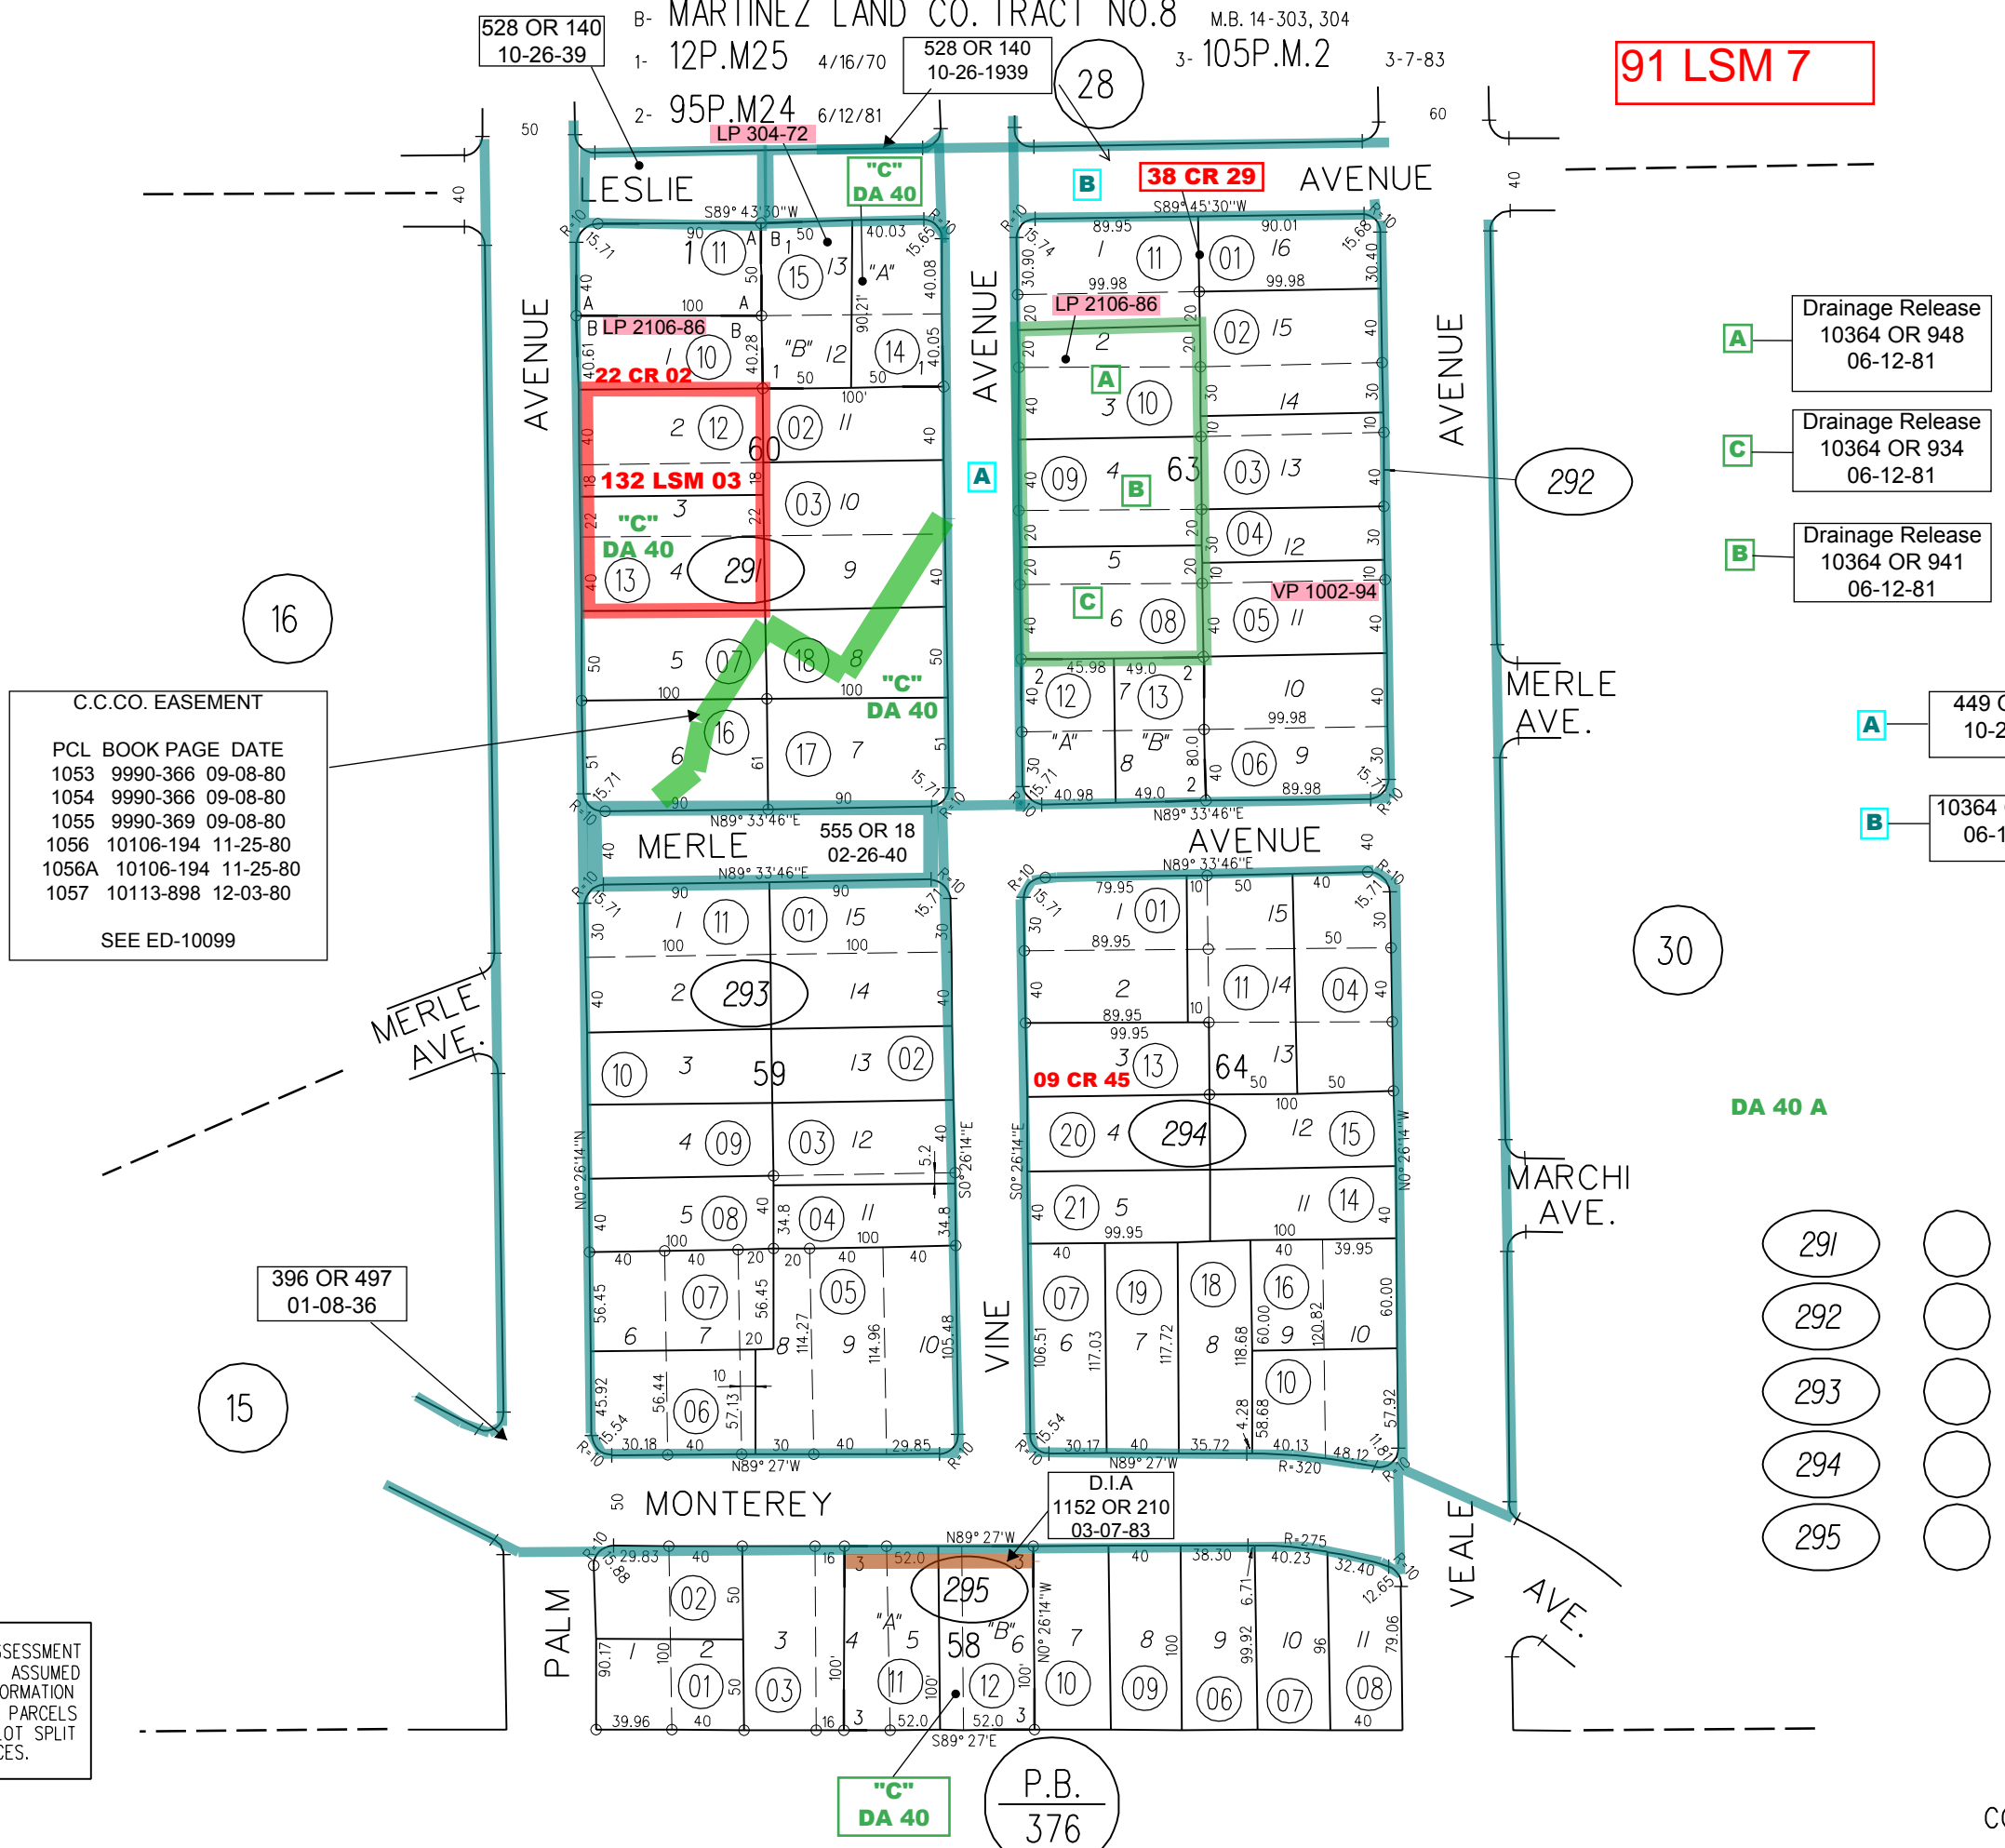

C.C.CO. EASEMENT

PCL BOOK PAGE DATE
1053 9990-366 09-08-80
1054 9990-366 09-08-80
1055 9990-369 09-08-80
1056 10106-194 11-25-80
1056A 10106-194 11-25-80
1057 10113-898 12-03-80

SEE ED-10099

- A** Drainage Release 10364 OR 948 06-12-81
- C** Drainage Release 10364 OR 934 06-12-81
- B** Drainage Release 10364 OR 941 06-12-81
- A** 449 OR 61 10-21-37
- B** 10364 OR 930 06-12-81

NOTE: THIS MAP WAS PREPARED FOR ASSESSMENT PURPOSES ONLY. NO LIABILITY IS ASSUMED FOR THE ACCURACY OF THE INFORMATION DELINEATED HEREON. ASSESSOR'S PARCELS MAY NOT COMPLY WITH LOCAL LOT SPLIT OR BUILDING SITE ORDINANCES.