


RANCHO LAS JUNTAS


1- 32.L.S.M. 42 2-10-65

3- 113 P.M.25 11-27-84

4- 114 P.M.23 & 24 2-6-85

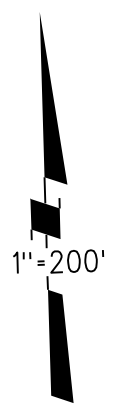

1" = 200'

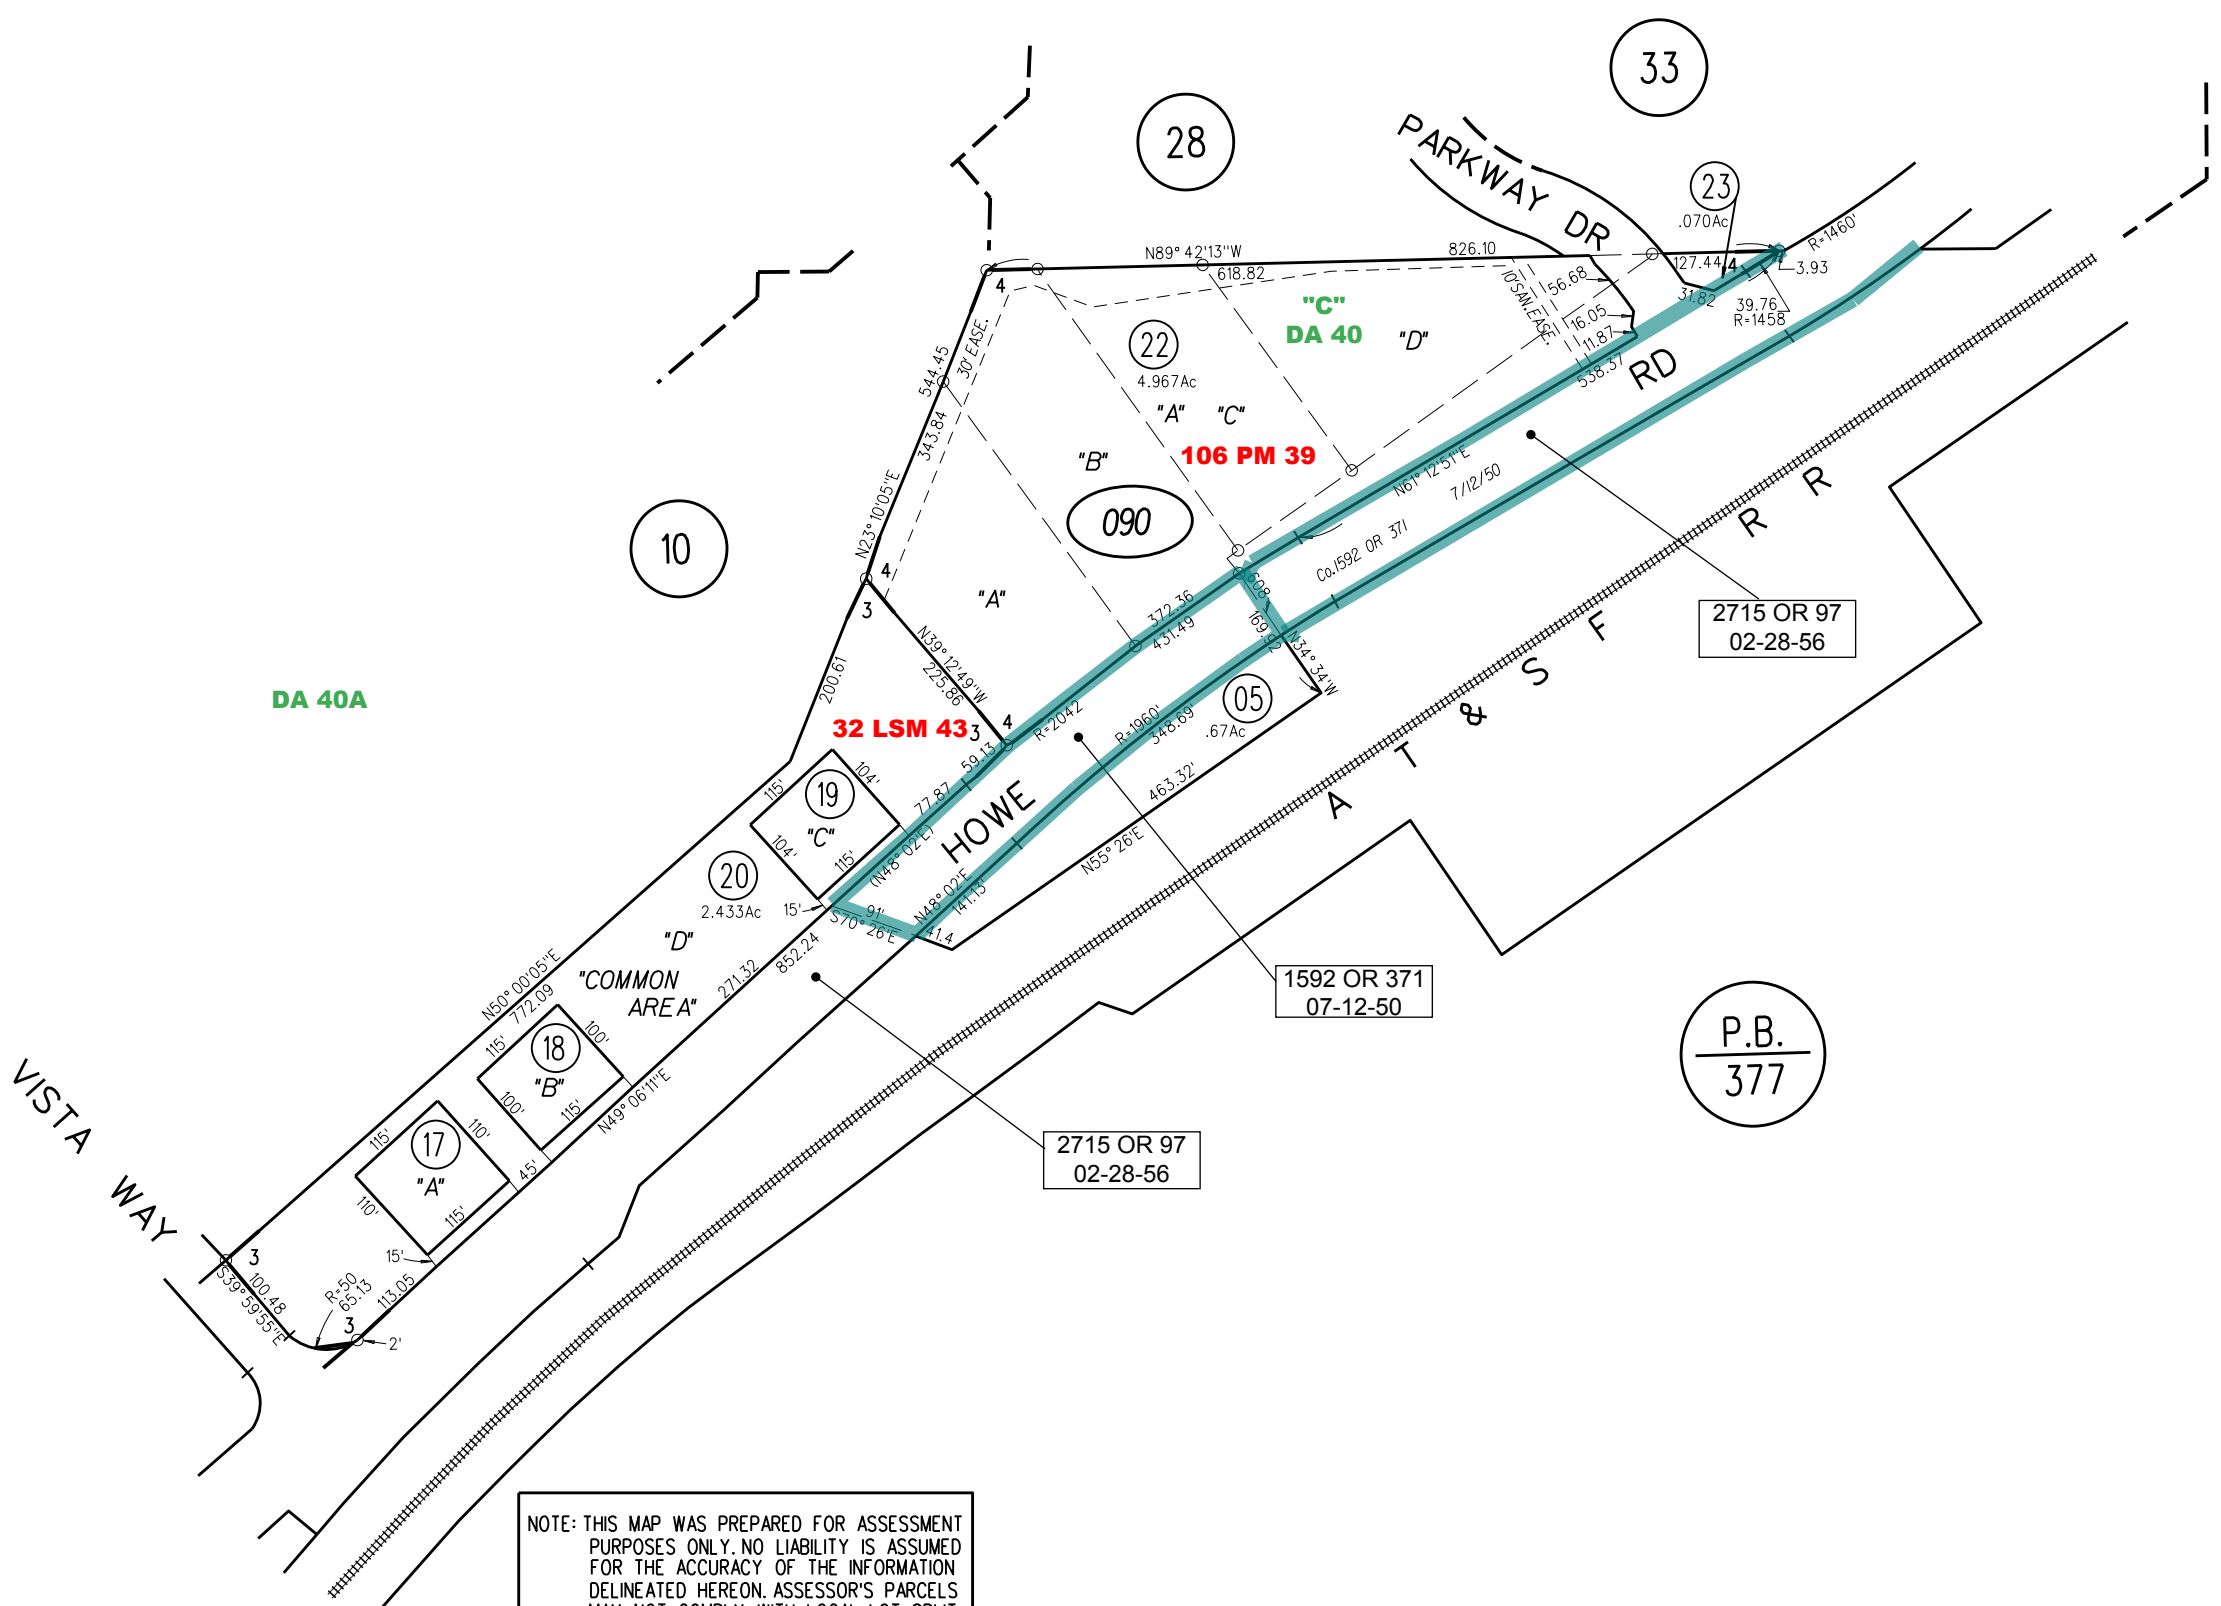

NOTE: THIS MAP WAS PREPARED FOR ASSESSMENT PURPOSES ONLY. NO LIABILITY IS ASSUMED FOR THE ACCURACY OF THE INFORMATION DELINEATED HEREON. ASSESSOR'S PARCELS MAY NOT COMPLY WITH LOCAL LOT SPLIT OR BUILDING SITE ORDINANCES.

090
22.23
10/28/14

1962 ROLL 11-8-85
ASSESSOR'S MAP
Sanborn Date : 12/08/1998
BOOK 376 PAGE 09
87/12 CONTRA COSTA COUNTY,CALIF.