


RANCHO LAS JUNTAS  
 POR. LOTS D,E & F JOHN KELLY ESTATE

- 1- 42L.S.M.38 5/20/66
- 4-1974 56L.S.M.15 6-22-73
- 5- 60L.S.M.40 4-28-76
- 6- 61L.S.M.30 11-3-76
- 7- 89P.M. 18 & 19 9-15-80
- 8- 117P.M. 46 & 47 8-20-85
- 9- 160P.M. 28 12-16-92

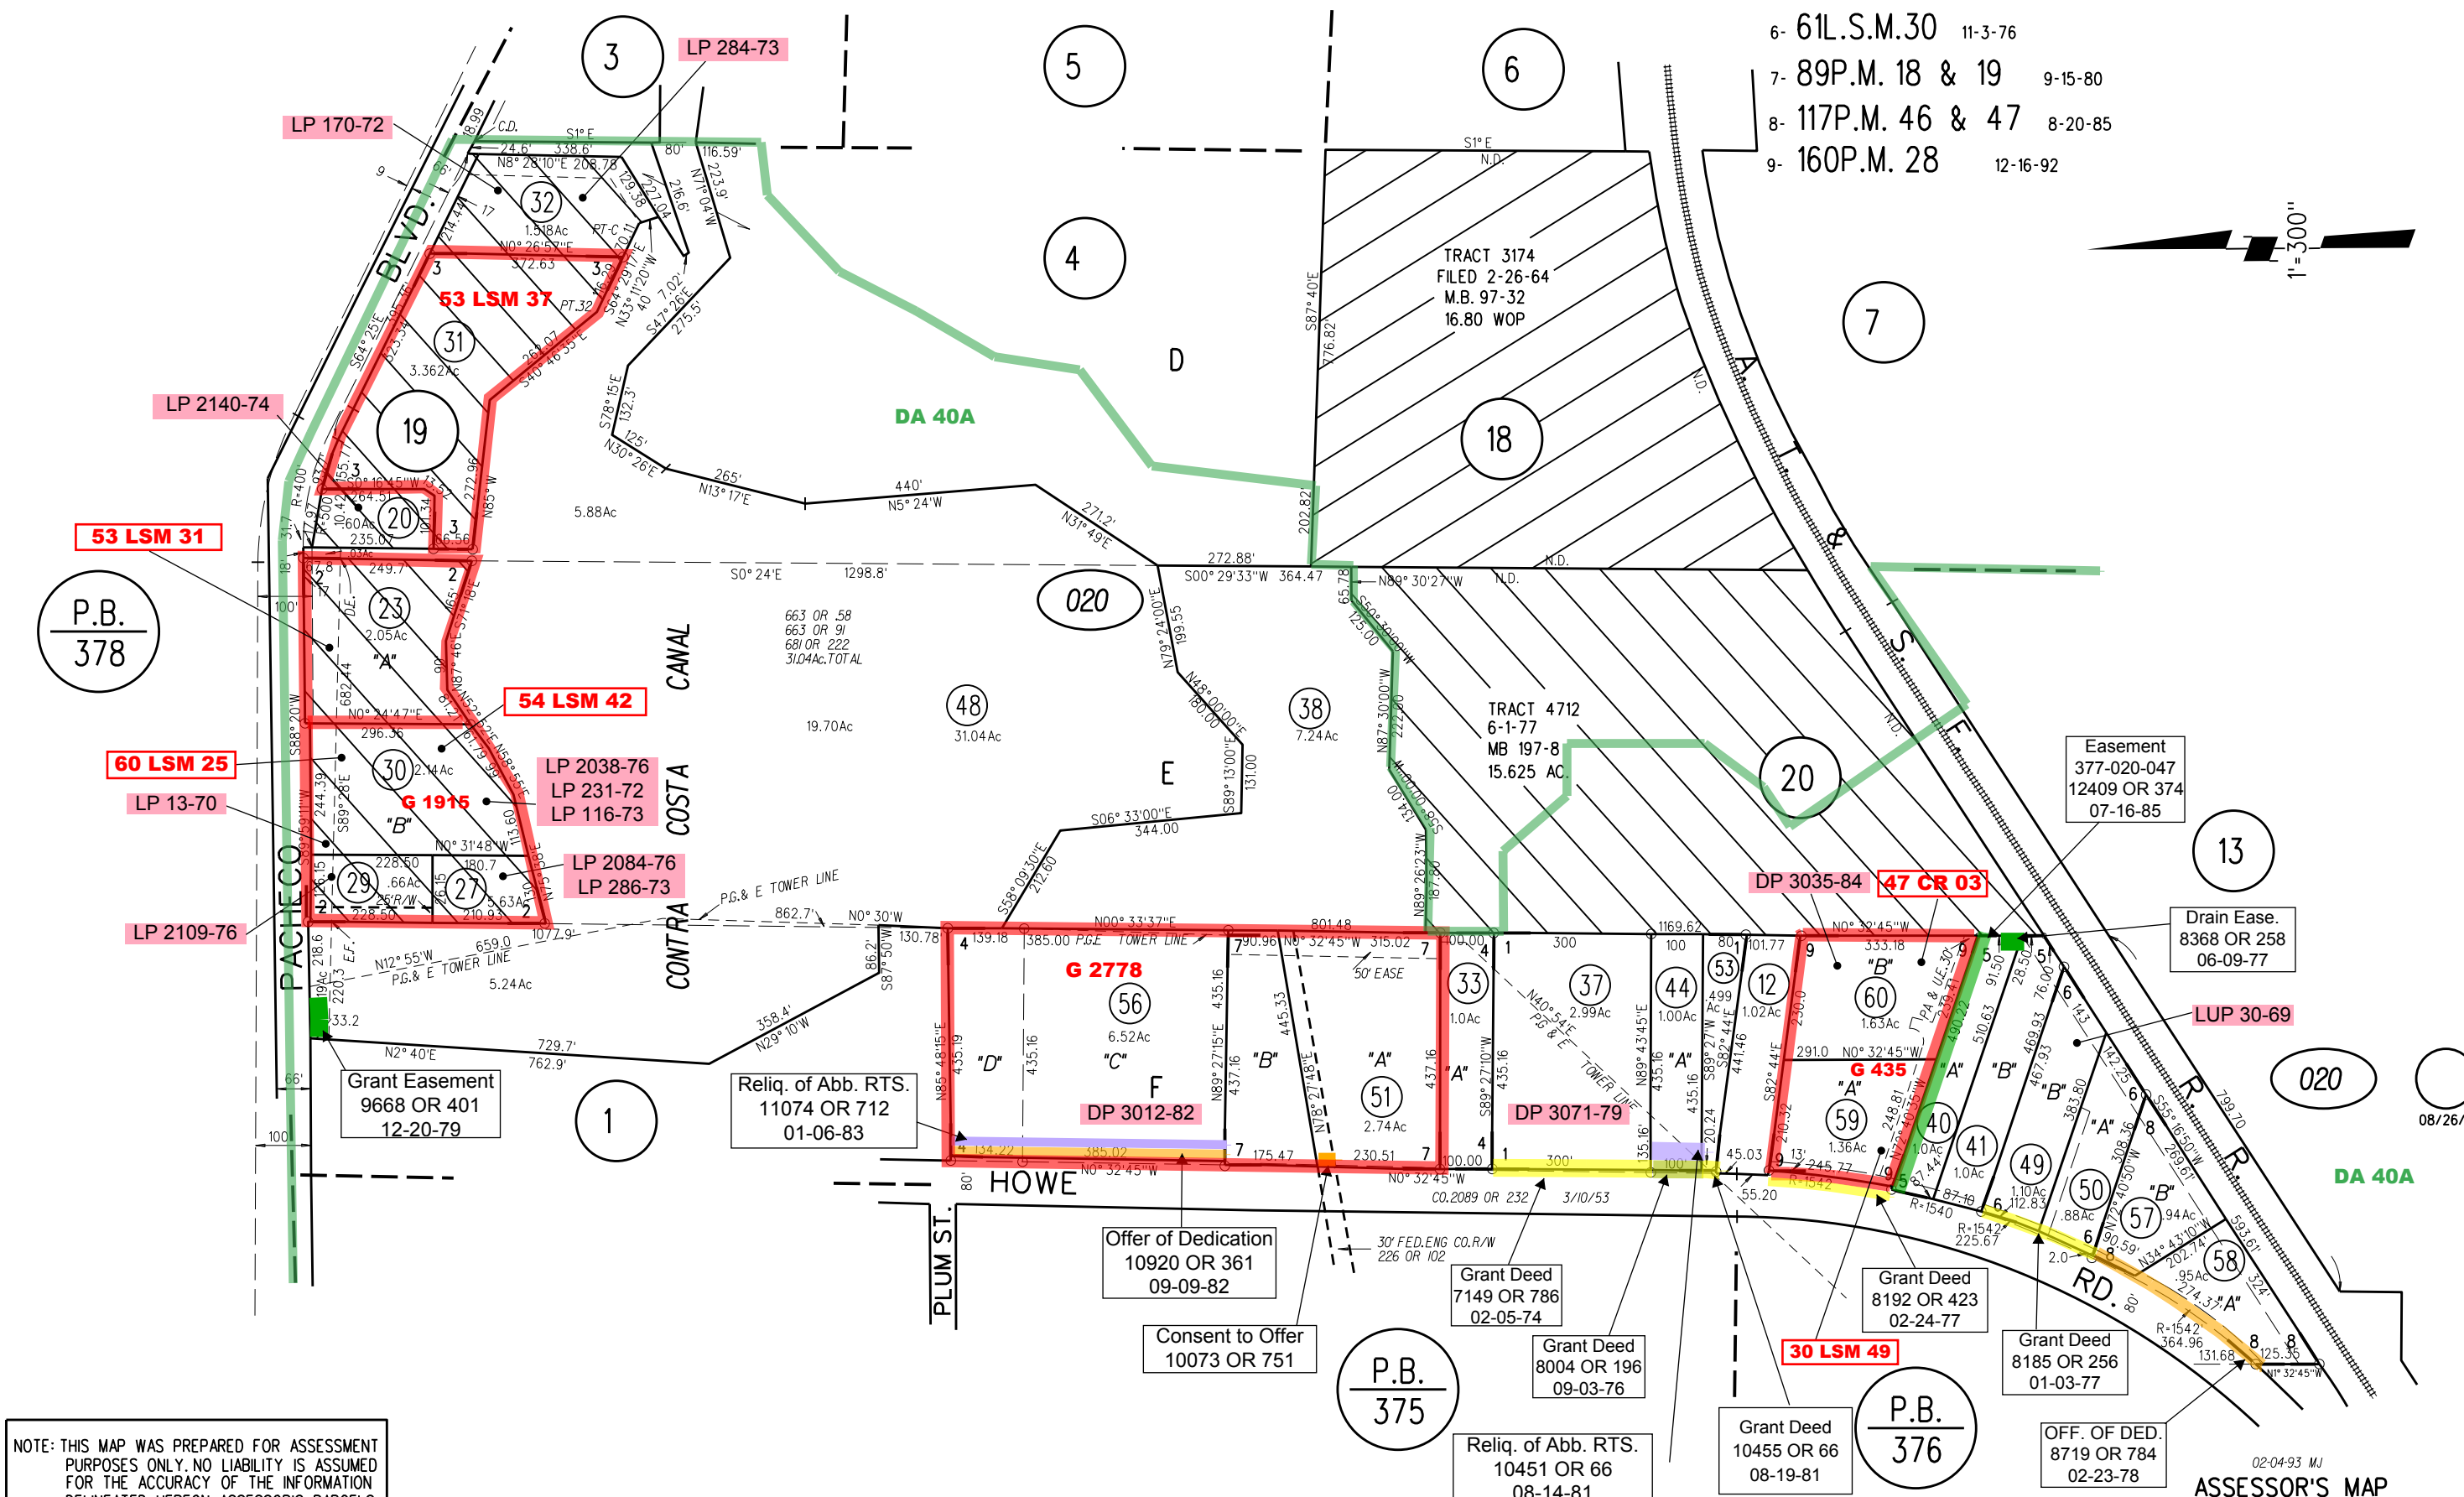

NOTE: THIS MAP WAS PREPARED FOR ASSESSMENT PURPOSES ONLY. NO LIABILITY IS ASSUMED FOR THE ACCURACY OF THE INFORMATION DELINEATED HEREON. ASSESSOR'S PARCELS MAY NOT COMPLY WITH LOCAL LOT SPLIT OR BUILDING SITE ORDINANCES.