

A - RANCHO LAS JUNTAS (POR. LOTS C & D KELLY ESTATES)

1966 ROLL - B - TRACT 3409 (MORELLO TERRACE) M.B. 109-18

1968 ROLL - C - TRACT 3625 (MORELLO TERRACE NO. 2) M.B. 115-28

1972 ROLL - D - TRACT 4195 (MORELLO TERRACE NO. 3) M.B. 143-4

1 - 64P.M.27 & 28 3-30-78

2 - 88P.M.15 7-30-80

9

P.B.  
161

MORELLO AVE  
121 LSM 25

D.I.A  
8770 OR 617  
03-30-78  
9932 OR 974  
06-17-80

1" = 100'


11-9-92 MJ

ASSESSOR'S MAP

BOOK 377 PAGE 10

CONTRA COSTA COUNTY, CALIF.

110-8 6-23-67 1/6/66

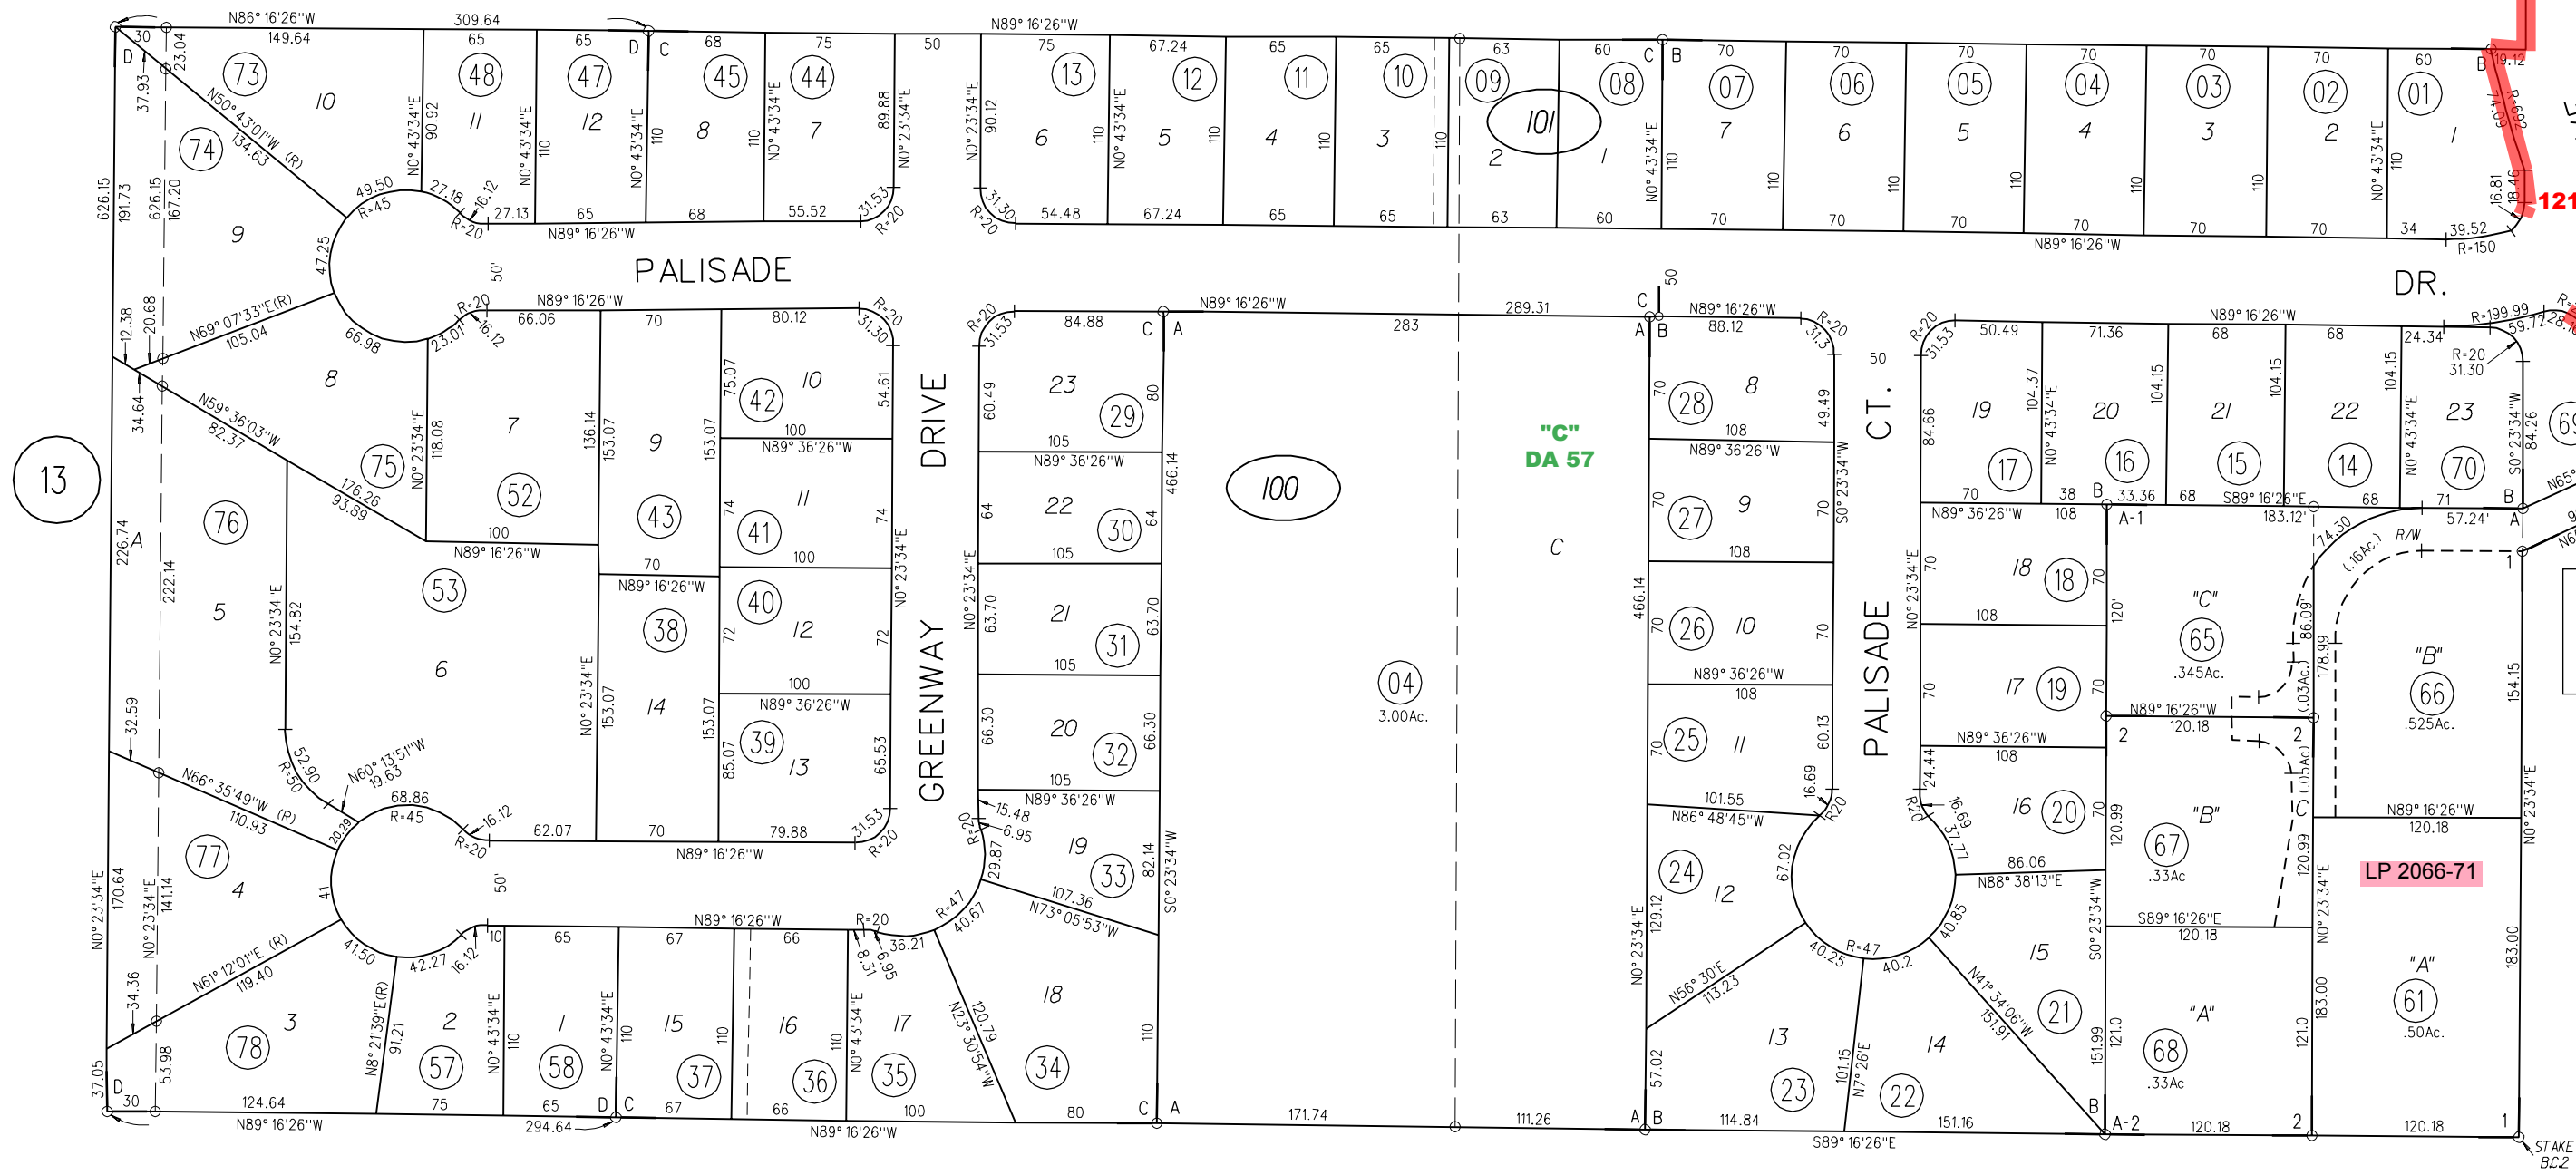

13

11

100  
101