
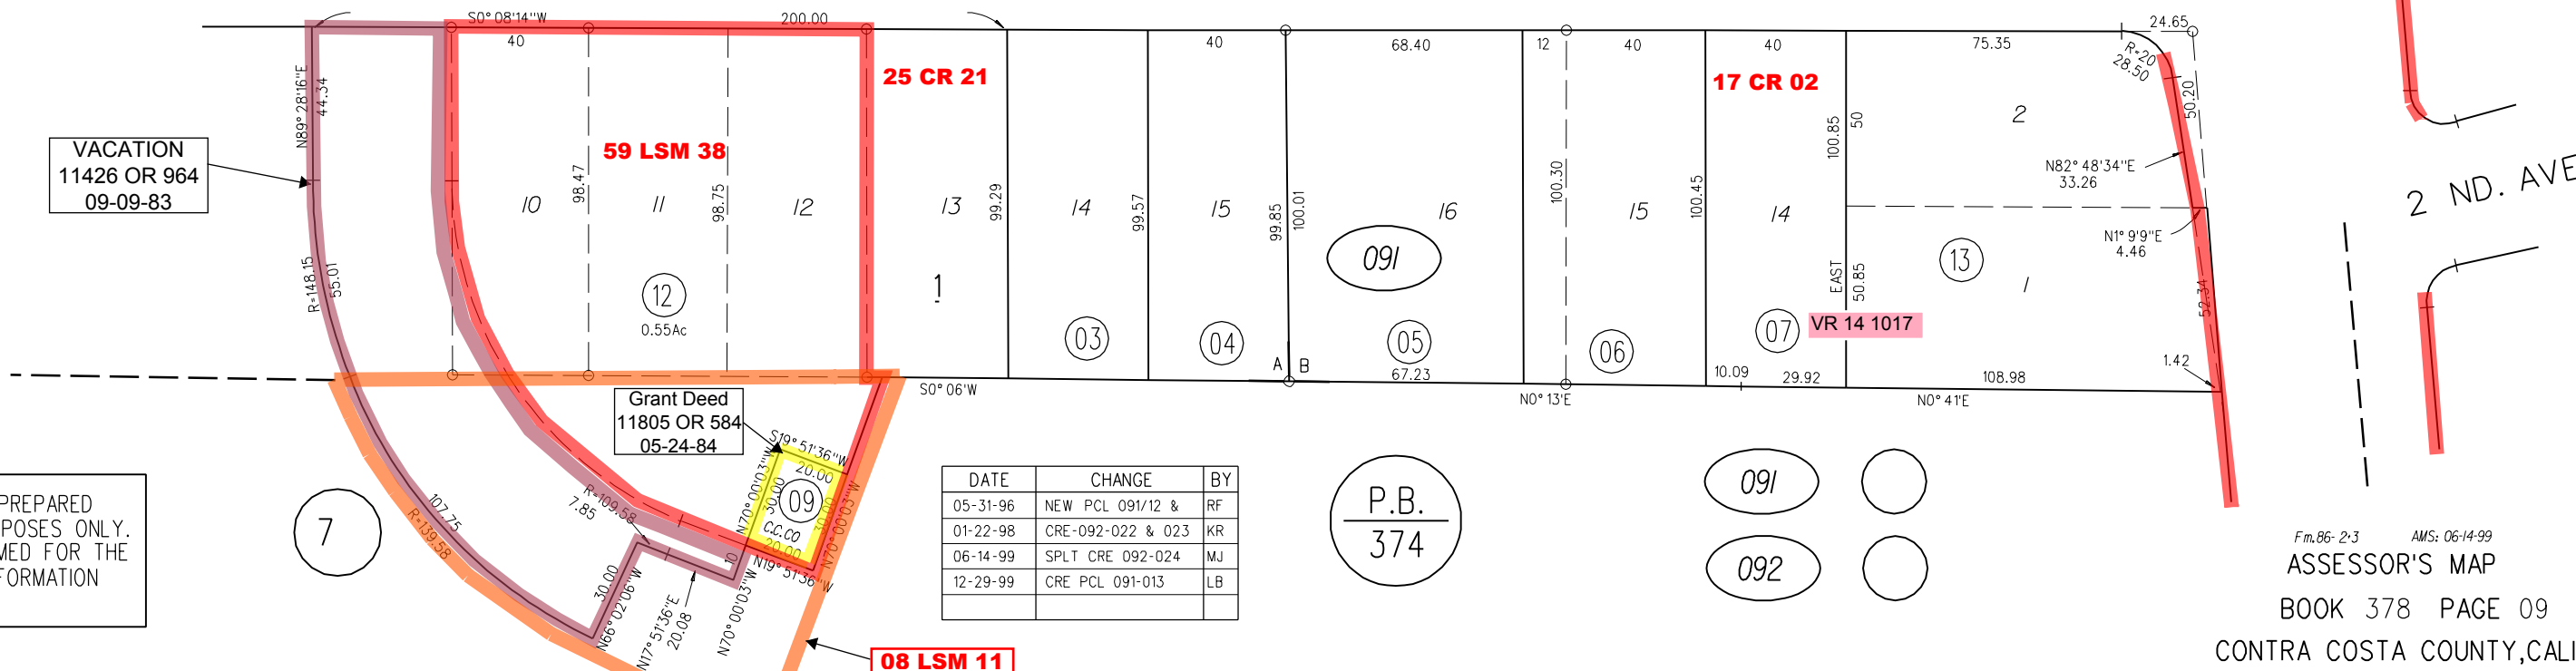
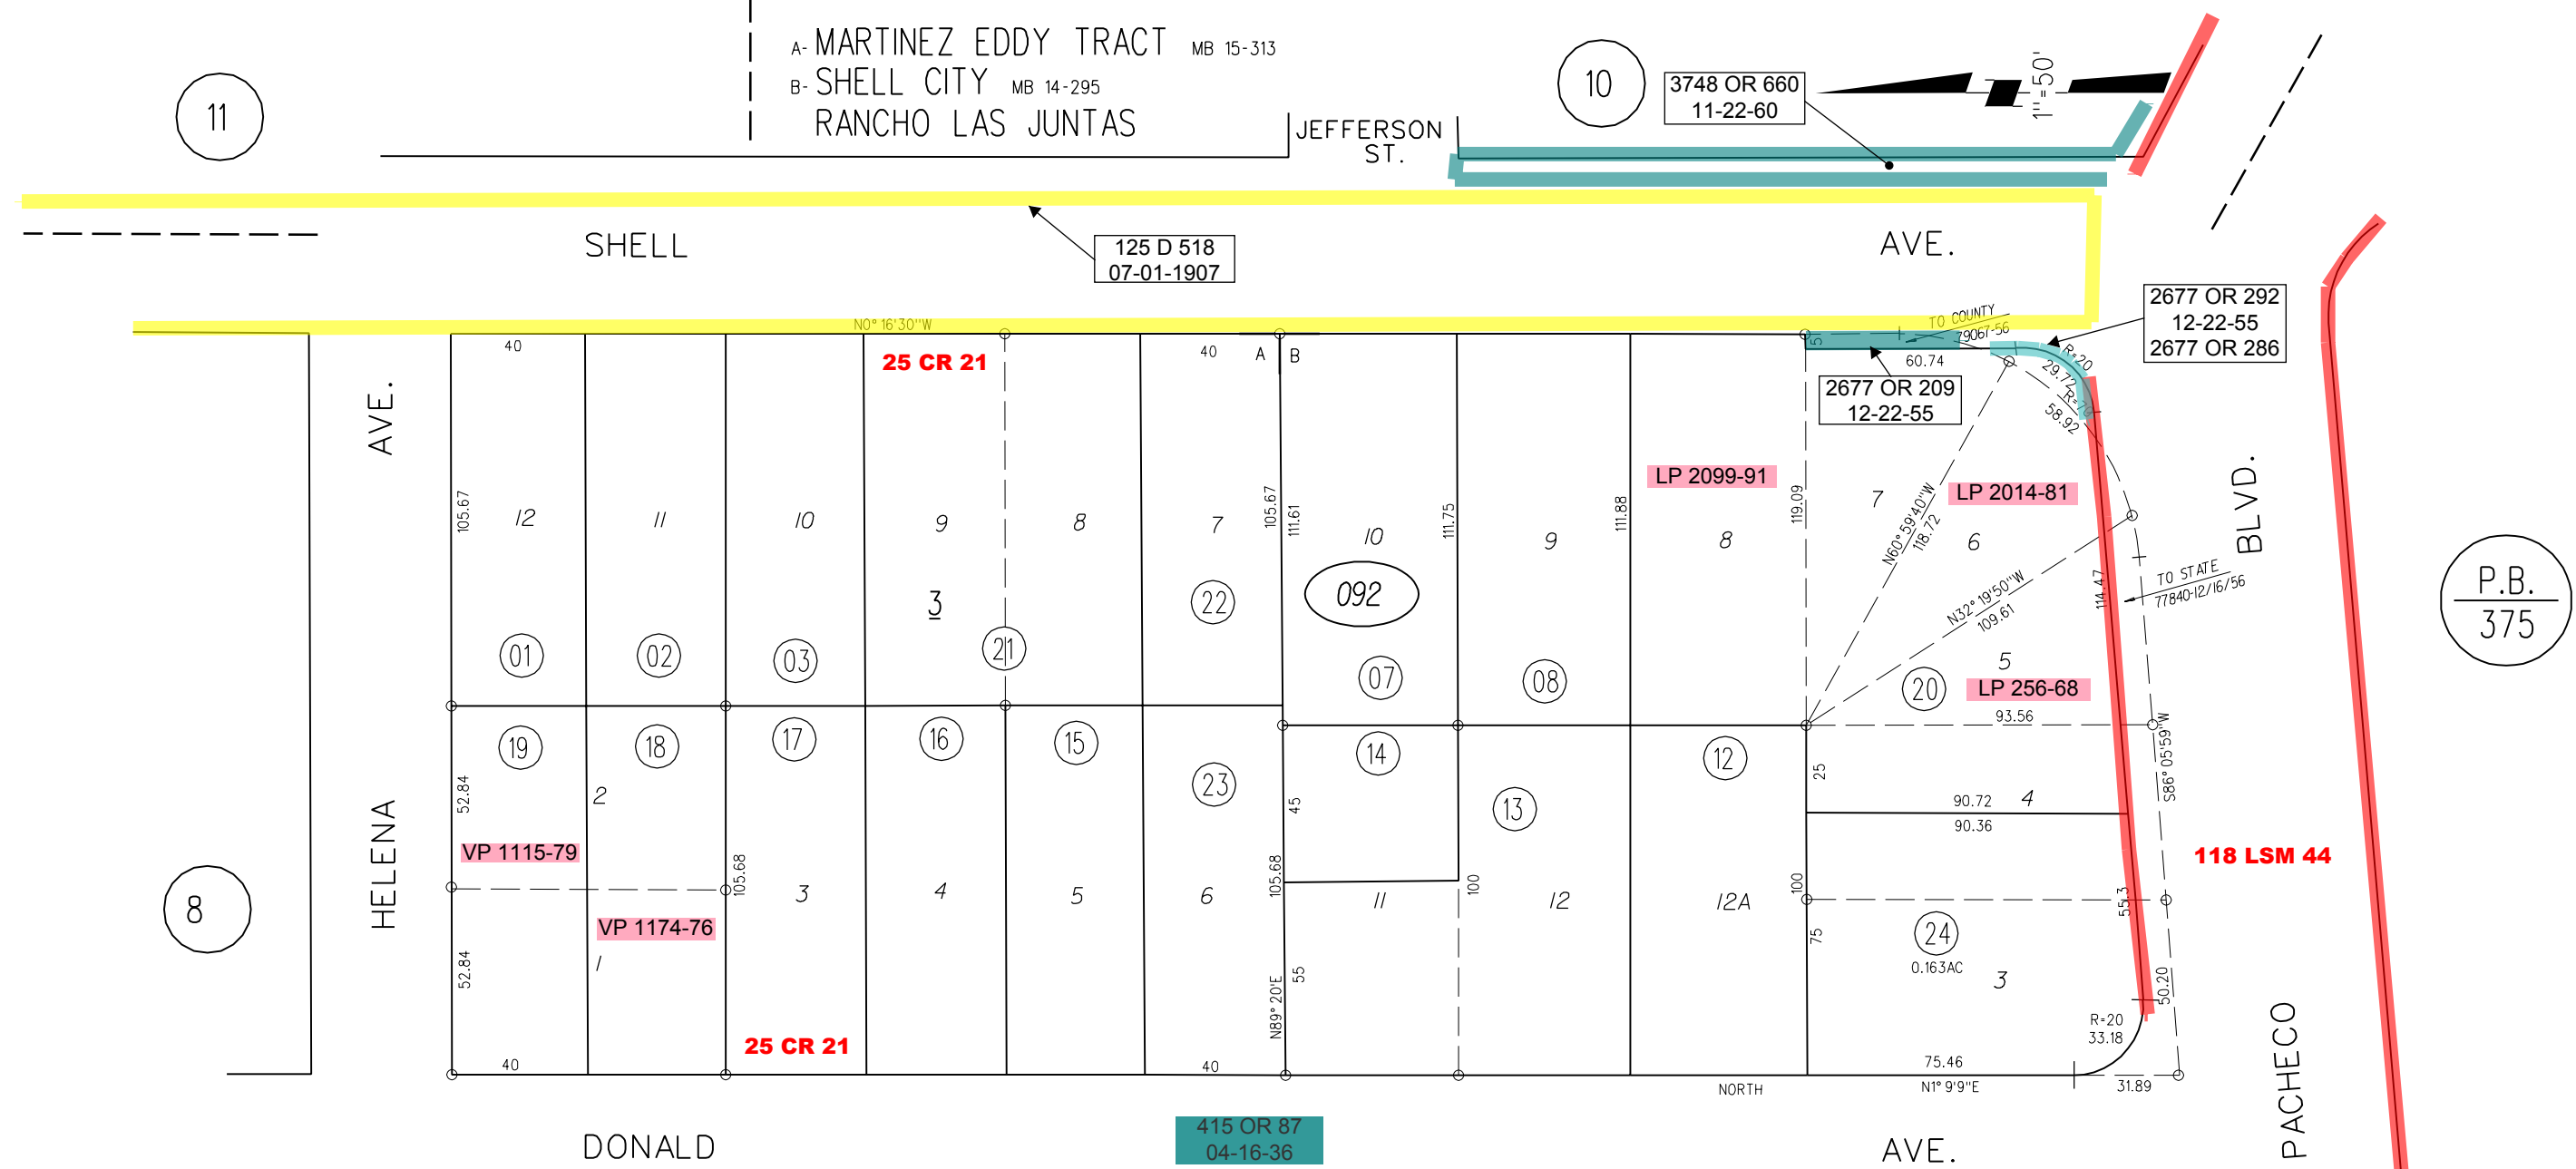


A- MARTINEZ EDDY TRACT MB 15-313
 B- SHELL CITY MB 14-295
 RANCHO LAS JUNTAS

JEFFERSON ST.

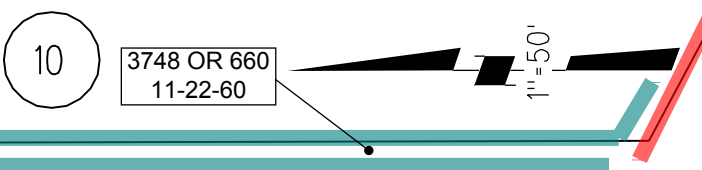

11

10

8

P.B.
375

VACATION
11426 OR 964
09-09-83

Grant Deed
11805 OR 584
05-24-84

DATE	CHANGE	BY
05-31-96	NEW PCL 091/12 &	RF
01-22-98	CRE-092-022 & 023	KR
06-14-99	SPLT CRE 092-024	MJ
12-29-99	CRE PCL 091-013	LB

P.B.
374

091
092

NOTE: THIS MAP WAS PREPARED FOR ASSESSMENT PURPOSES ONLY. NO LIABILITY IS ASSUMED FOR THE ACCURACY OF THE INFORMATION DELINEATED HEREON.