
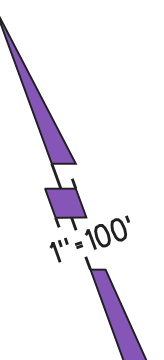


RANCHO LAS JUNTAS A- TRACT 8744 MB 505-36 (PALMS 10) 9/10/07

- 1- 20PM47 2/14/72
- 2- 35LSM28 6/23/65
- 3- 71PM11 10/20/78
- 4- 153PM21 7/23/91
- 5- 167PM45 10/24/95

D.I.A  
16753 OR 609  
07-23-91

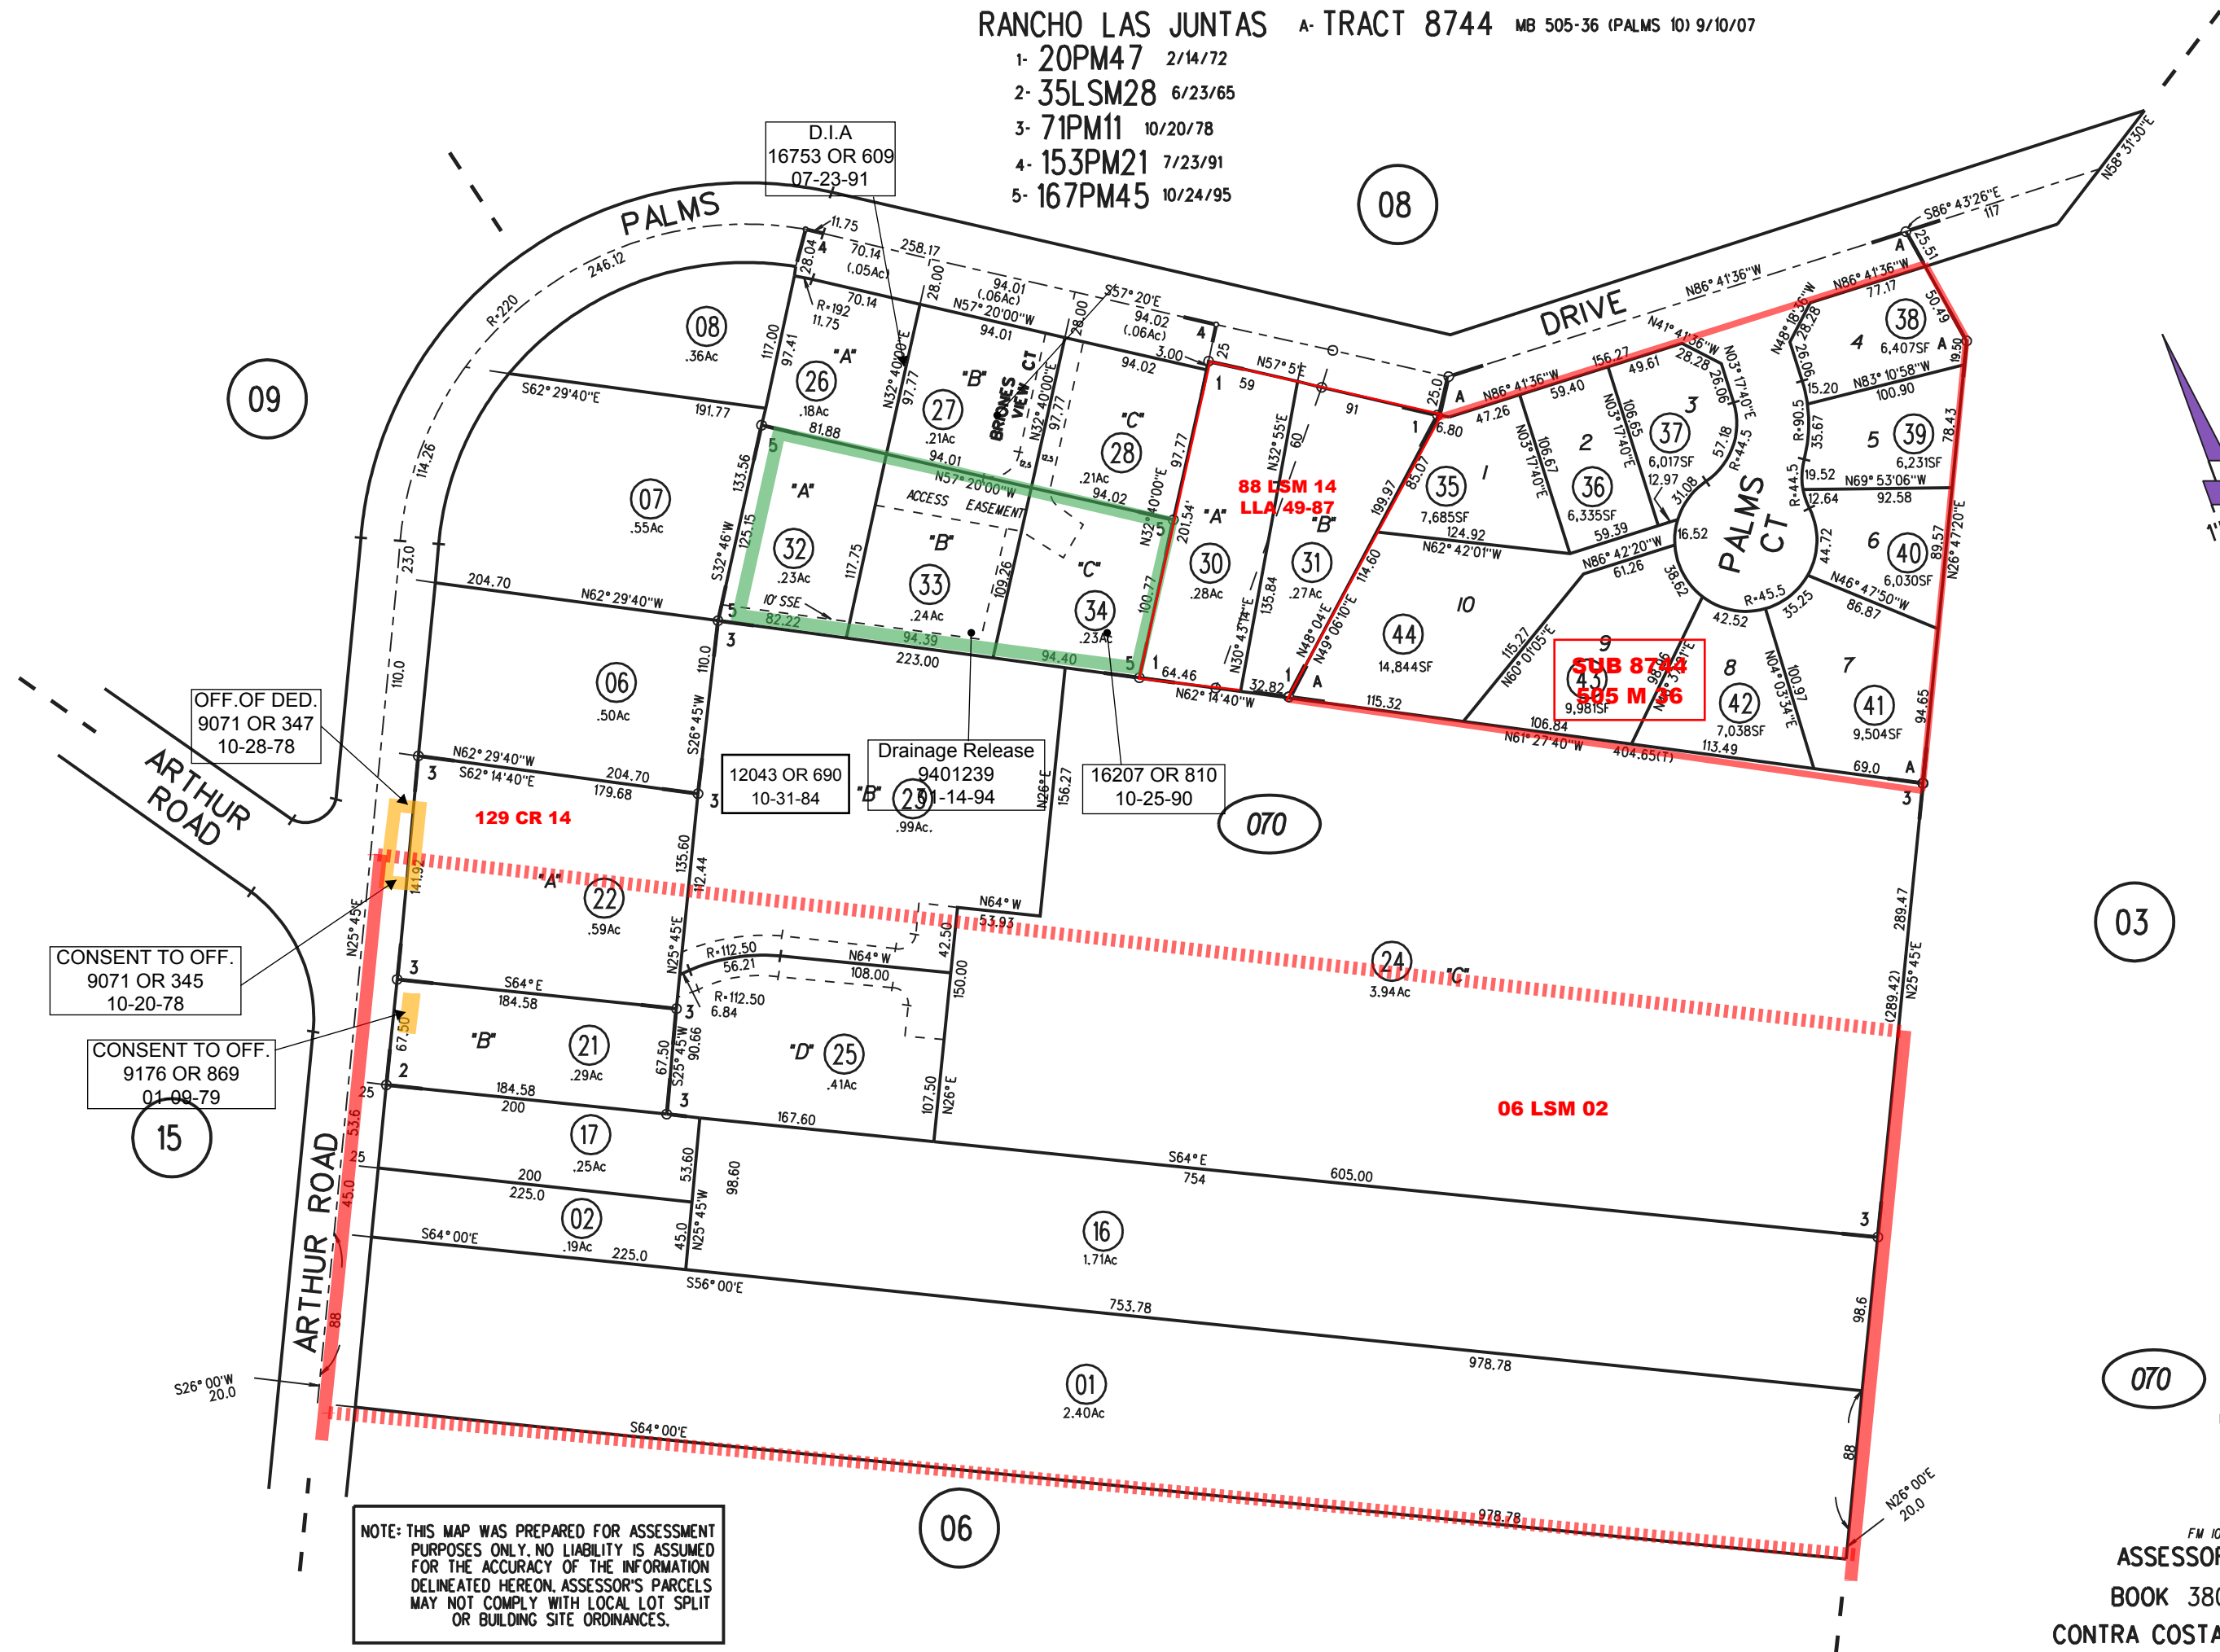

OFF. OF DED.  
9071 OR 347  
10-28-78

CONSENT TO OFF.  
9071 OR 345  
10-20-78

CONSENT TO OFF.  
9176 OR 869  
01-09-79

NOTE: THIS MAP WAS PREPARED FOR ASSESSMENT PURPOSES ONLY. NO LIABILITY IS ASSUMED FOR THE ACCURACY OF THE INFORMATION DELINEATED HEREON. ASSESSOR'S PARCELS MAY NOT COMPLY WITH LOCAL LOT SPLIT OR BUILDING SITE ORDINANCES.

070  
MAP CORRECTION  
8/4/08